

PART OF S.E. 1/4 OF S.E. 1/4 OF SECTION 9, T.6N., R.1W., S.L.B. & M.

# EL RANCHO OGDEN ADDITION

BLOCKS 5 & 6

IN OGDEN CITY

SCALE 1" = 60'

BLOCK 2 P. 73


TAXING UNIT: 25

CENTRAL WEBER SEWER  
IMPROVEMENT DISTRICT

FOR COMPLETE ENG DATA SEE  
ORIGINAL DEDICATION PLAT IN  
BOOK 9, PAGE 79 OF RECORDS.

SEE PAGE 73  
BLOCK 4

SEE PAGE 84

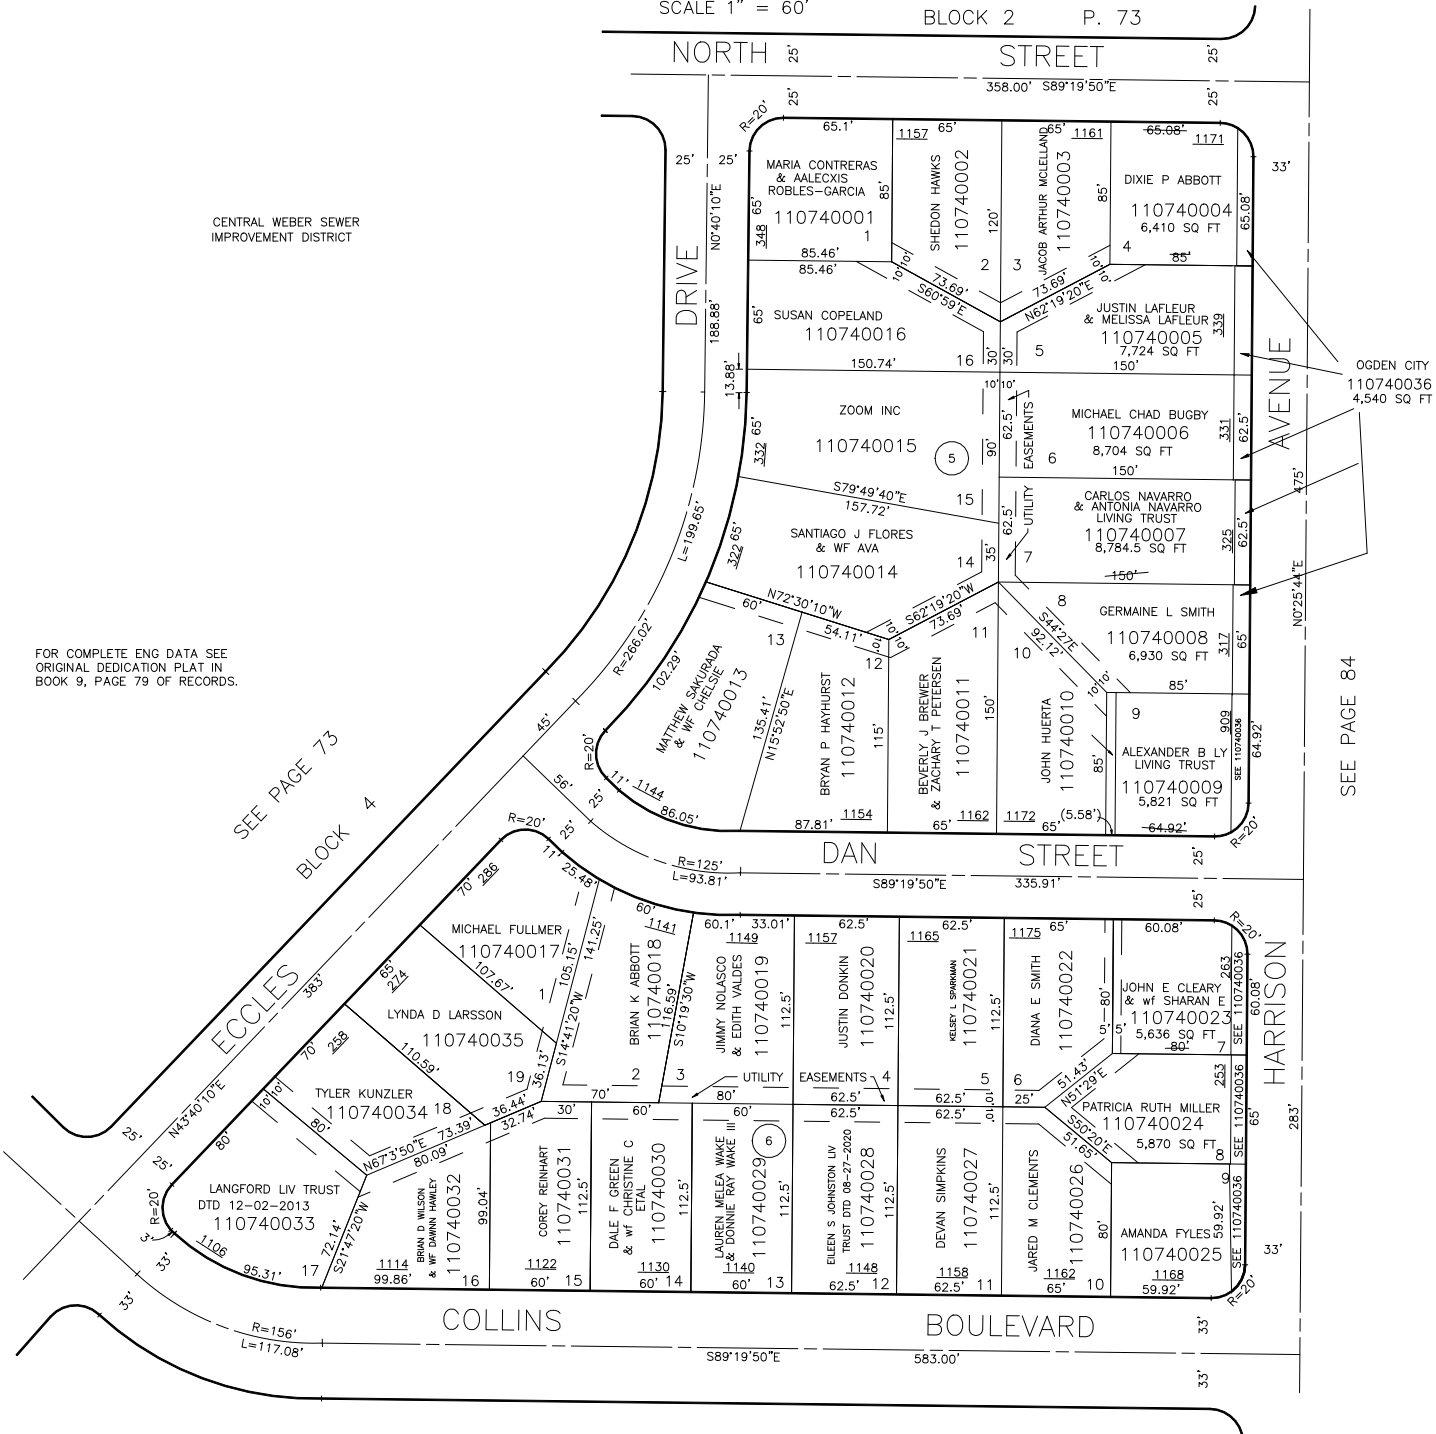

BLOCK 8

SEE PAGE 75

\*FOR TAX PURPOSES ONLY\*

CRR 1-99