


PART OF S.E. 1/4 OF SECTION 9, T.6N., R.1W., S.L.B. & M.  
**MOUNTAIN CREST SUBDIVISION – UNIT 1**

IN OGDEN CITY  
 SCALE 1" = 60'

TAXING UNIT: 25

SEE PAGE 71

SEE PAGE 79

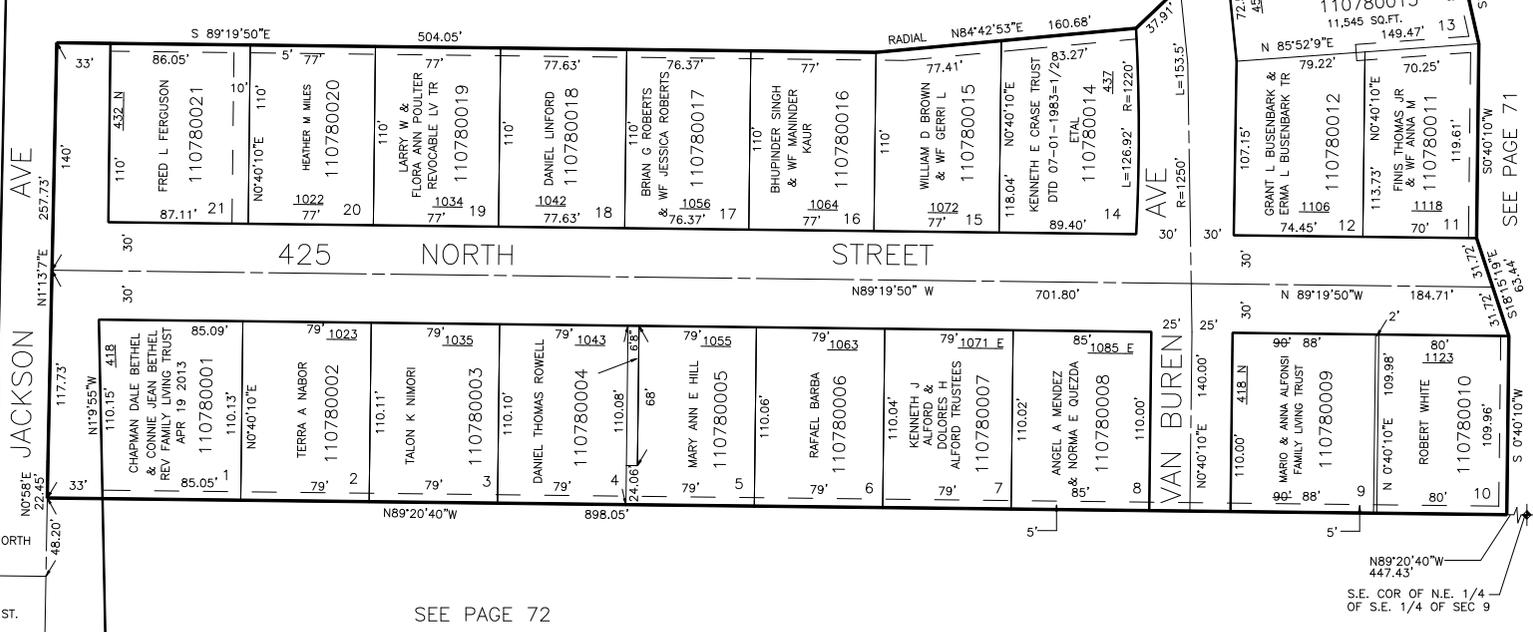

SEE PAGE 72

FOR COMPLETE ENG DATA SEE ORIGINAL DEDICATION PLAT IN BOOK 12, PAGE 49 OF RECORDS.

NOTE: PUBLIC UTILITY EASEMENTS SHOWN BY DASHED LINES.  
 NOTE: THIS IS AN OWNERSHIP PLAT. FOR COMPLETE ENGINEERING DETAIL SEE ORIGINAL (12-49).