

PART OF S.E. 1/4
SECTION 17, T.6N., R.1W., S.L.B.&M.

IN OGDEN CITY

SCALE 1" = 50'

79-1

TAXING UNIT: 25

PREFIX: 12-079
Also See P. 79-2


PARCEL Nos
0003 TO 0006
0008 TO 0009
0030
0045 TO 0054
0056

SEE PAGE 79-2

AVE.

GRANT

N 0° 50' 15" E

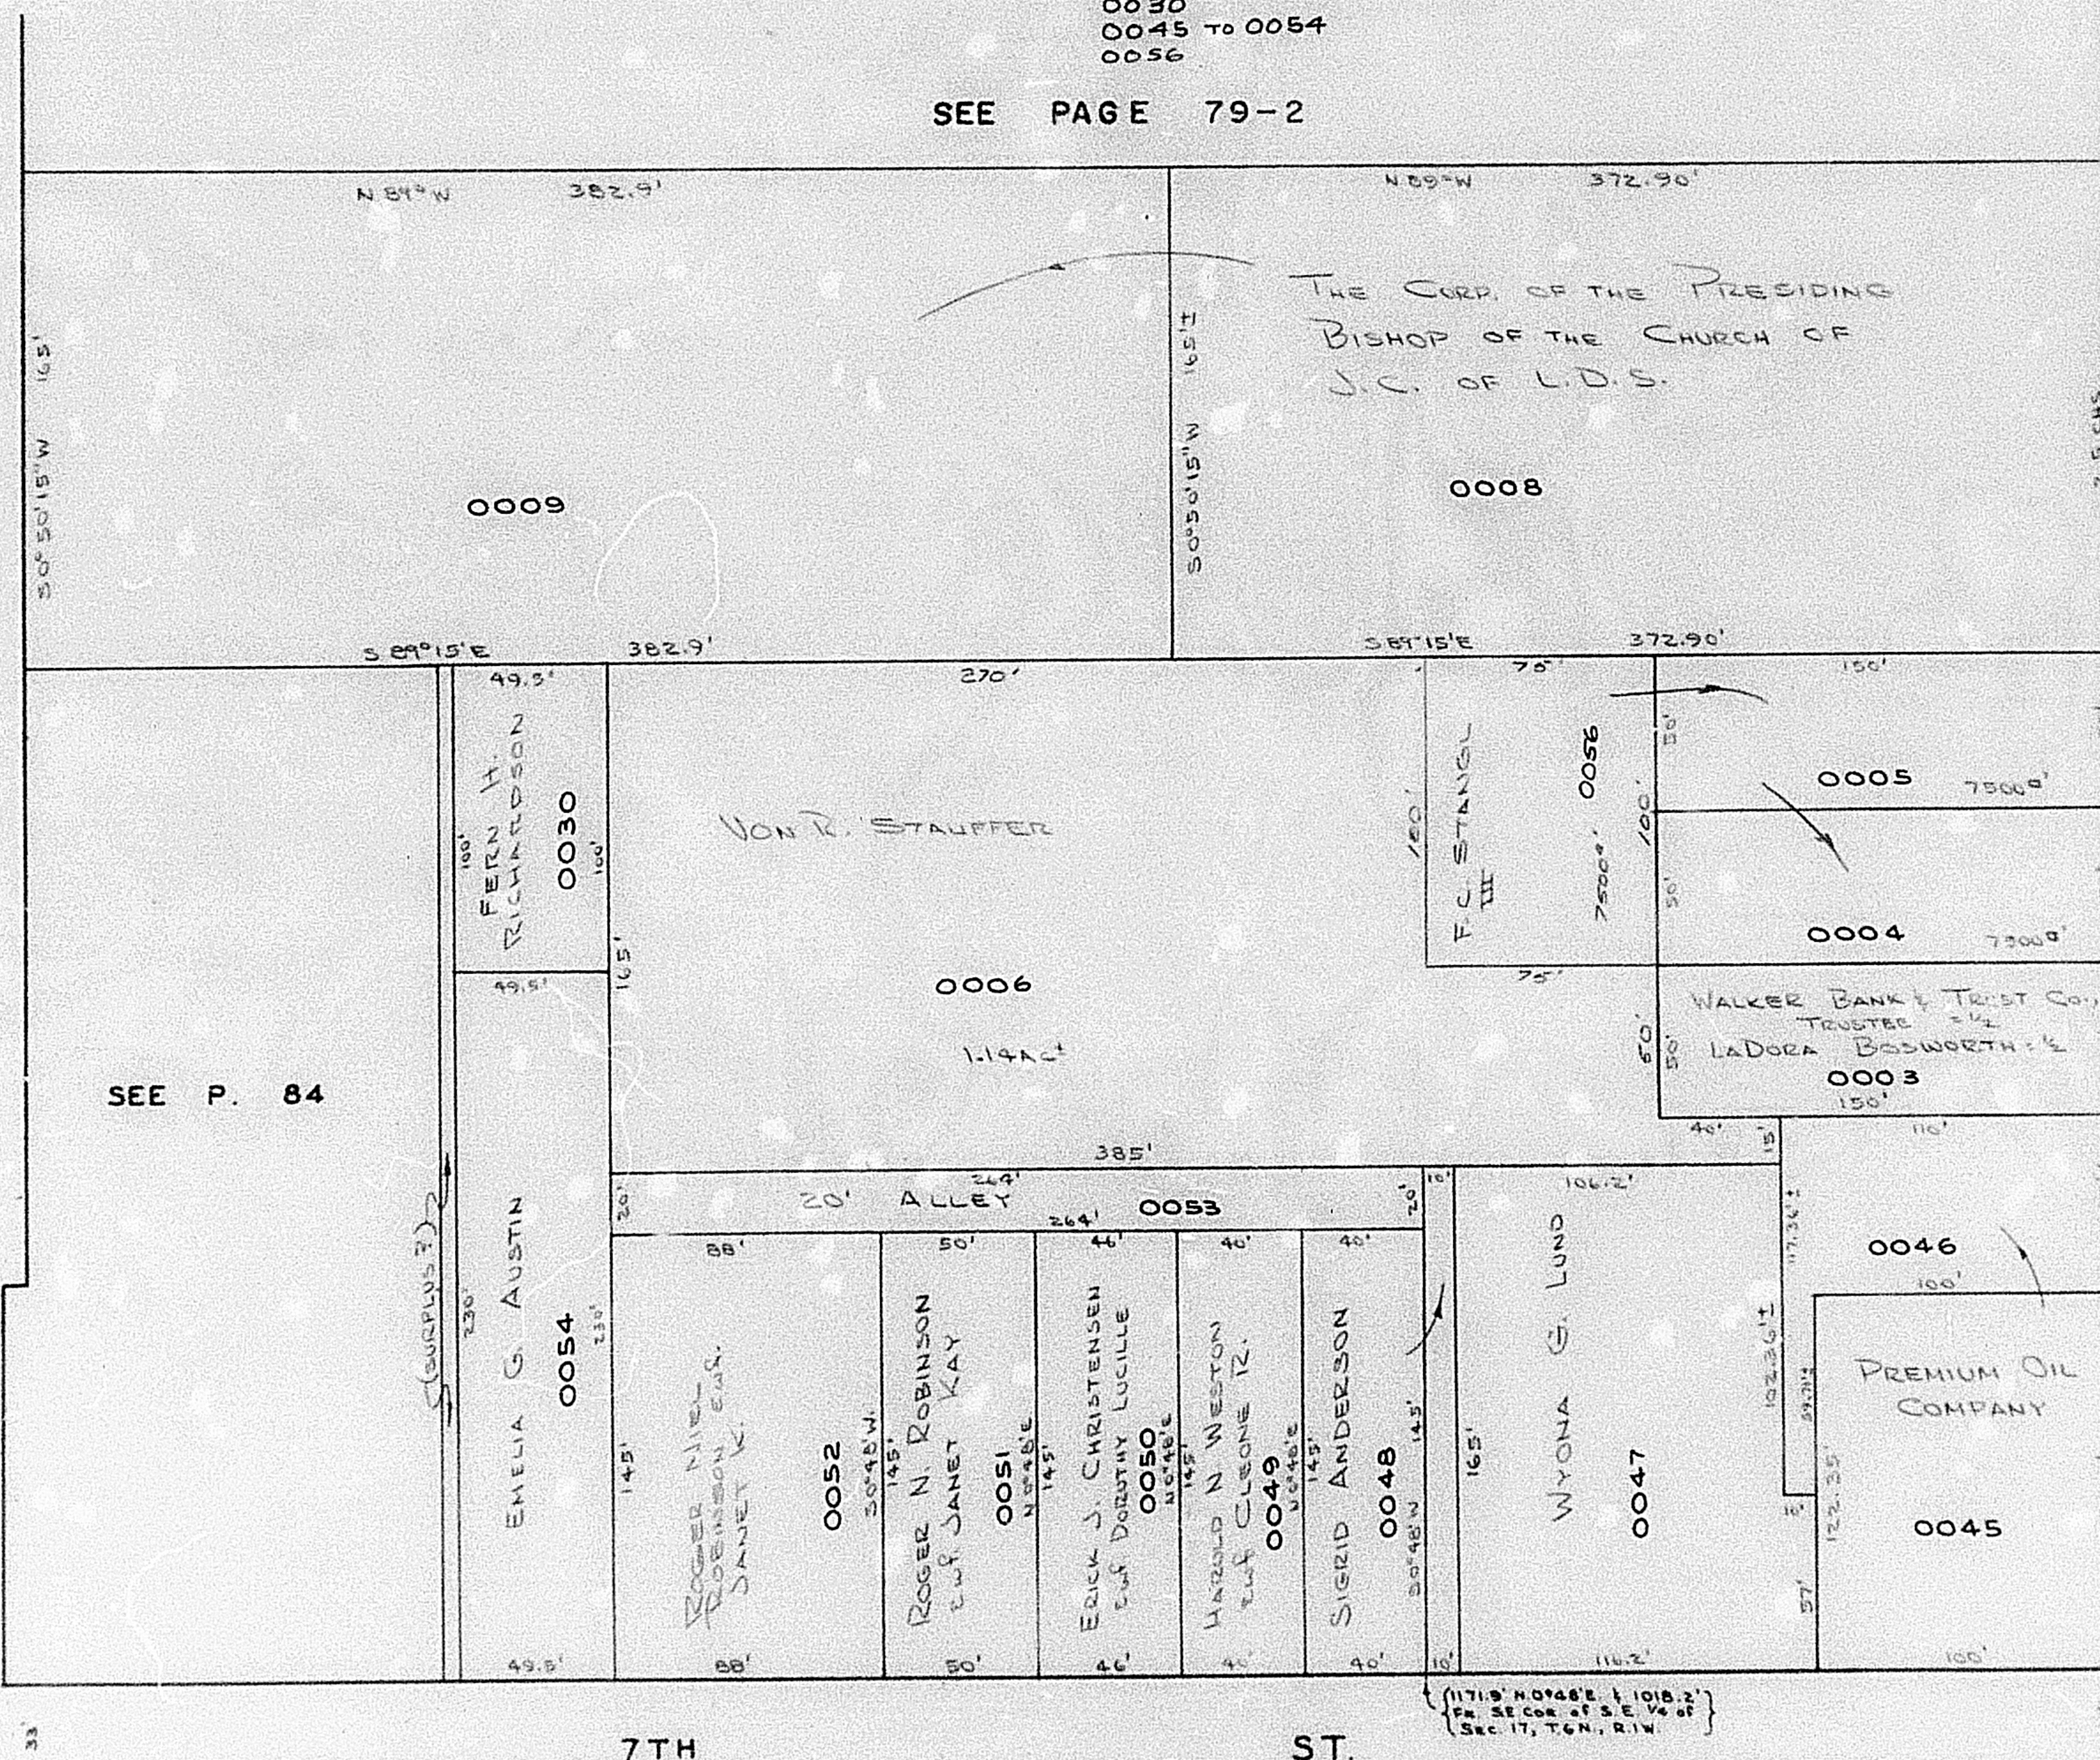

SEE P. 84

7TH

ST.

544.5' W. FR. W. LINE OF
WASH. BLVD.

S. 89° 09' 45" E

{ 1171.9' N 0° 48' E, 11018.2' }
FR. SE COR. of S.E. 1/4 of
SEC. 17, T.6N., R.1W.

BLVD.

WASHINGTON

SEE
P.
82

SEE PAGE 83