

PART OF S.W. 1/4 OF SECTION 9, T.6N., R.1W., S.L.B. & M.

TAXING UNIT: 17, 25

IN OGDEN CITY & NORTH OGDEN DISTRICT

PREFIX: 11-080

SCALE 1" = 100'

SEE PAGE 45

N. 89° 09' 45" E. 330.01'

P. 64

SEE RON-CLARE
VILLAGE NO. 4
PAGE 63

PARCEL NO.
0005 TO 0013
0028 TO 0038
0045
0046

OGDEN CITY LIMITS
S. 0° 16' W.
652.02'


OGDEN CITY LIMITS
S. 89° 09' 45" E.

SEE PAGE
80-1

SEE PAGE

35

SEE PAGE
35

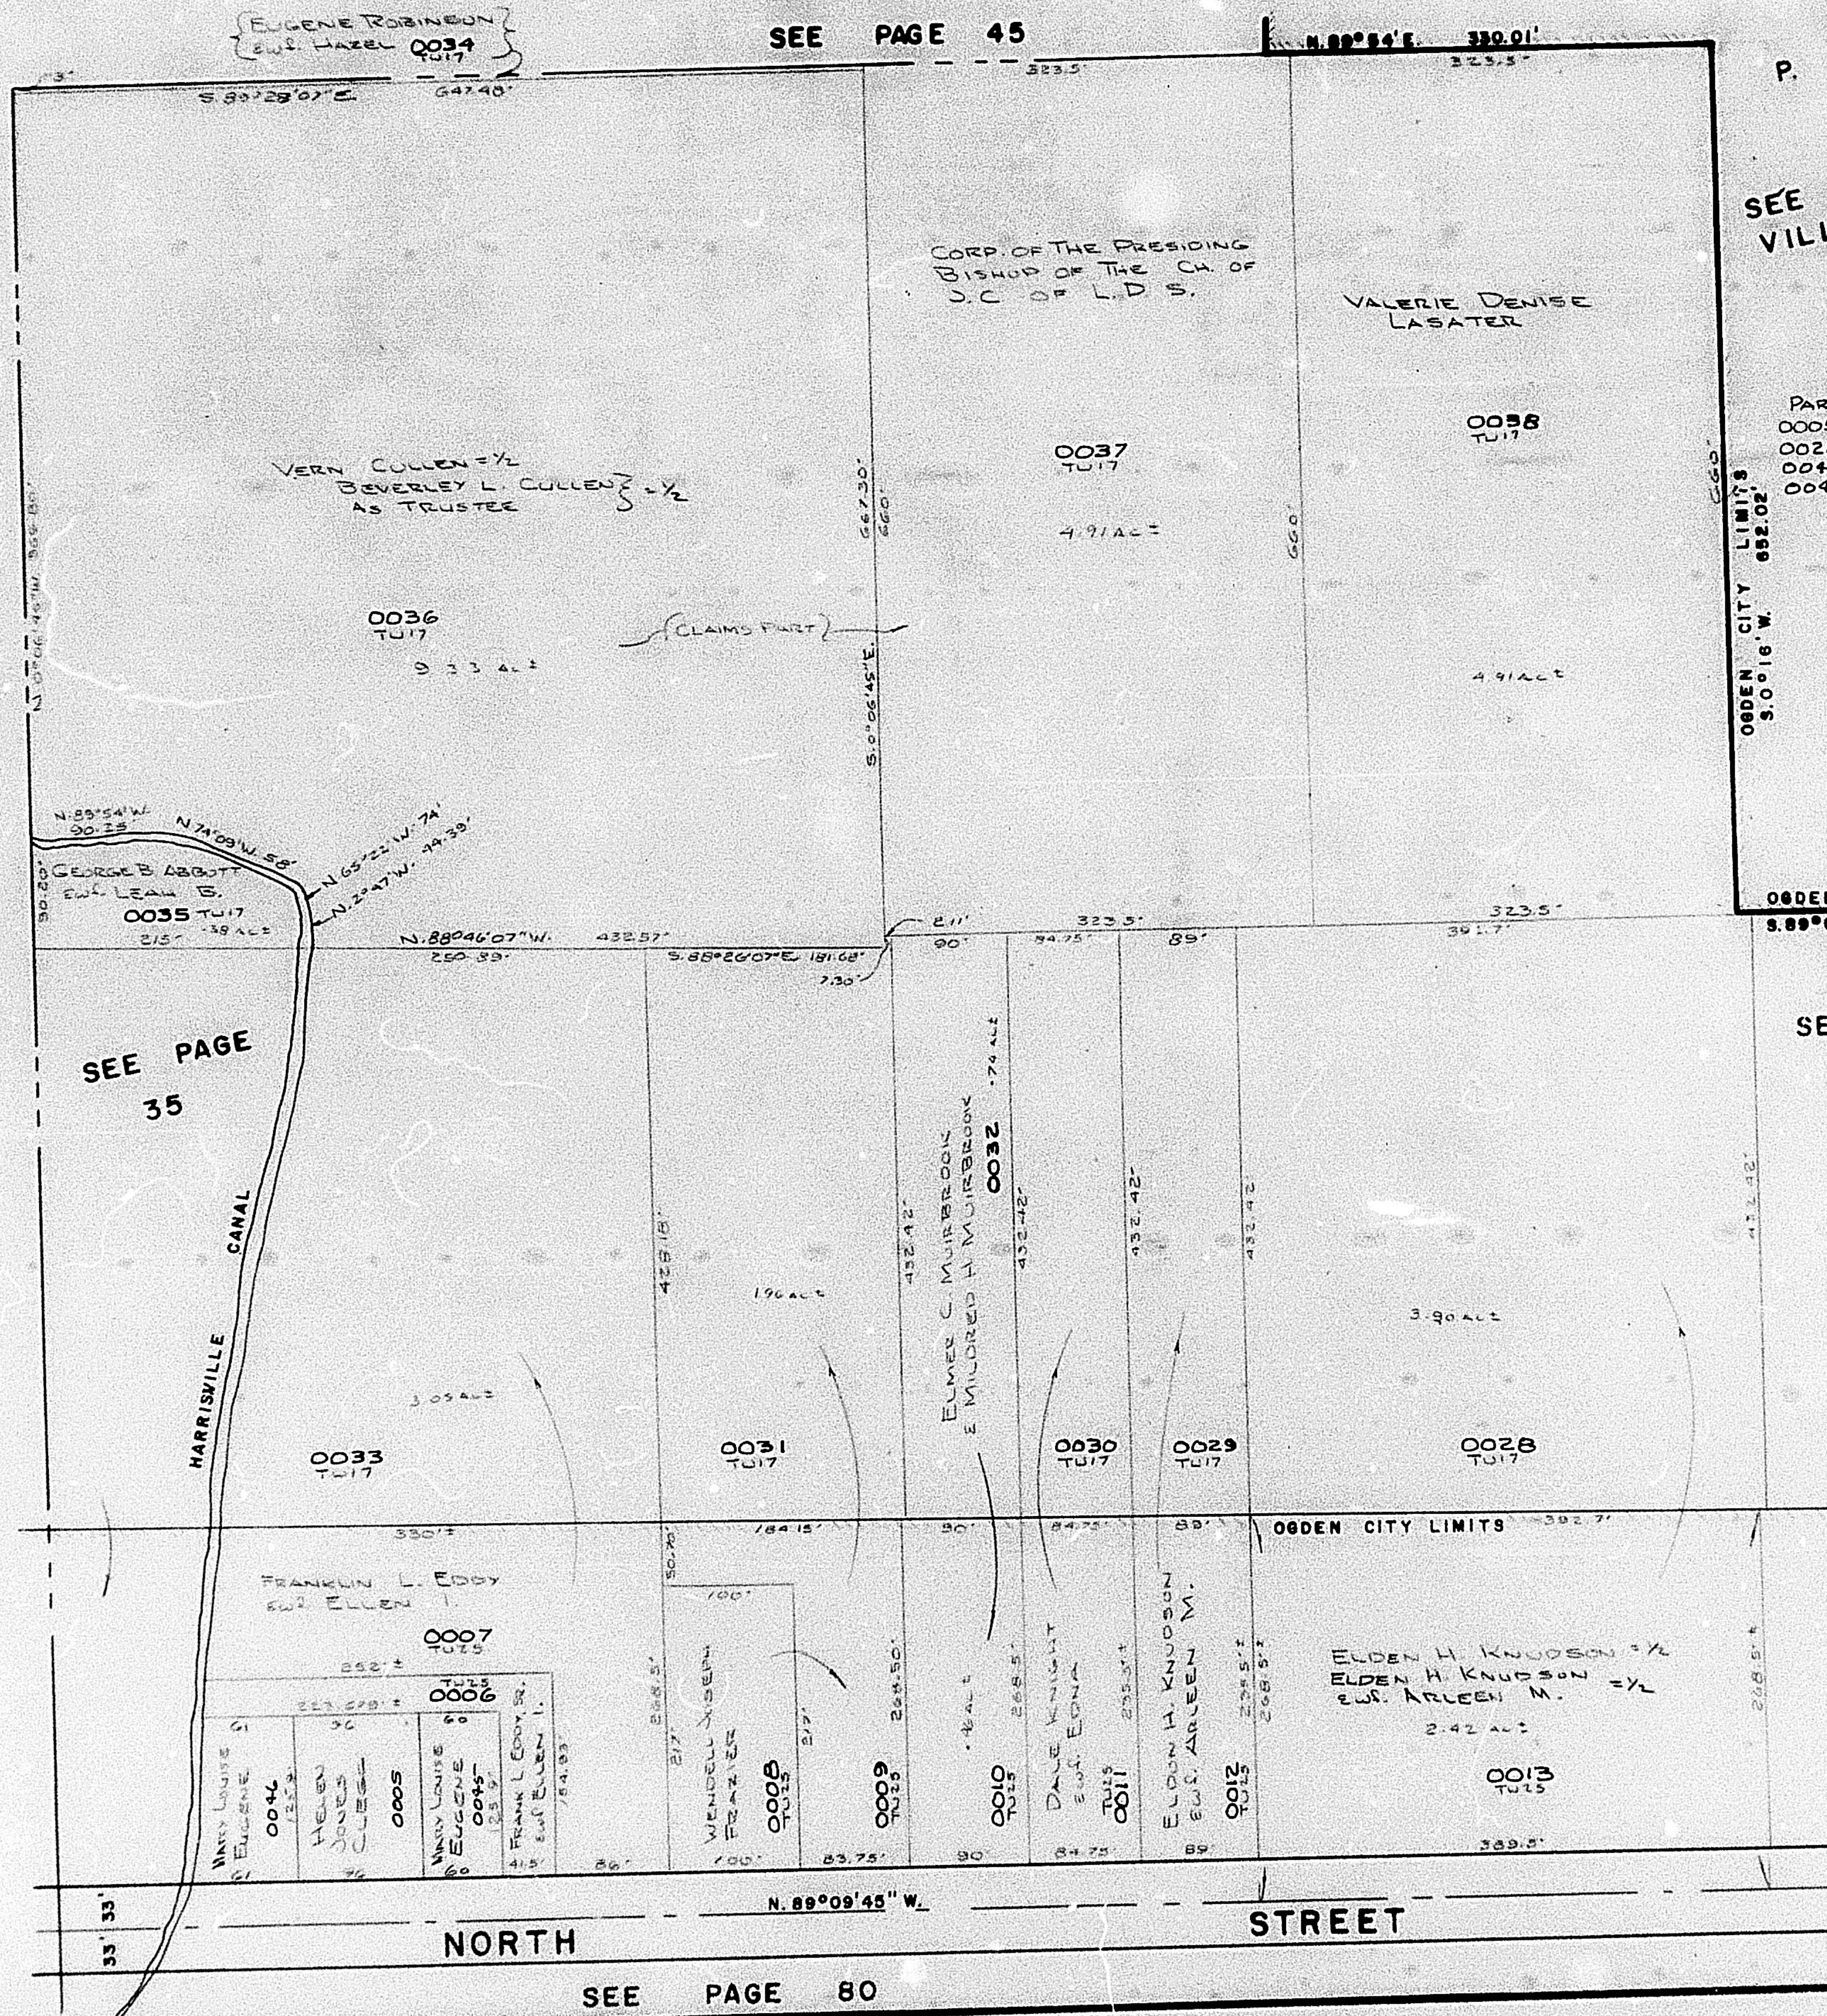

NORTH

STREET

SEE PAGE 80