

PART OF S.W. 1/4 OF

# SECTION 9, T.6N., R.1W., S.L.B.&M.

TAXING UNIT 17, 25, 22 IN OGDEN CITY & NORTH OGDEN DISTRICT

PREFIX 11-080

SCALE 1"=100'

SEE PAGE 45

N 89°54'E 330.01'

80-2

P. 64

SEE RON-CLARE  
VILLAGE NO. 4  
PAGE 63

PAGE 64  
0028 TO 0034  
0045  
0046


OGDEN CITY LIMITS  
S 0°15' W 552.02'

OGDEN CITY LIMITS  
S 89°09'45"E

SEE PAGE  
80-1

SEE PAGE  
35

SEE PAGE  
35

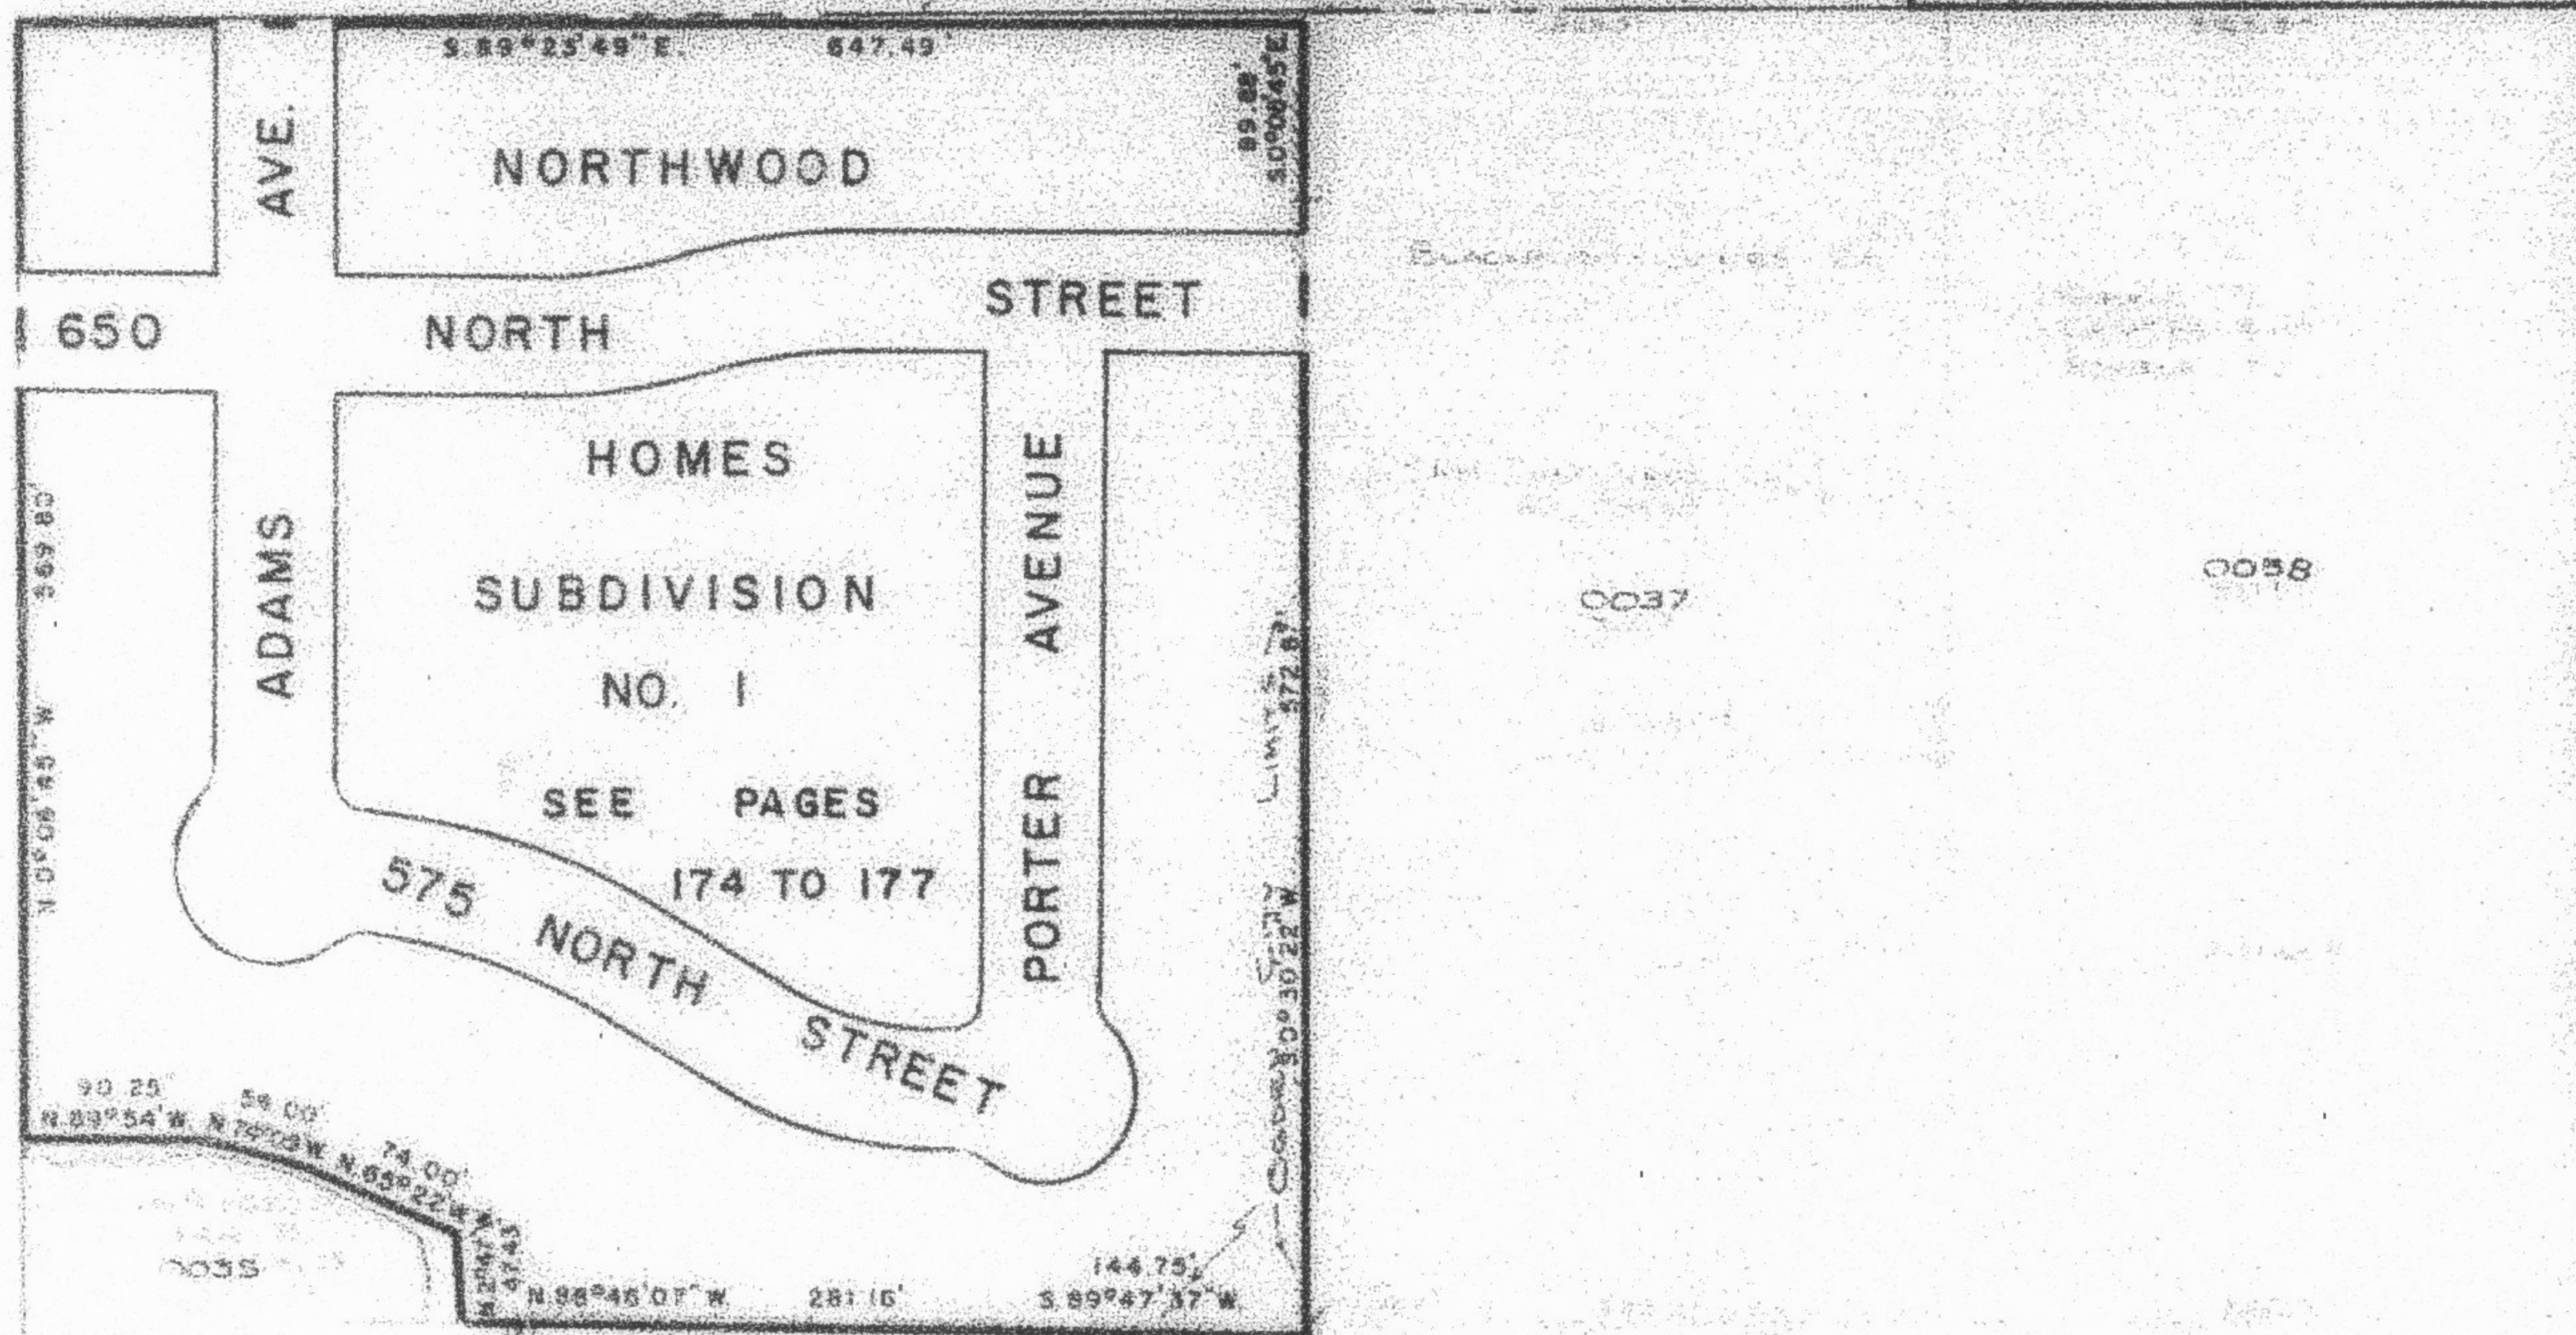

NORTH

STREET

SEE PAGE 80

W.F. H-70