

S.W. 1/4


80

SECTION 9, T.6N., R.1W., S.L.B. & M.

TAXING UNIT 17, 22, 25 IN OGDEN CITY, RANDALL & NORTH OGDEN DISTRICTS PREFIX: 11-080

SCALE 1" = 200'

ALSO SEE PAGES 80-1, 2

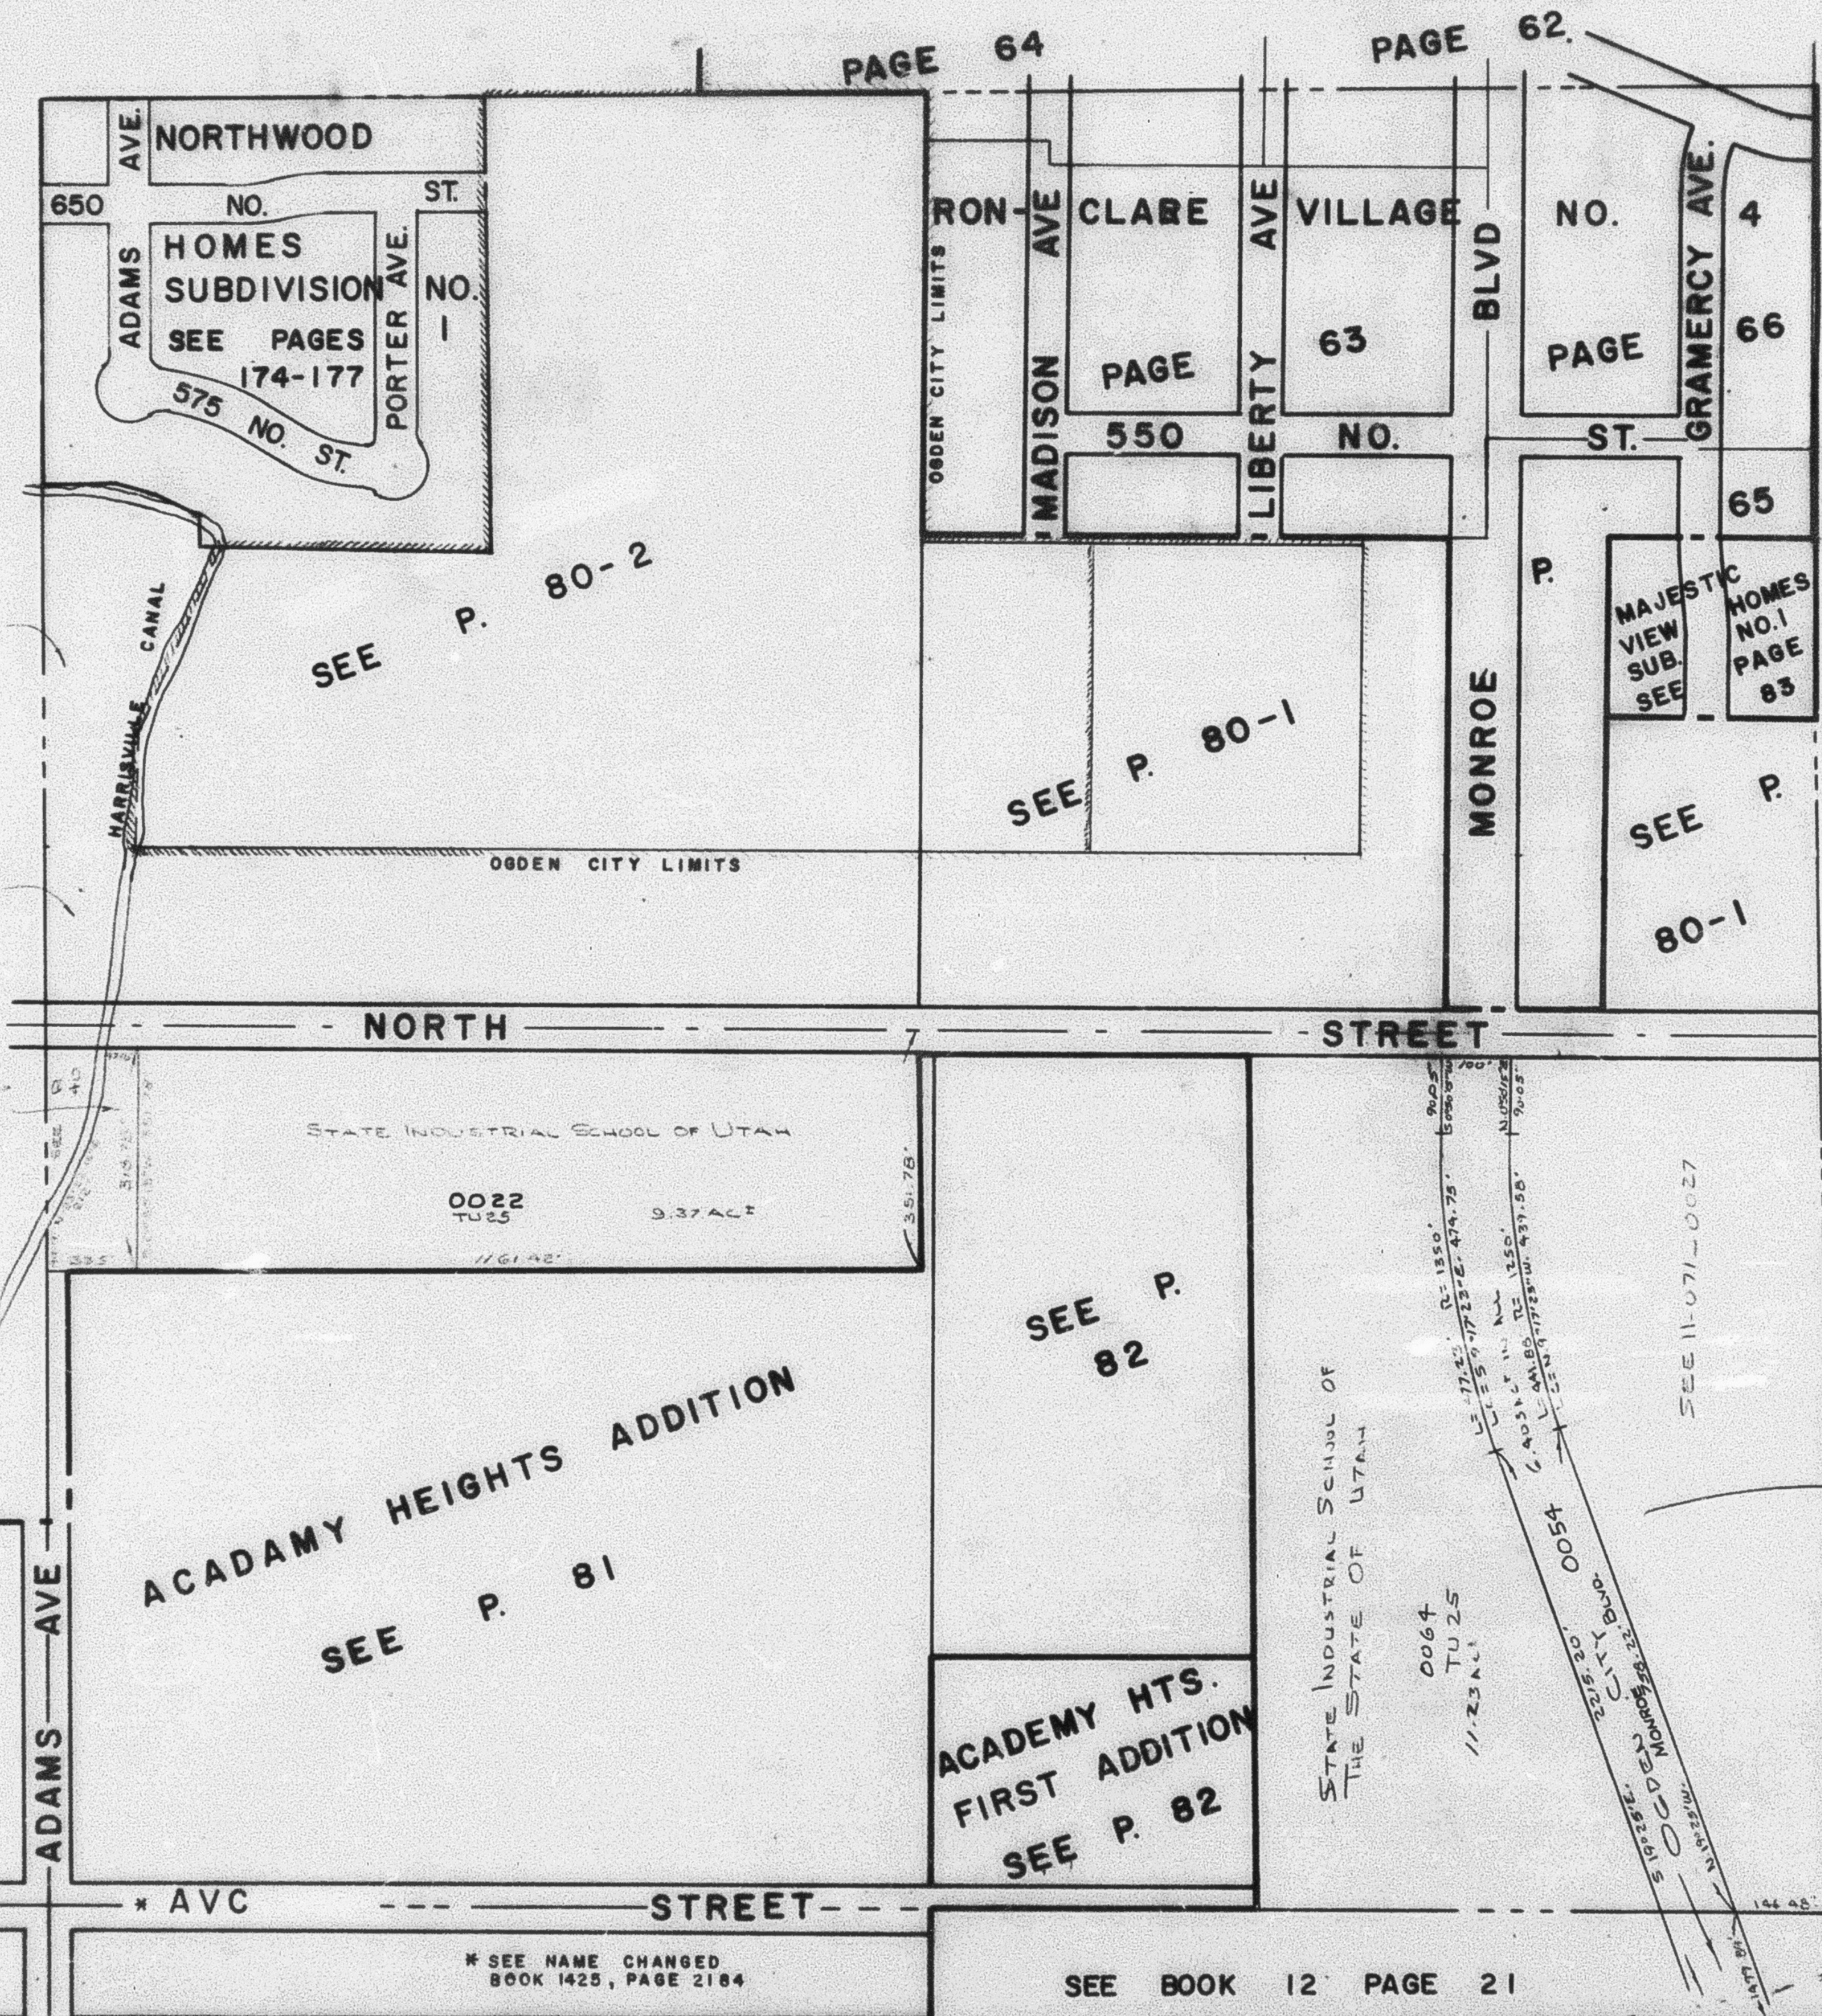

PARCEL NO.
0022
0039
0054
0064

SEE P.
71

CORP. OF THE PRESIDING
BISHOP OF THE CH.
OF J.C. OF L.D.S.
0039
TU 25

STATE INDUSTRIAL SCHOOL OF UTAH

0022
TU 25
9.37 AC ±
1761.42'

ACADAMY HEIGHTS ADDITION
SEE P. 81

SEE P.
82

ACADEMY HTS.
FIRST ADDITION
SEE P. 82

STATE INDUSTRIAL SCHOOL OF
THE STATE OF UTAH

0064
TU 25
11.23 AC ±

SEE 11-071-0027

* SEE NAME CHANGED
BOOK 1425, PAGE 2184

SEE BOOK 12 PAGE 21

W.F.J. 11-70