


PART OF S.W. 1/4 OF
SECTION 9, T.6N.,R.1W., S.L.B.&M.

TAXING UNIT: 25, 451

IN OGDEN CITY
SCALE 1" = 100'

SEE PAGE 45

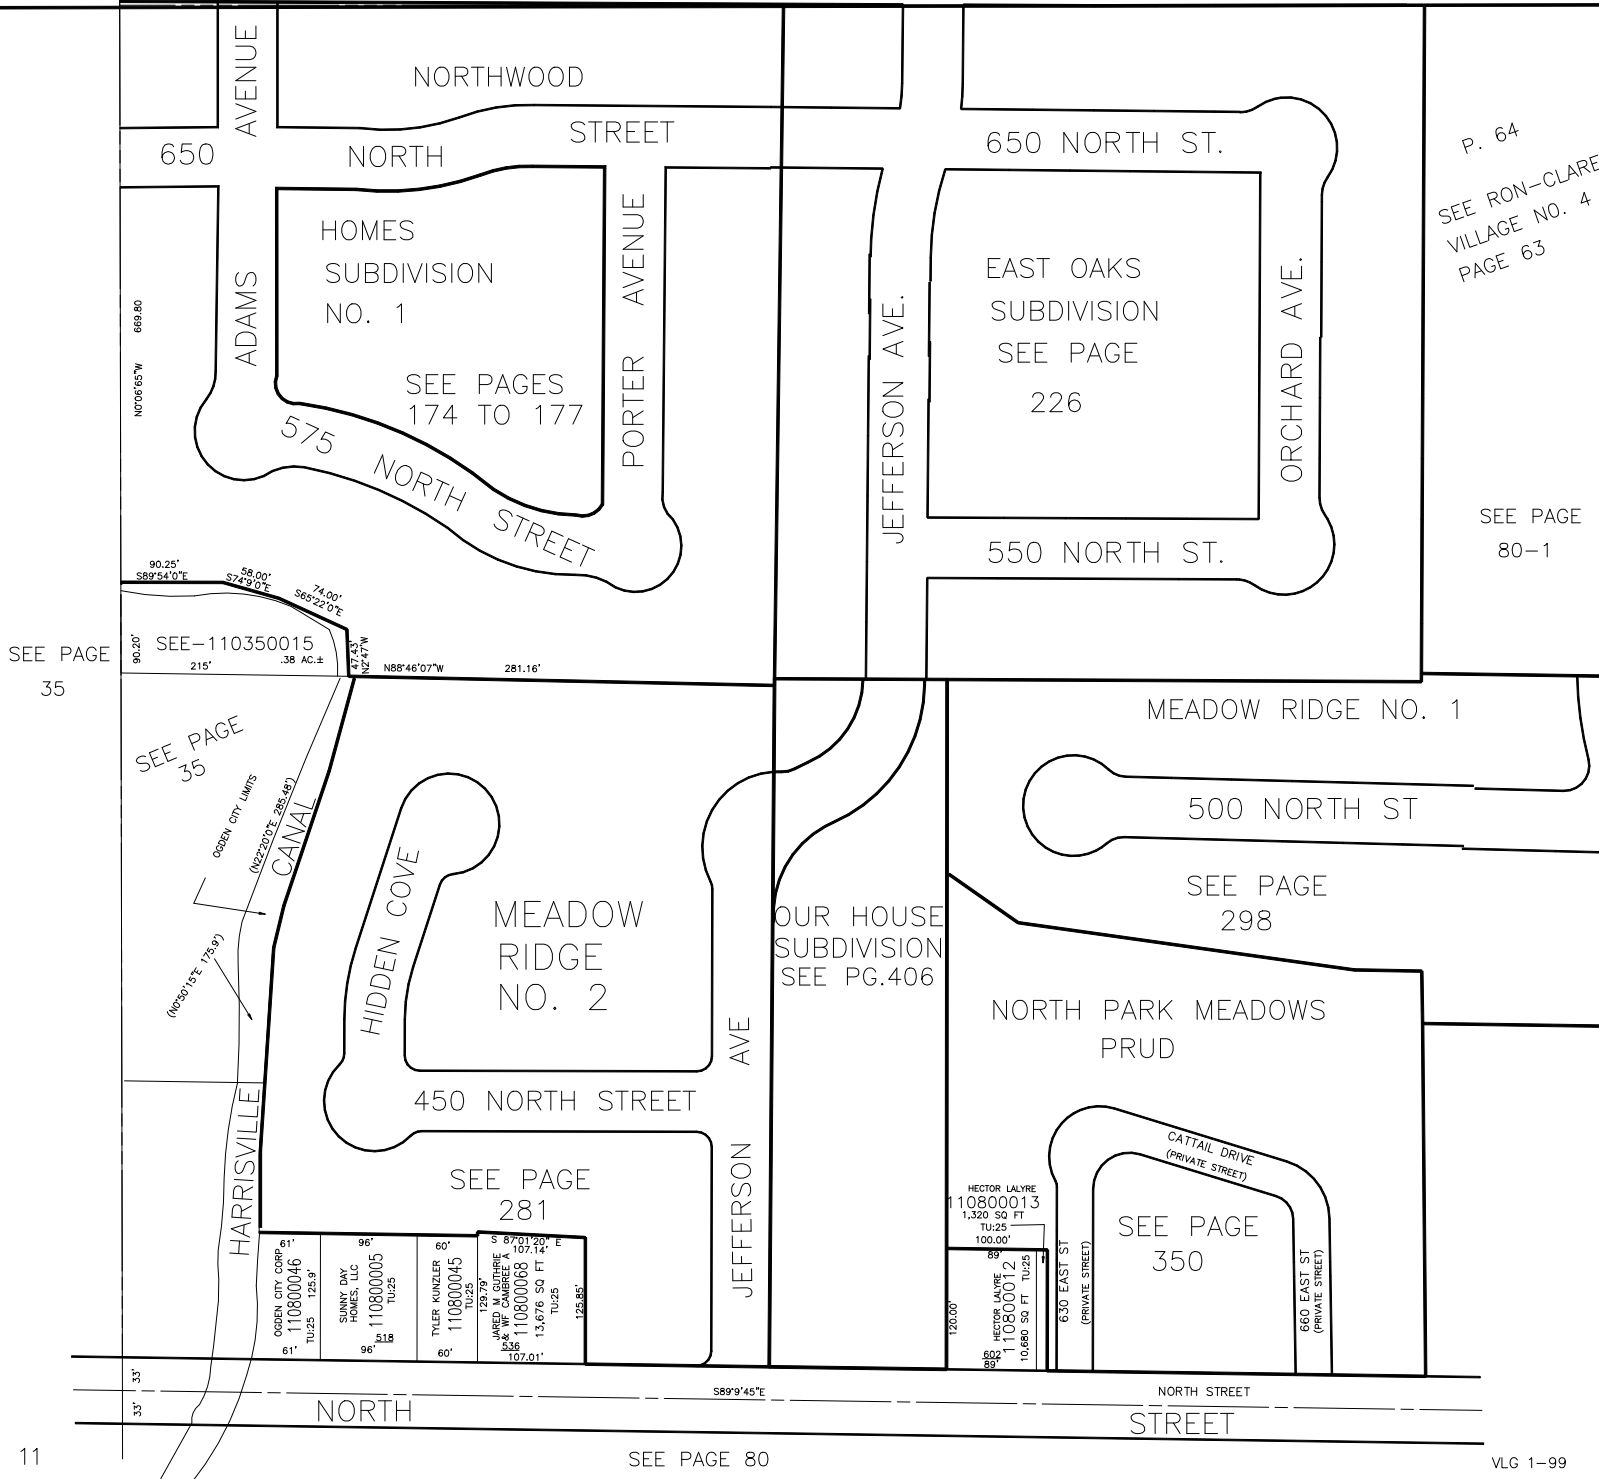

P. 64
SEE RON-CLARE
VILLAGE NO. 4
PAGE 63

SEE PAGE
80-1

SEE PAGE
35

SEE PAGE
35

11

SEE PAGE 80

VLG 1-99

OGDEN CITY CORP. 110800046 TU25 125.9'	SUNNY DAY HOMES, LLC 110800005 TU25	TYLER KUNZLER 110800045 TU25	JARED 23.79 HARRISVILLE & W/F SABBREE A 110800068 13,676 SQ. FT. TU25 107.01'
--	--	------------------------------------	--

HECTOR LALYRE 110800013 1,320 SQ. FT. TU25 100.00'	HECTOR LALYRE 110800012 10,880 SQ. FT. TU25
--	--