

PART OF S. W. 1/4 OF SEC. 9, T. 6 N., R. 1 W., S. L. B. & M.
ACADEMY HEIGHTS ADDITION
 BLOCKS 4, 5 & PART OF BLOCKS 3 & 6
FIRST ADDITION TO ACADEMY HEIGHTS

BLOCKS 1 & 2

IN OGDEN CITY

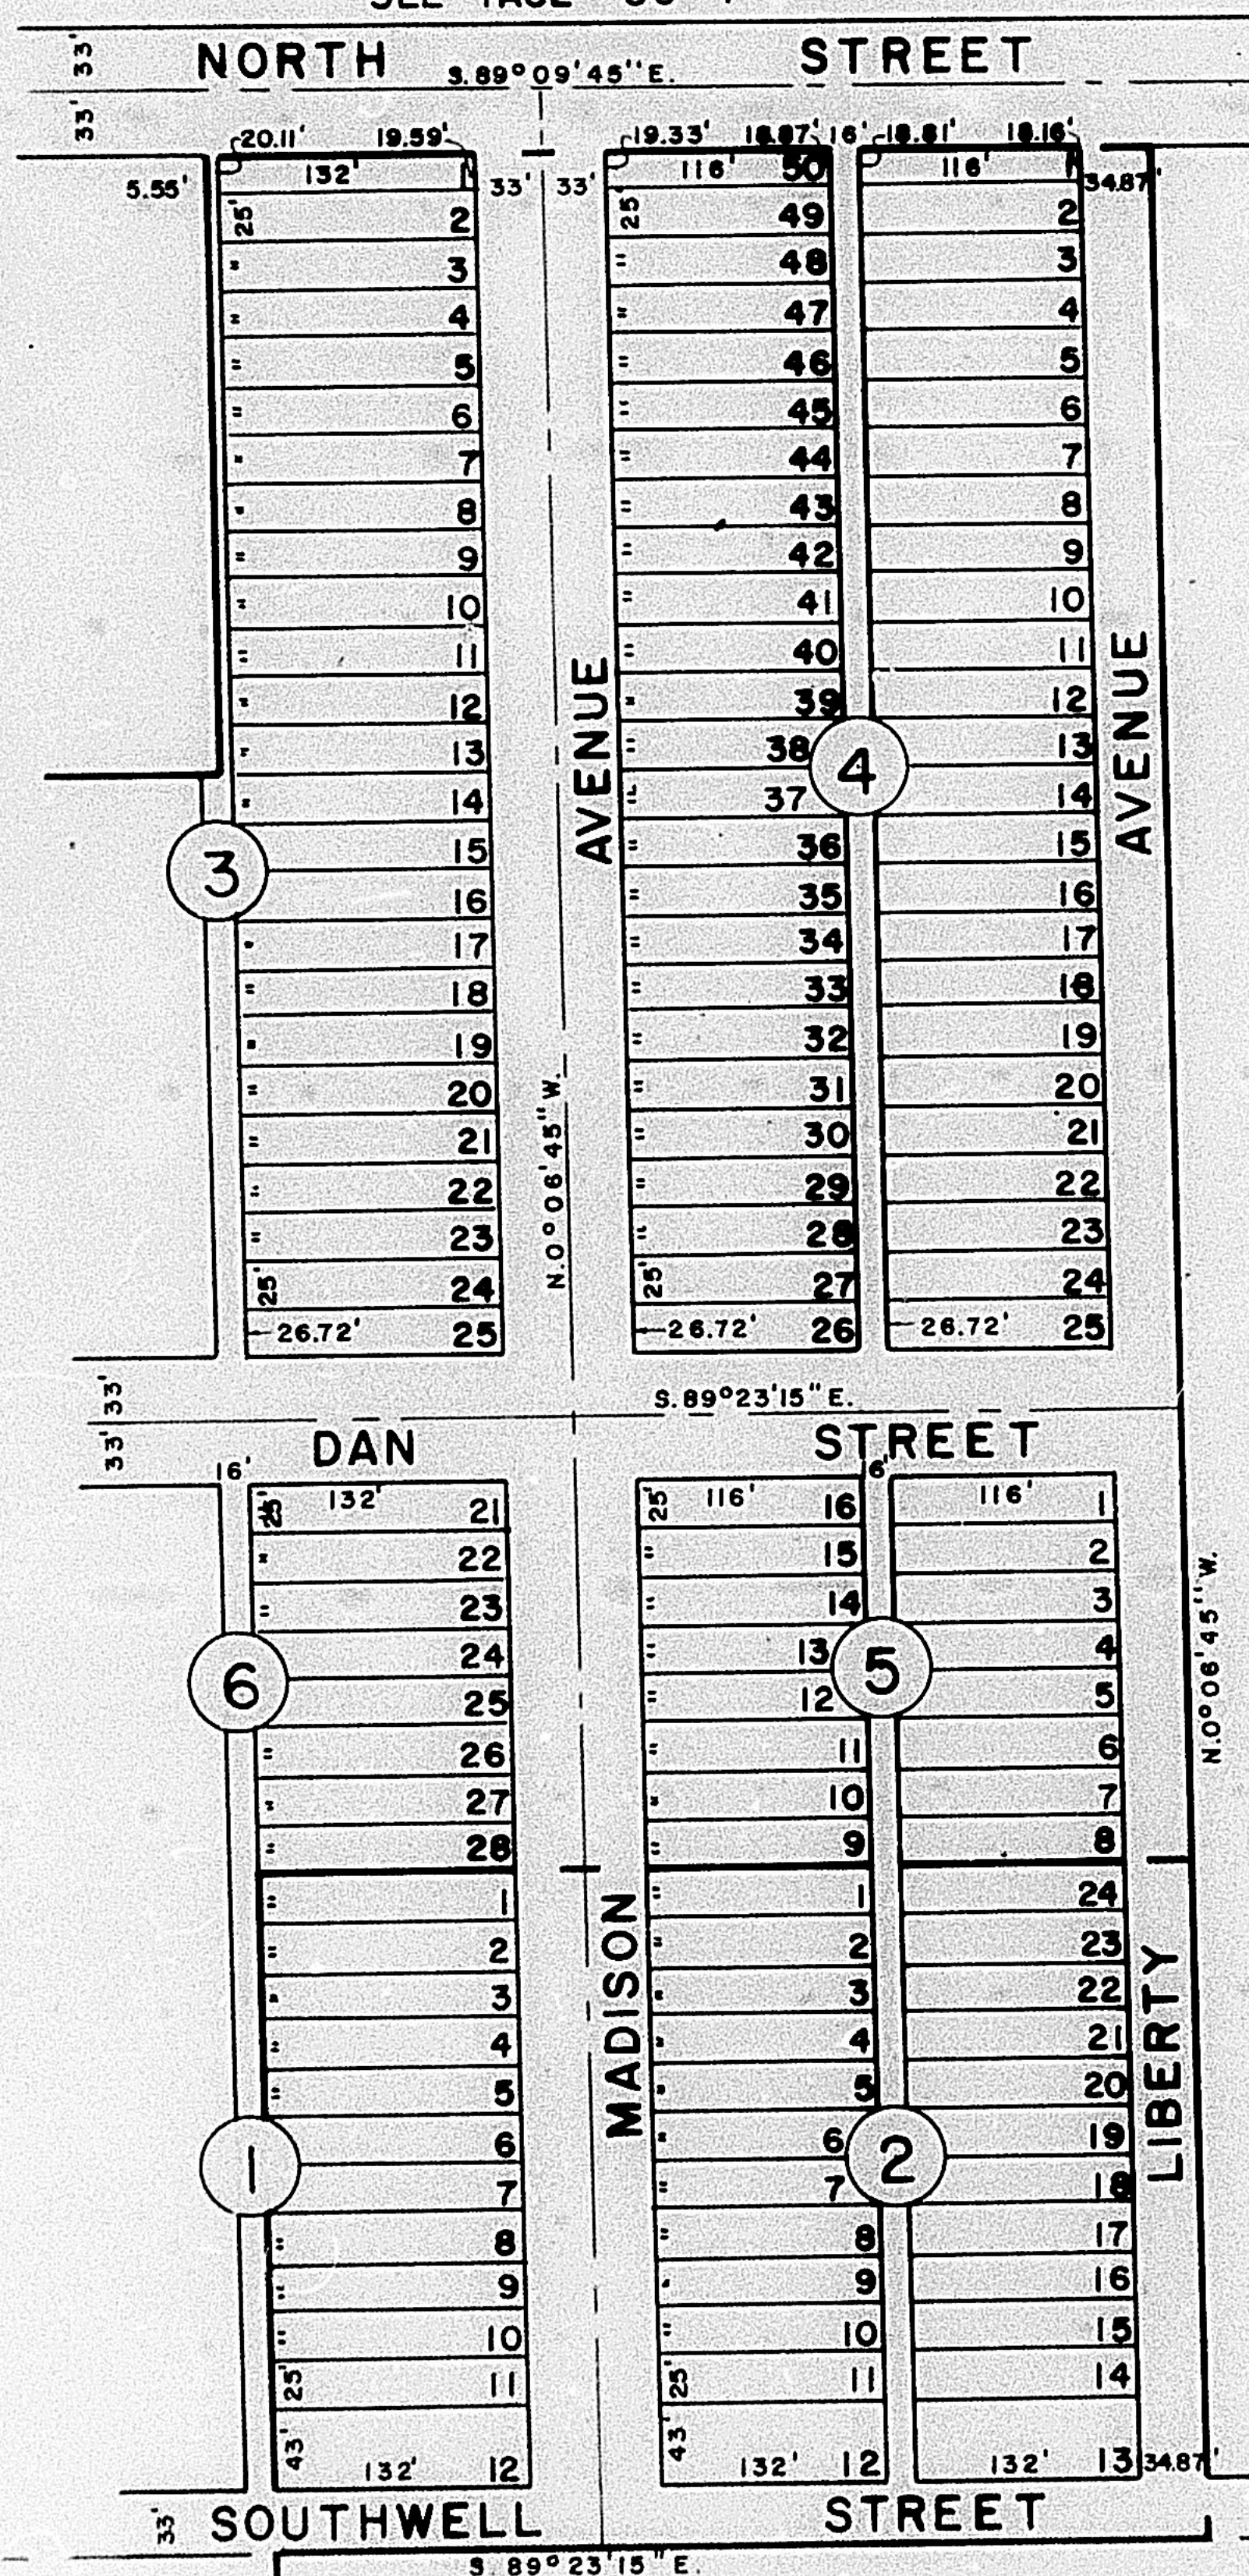
TAXING UNIT: 25

PREFIX: 11-082

SCALE 1"=100'
SEE PAGE 80-1

SEE PAGE 81

SEE PAGE 71

STATE OF UTAH (INDUSTRIAL SCHOOL)
OWNS ALL LOTS NOT OTHERWISE SHOWN
SEE 11-081-0001

SEE BOOK 12 PAGE 21

W.F.J. 11-70