

PART OF S. W. 1/4 OF SEC. 9, T. 6 N., R. 1 W., S. L. B. & M.

ACADEMY HEIGHTS ADDITION

BLOCKS 4, 5 & PART OF BLOCKS 3 & 6

FIRST ADDITION TO ACADEMY HEIGHTS


BLOCKS 1 & 2
IN OGDEN CITY

82

TAXING UNIT 25

PREFIX 11-082

SCALE 1"=100'
SEE PAGE 80-1

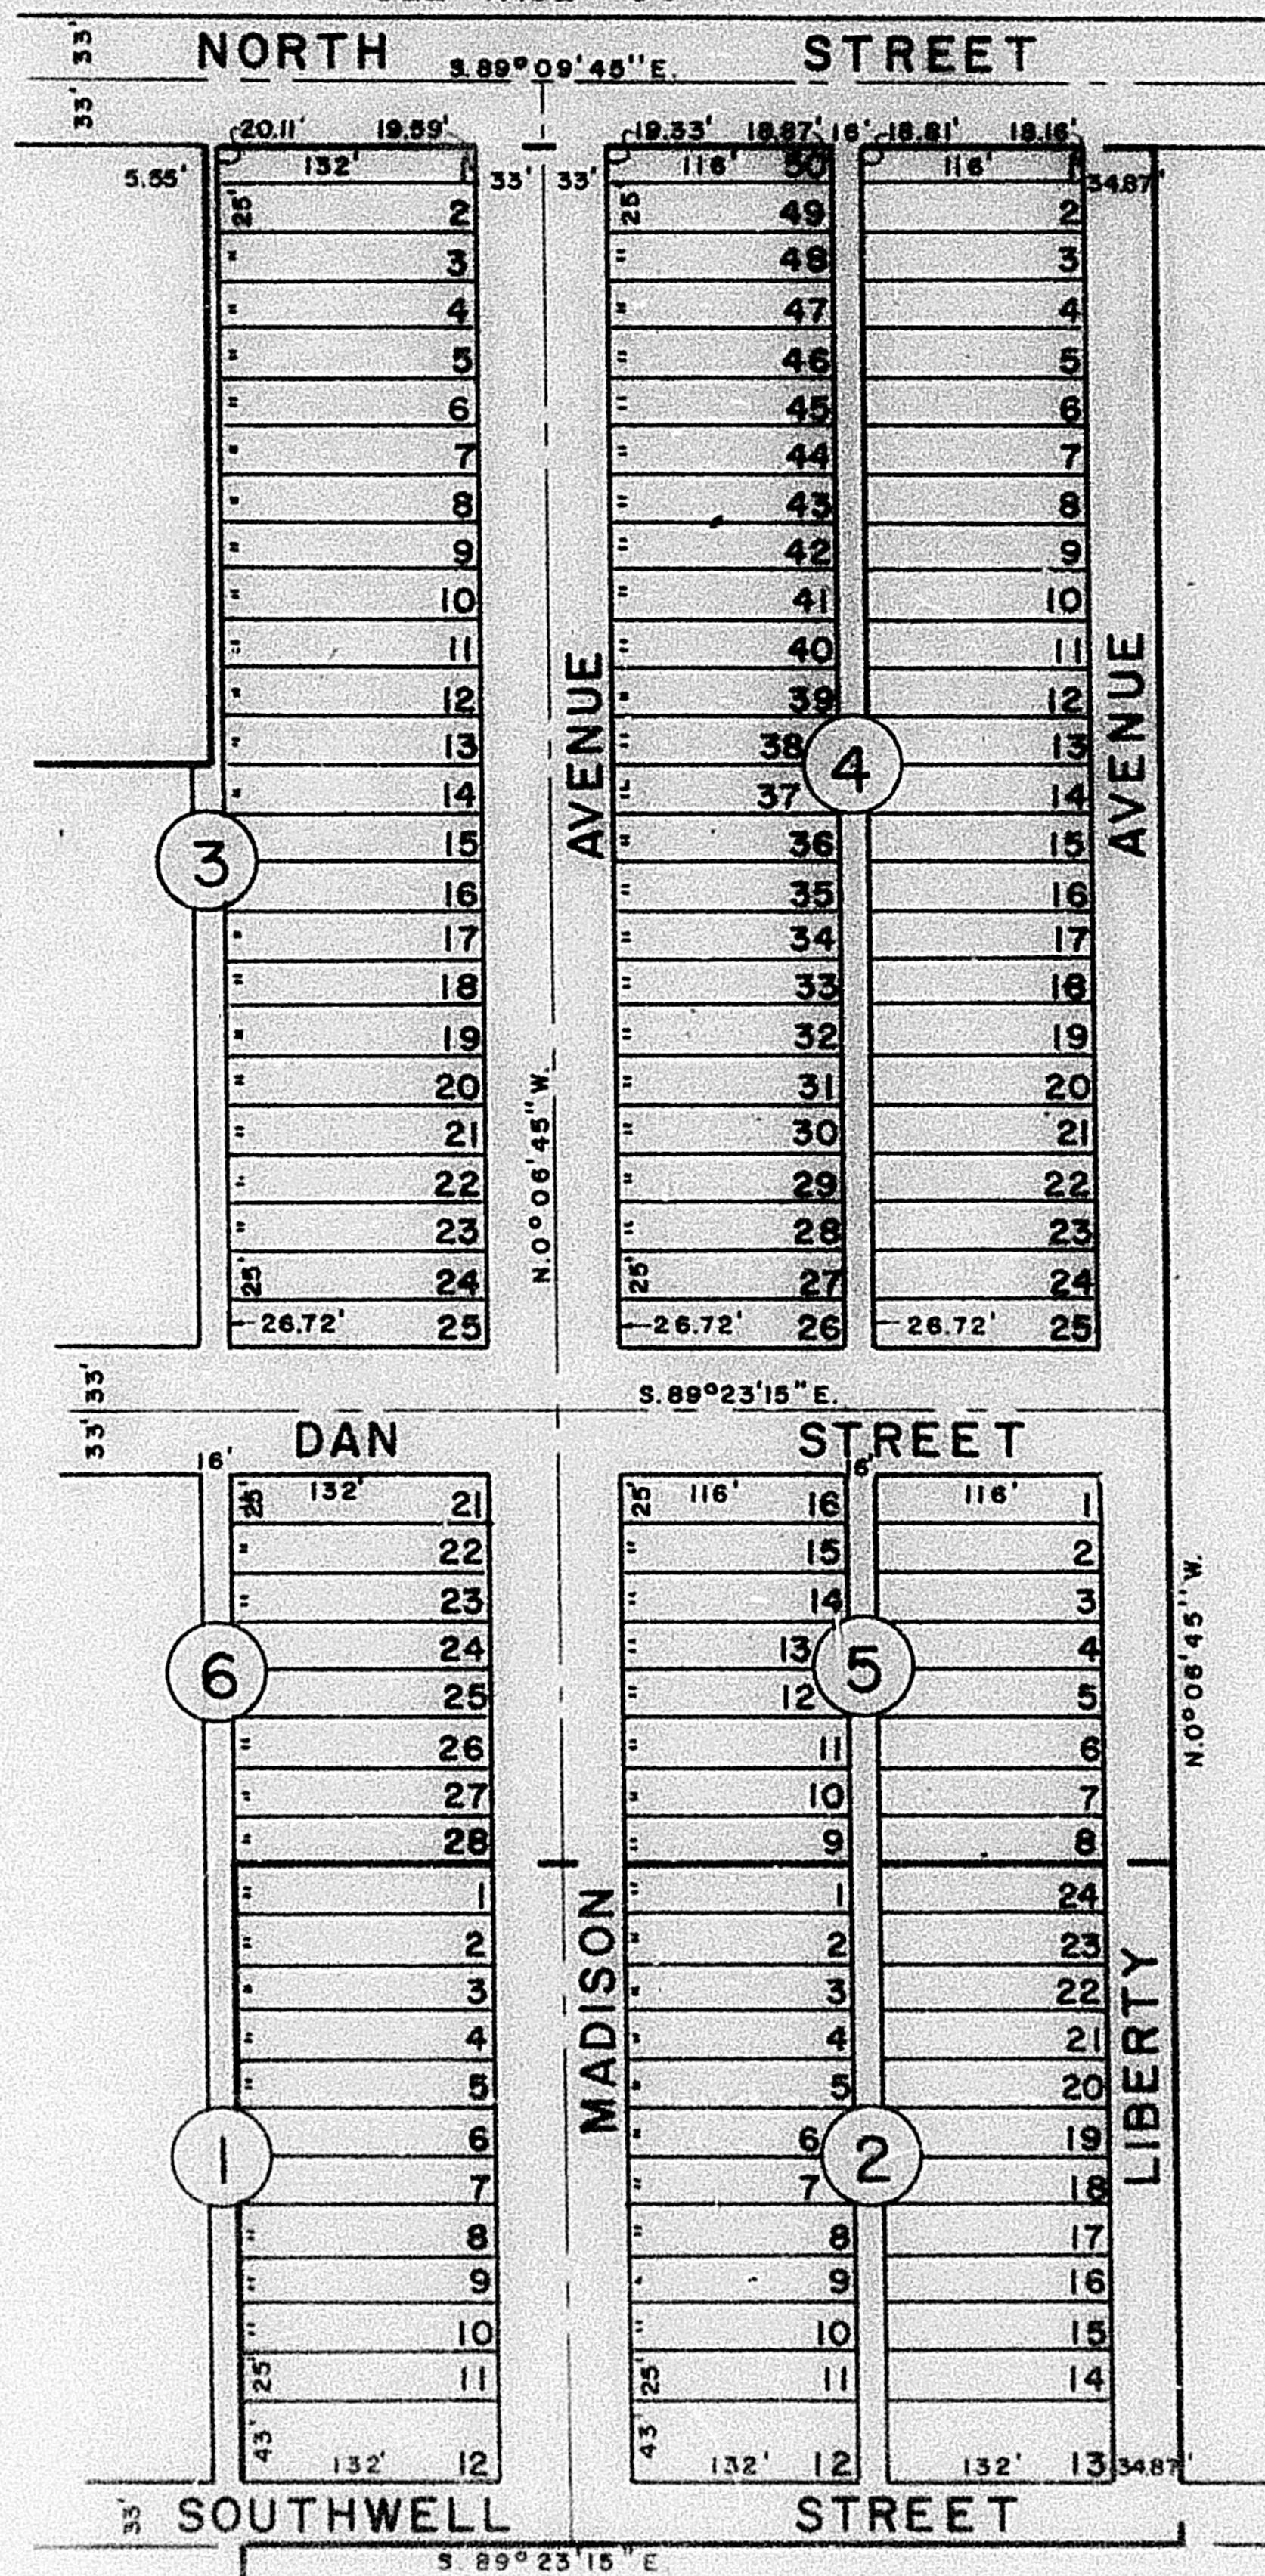

STATE OF UTAH (INDUSTRIAL SCHOOL)
OWNS ALL LOTS NOT OTHERWISE SHOWN
SEE 11-081-0001

SEE PAGE 81

SEE PAGE 71

SEE BOOK 12 PAGE 21

W.F.J. 11-70