

PART OF S. W. 1/4 OF SEC. 9, T.6 N., R.1 W., S. L. B. & M.

# ACADEMY HEIGHTS ADDITION

BLOCKS 4, 5 & PART OF BLOCKS 3 & 6

## FIRST ADDITION TO ACADEMY HEIGHTS


82

TAXING UNIT: 25

BLOCKS 1 & 2  
IN OGDEN CITY

PREFIX: 11-082

SCALE 1"=100'  
SEE PAGE 80-1

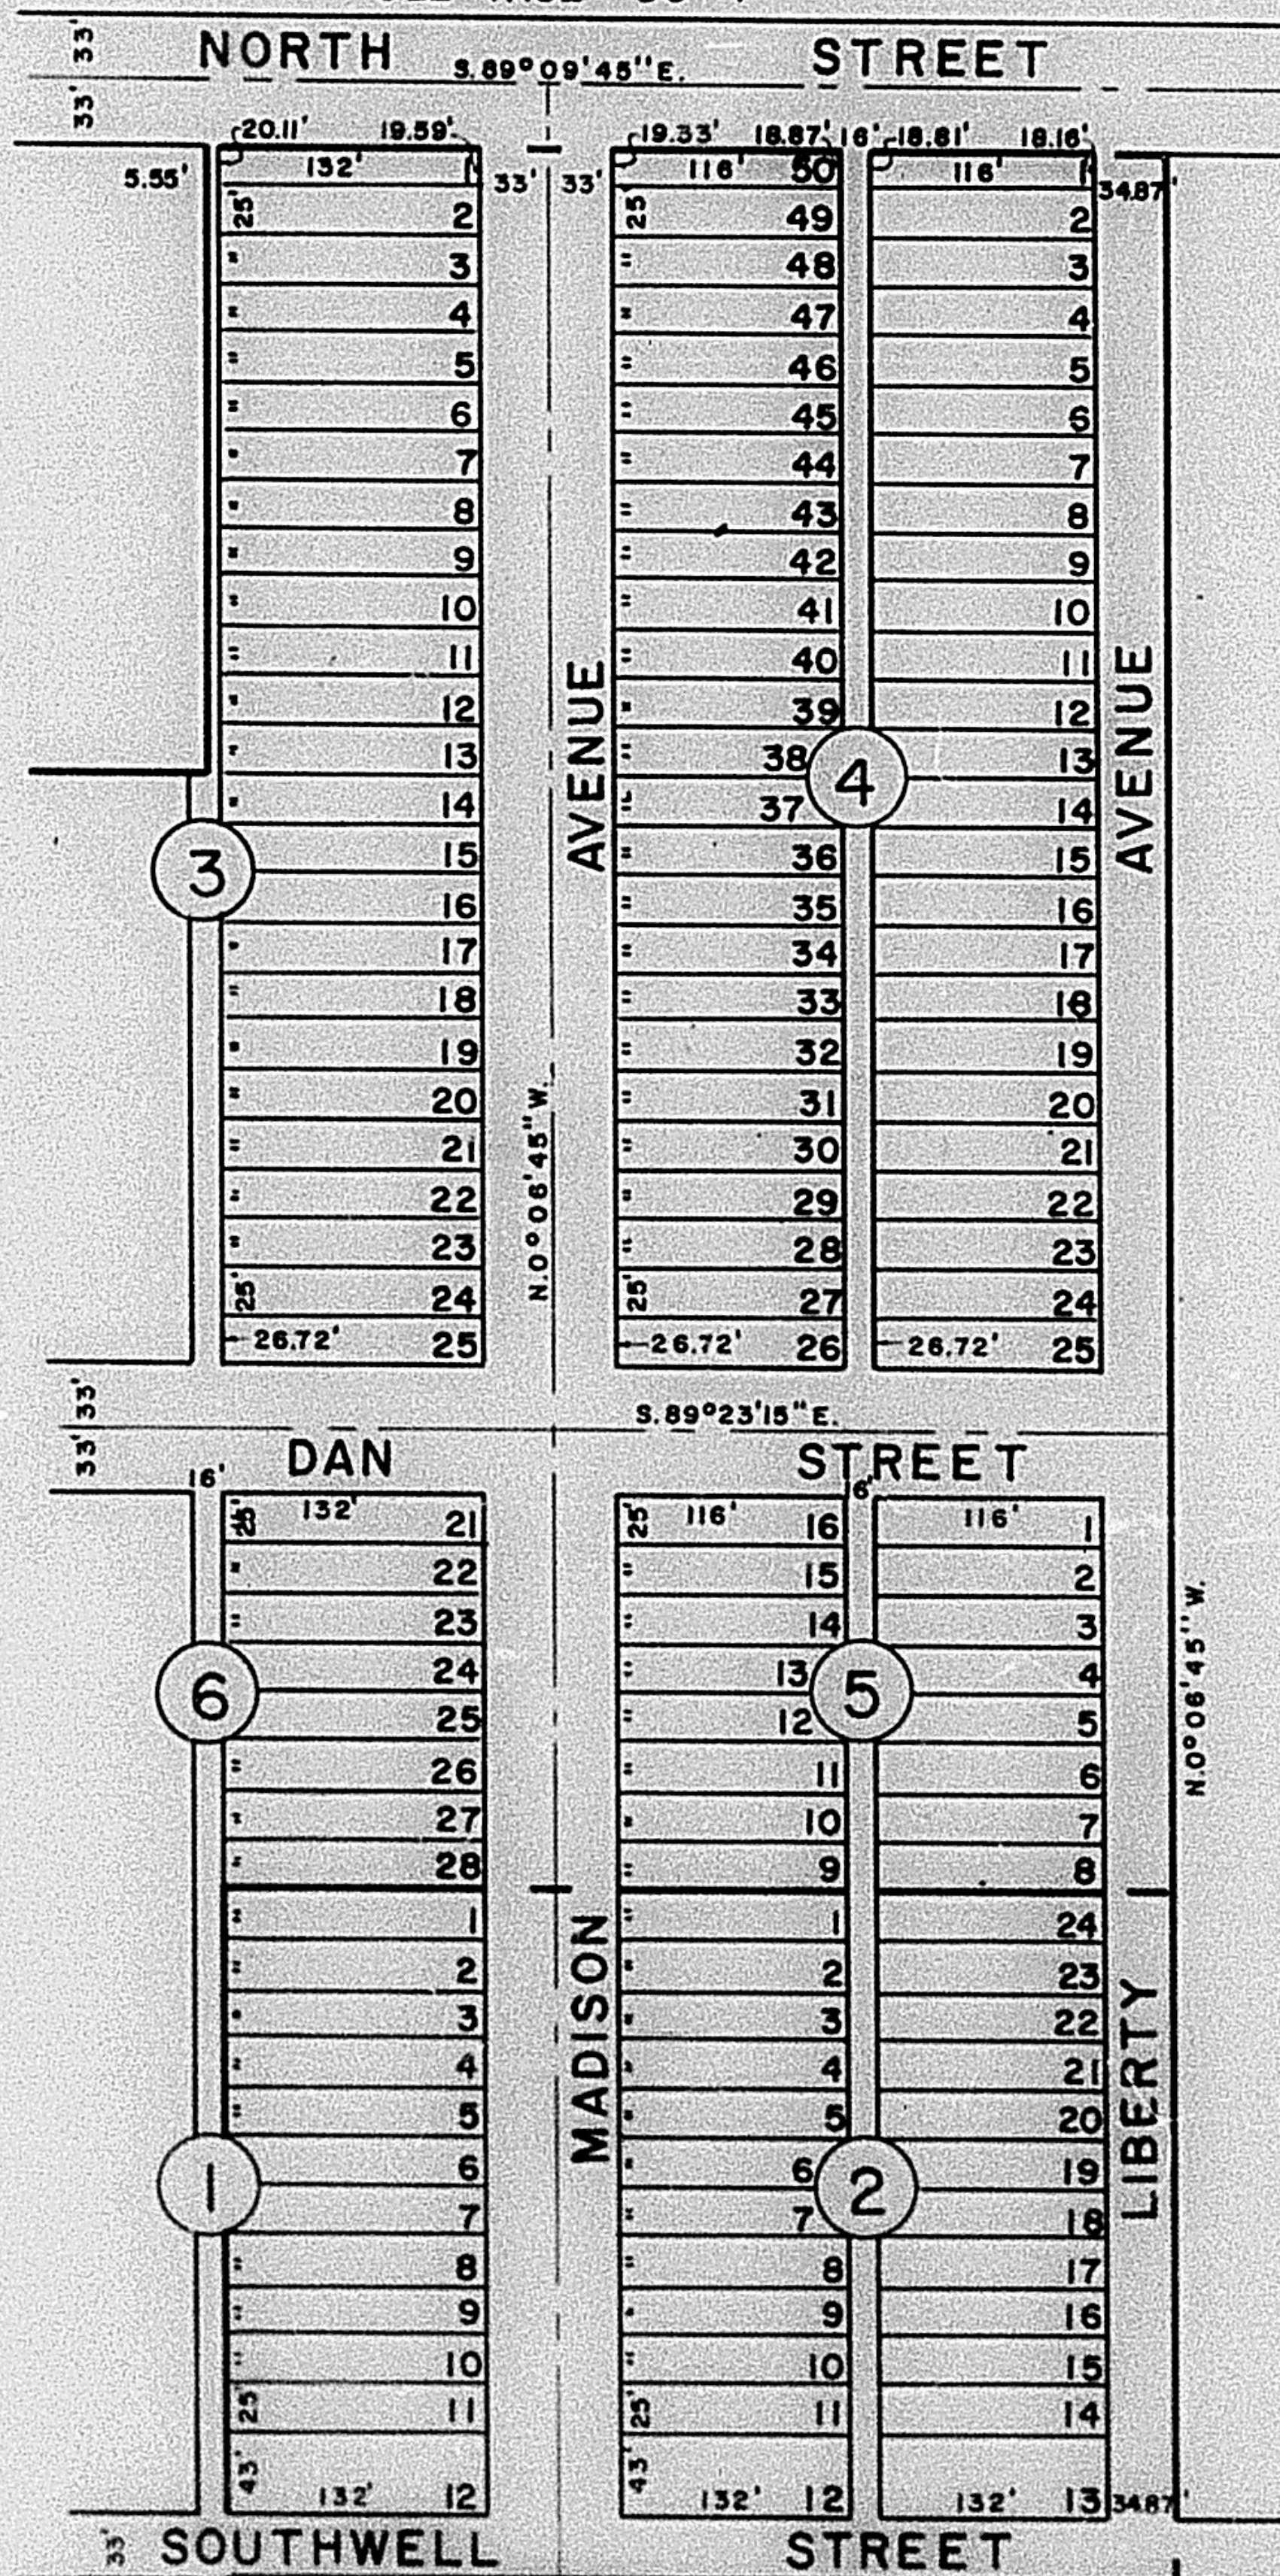

STATE OF UTAH (INDUSTRIAL SCHOOL)  
OWNS ALL LOTS NOT OTHERWISE SHOWN  
SEE 11-081-0001

SEE PAGE 81

SEE PAGE 71

SEE BOOK 12 PAGE 21

WFJ 11-70