


PART OF S. W. 1/4 OF SEC. 9, T. 6 N., R. 1 W., S. L. B. & M.  
**ACADEMY HEIGHTS ADDITION**  
 BLOCKS 4, 5 & PART OF BLOCKS 3 & 6  
**FIRST ADDITION TO ACADEMY HEIGHTS**  
 BLOCKS 1 & 2  
 IN OGDEN CITY

82

TAXING UNIT 25

PREFIX 11-082

SCALE 1"=100'  
 SEE PAGE 80-1

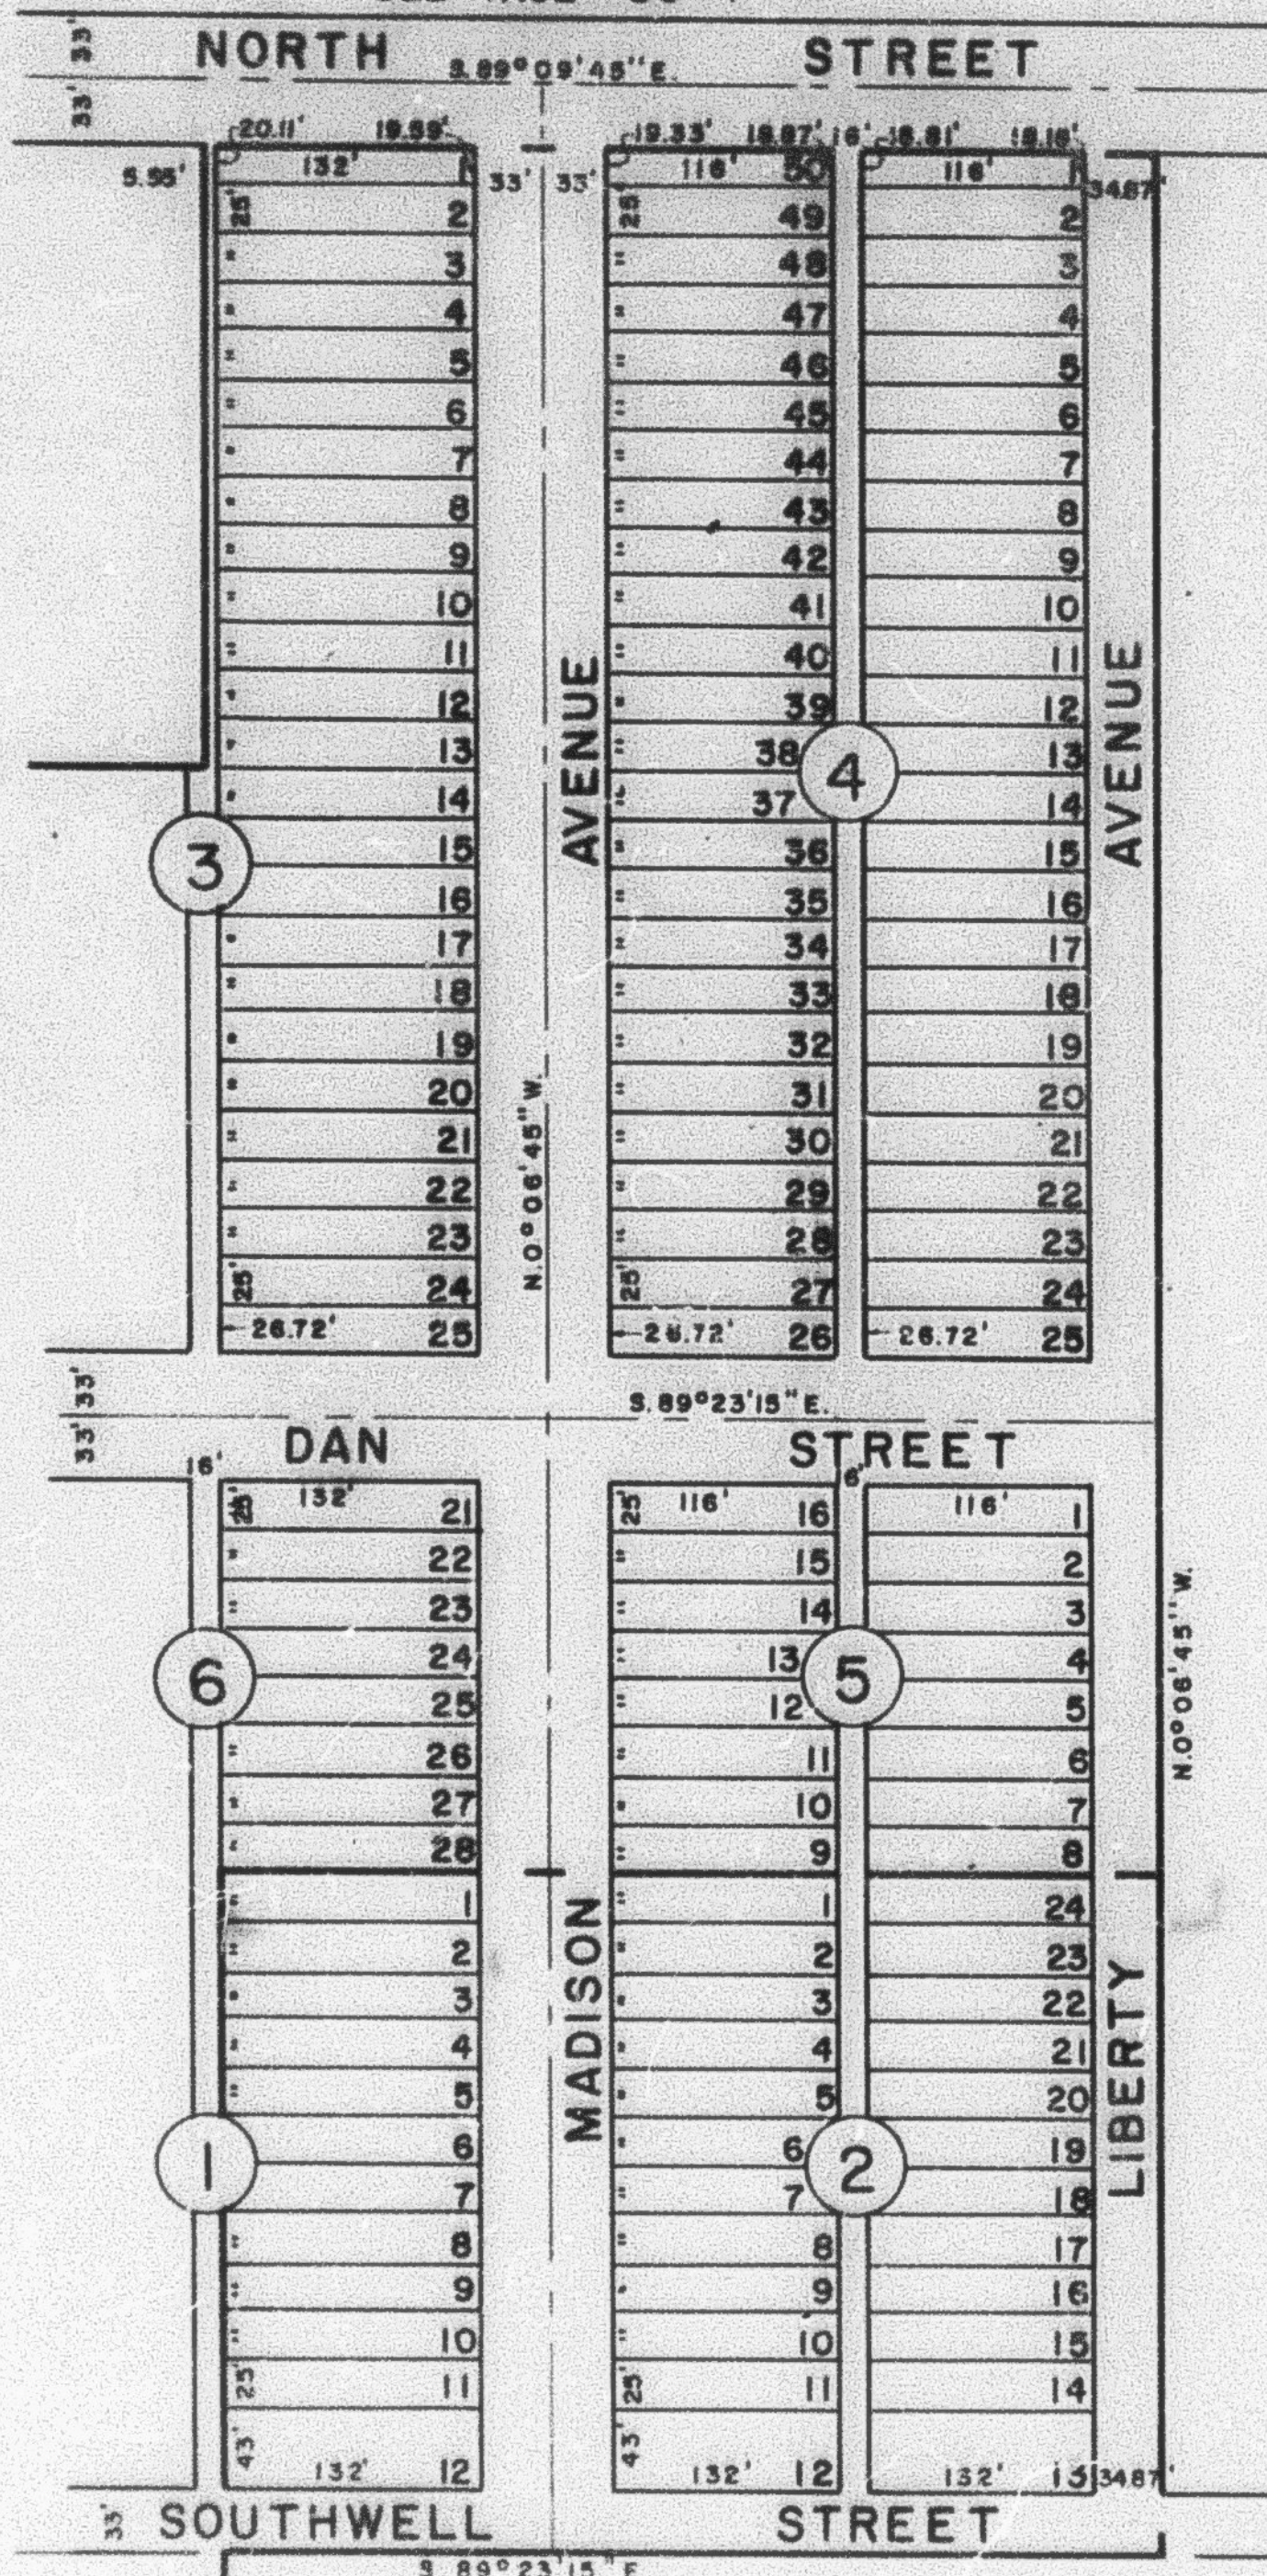

STATE OF UTAH (INDUSTRIAL SCHOOL)  
 OWNS ALL LOTS NOT OTHERWISE SHOWN  
 SEE 11-081-0001

SEE PAGE 81

SEE PAGE 71

SEE BOOK 12 PAGE 21

W.F.J. 11-70