

PART OF S. W. 1/4 OF SEC. 9, T.6 N., R.1 W., S. L.B. & M.
ACADEMY HEIGHTS ADDITION
 BLOCKS 4,5 & PART OF BLOCKS 3 & 6
FIRST ADDITION TO ACADEMY HEIGHTS


82

TAXING UNIT: 25

BLOCKS 1 & 2
 IN OGDEN CITY

PREFIX: 11-082

SCALE 1"=100'
 SEE PAGE 80-1

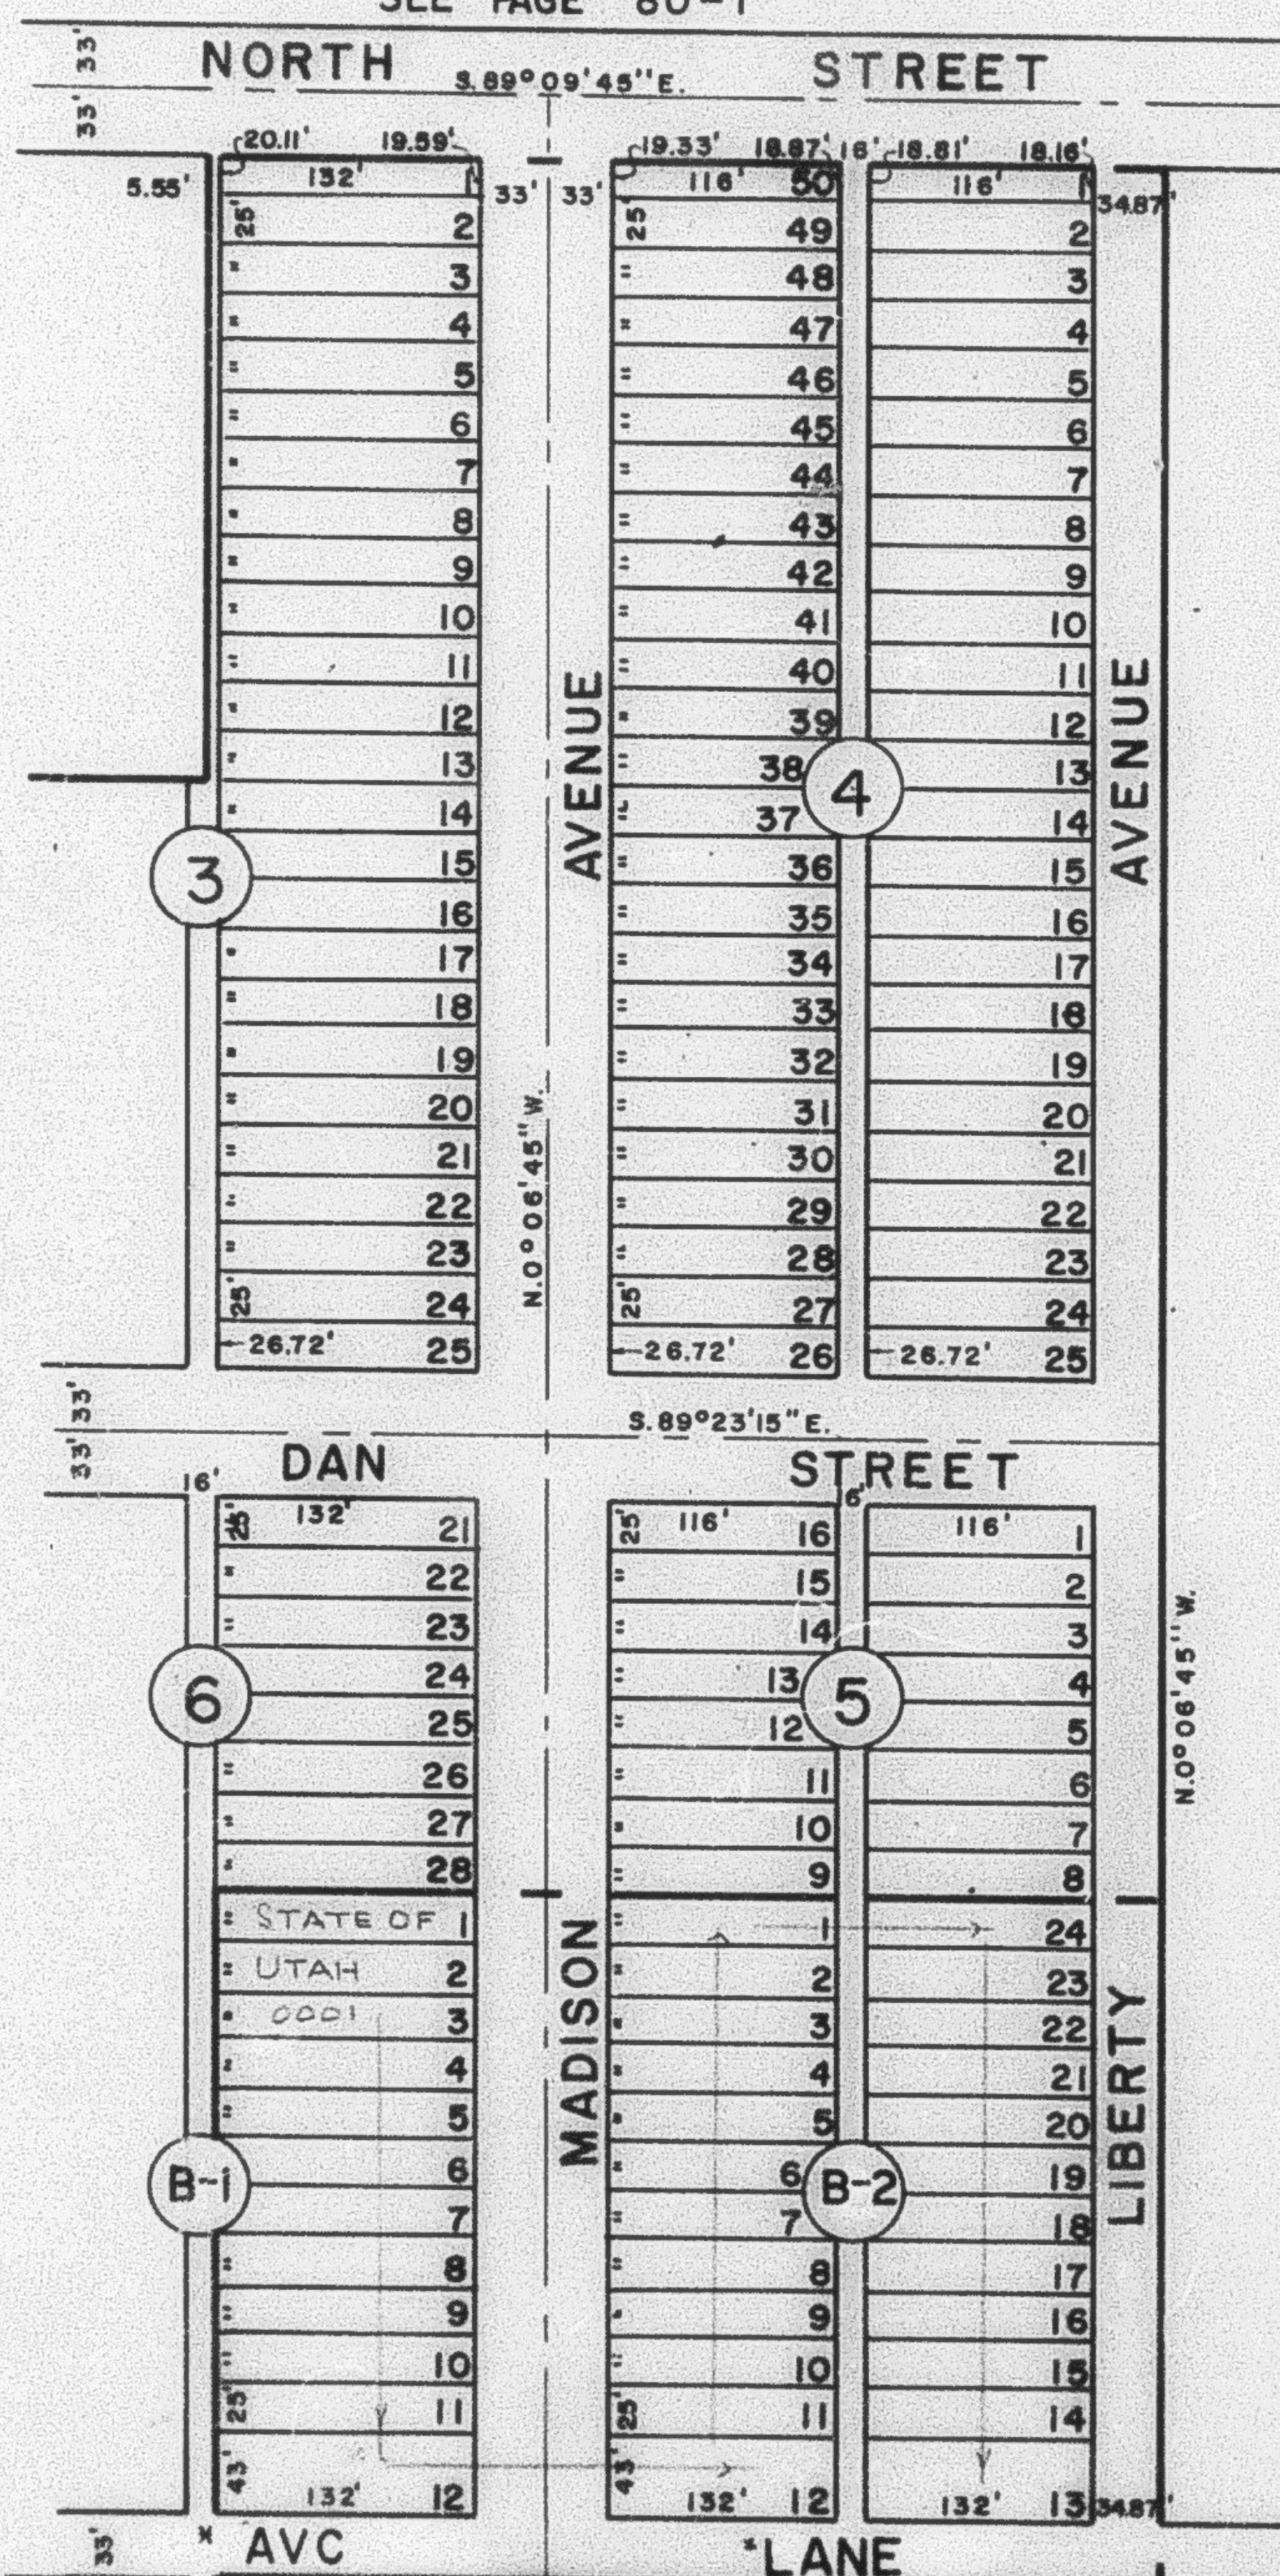

UTAH STATE BOARD FOR
 VOCATIONAL EDUCATION
 SEE 11-081-0001

SEE PAGE 81

SEE PAGE 71

SEE BOOK 12 PAGE 21

SEE NAME CHANGE
 BOOK 1425, PAGE 2184
 1497, 1289

W.F.J. 11-70