

PART OF S. W. 1/4 OF SEC. 9, T. 6 N., R. 1 W., S. L. B. & M.

ACADEMY HEIGHTS ADDITION

BLOCKS 4, 5 & PART OF BLOCKS 3 & 6

FIRST ADDITION TO ACADEMY HEIGHTS

BLOCKS 1 & 2


IN OGDEN CITY

82

TAXING UNIT 25

PREFIX 11-082

SCALE 1"=100'
SEE PAGE 80-1

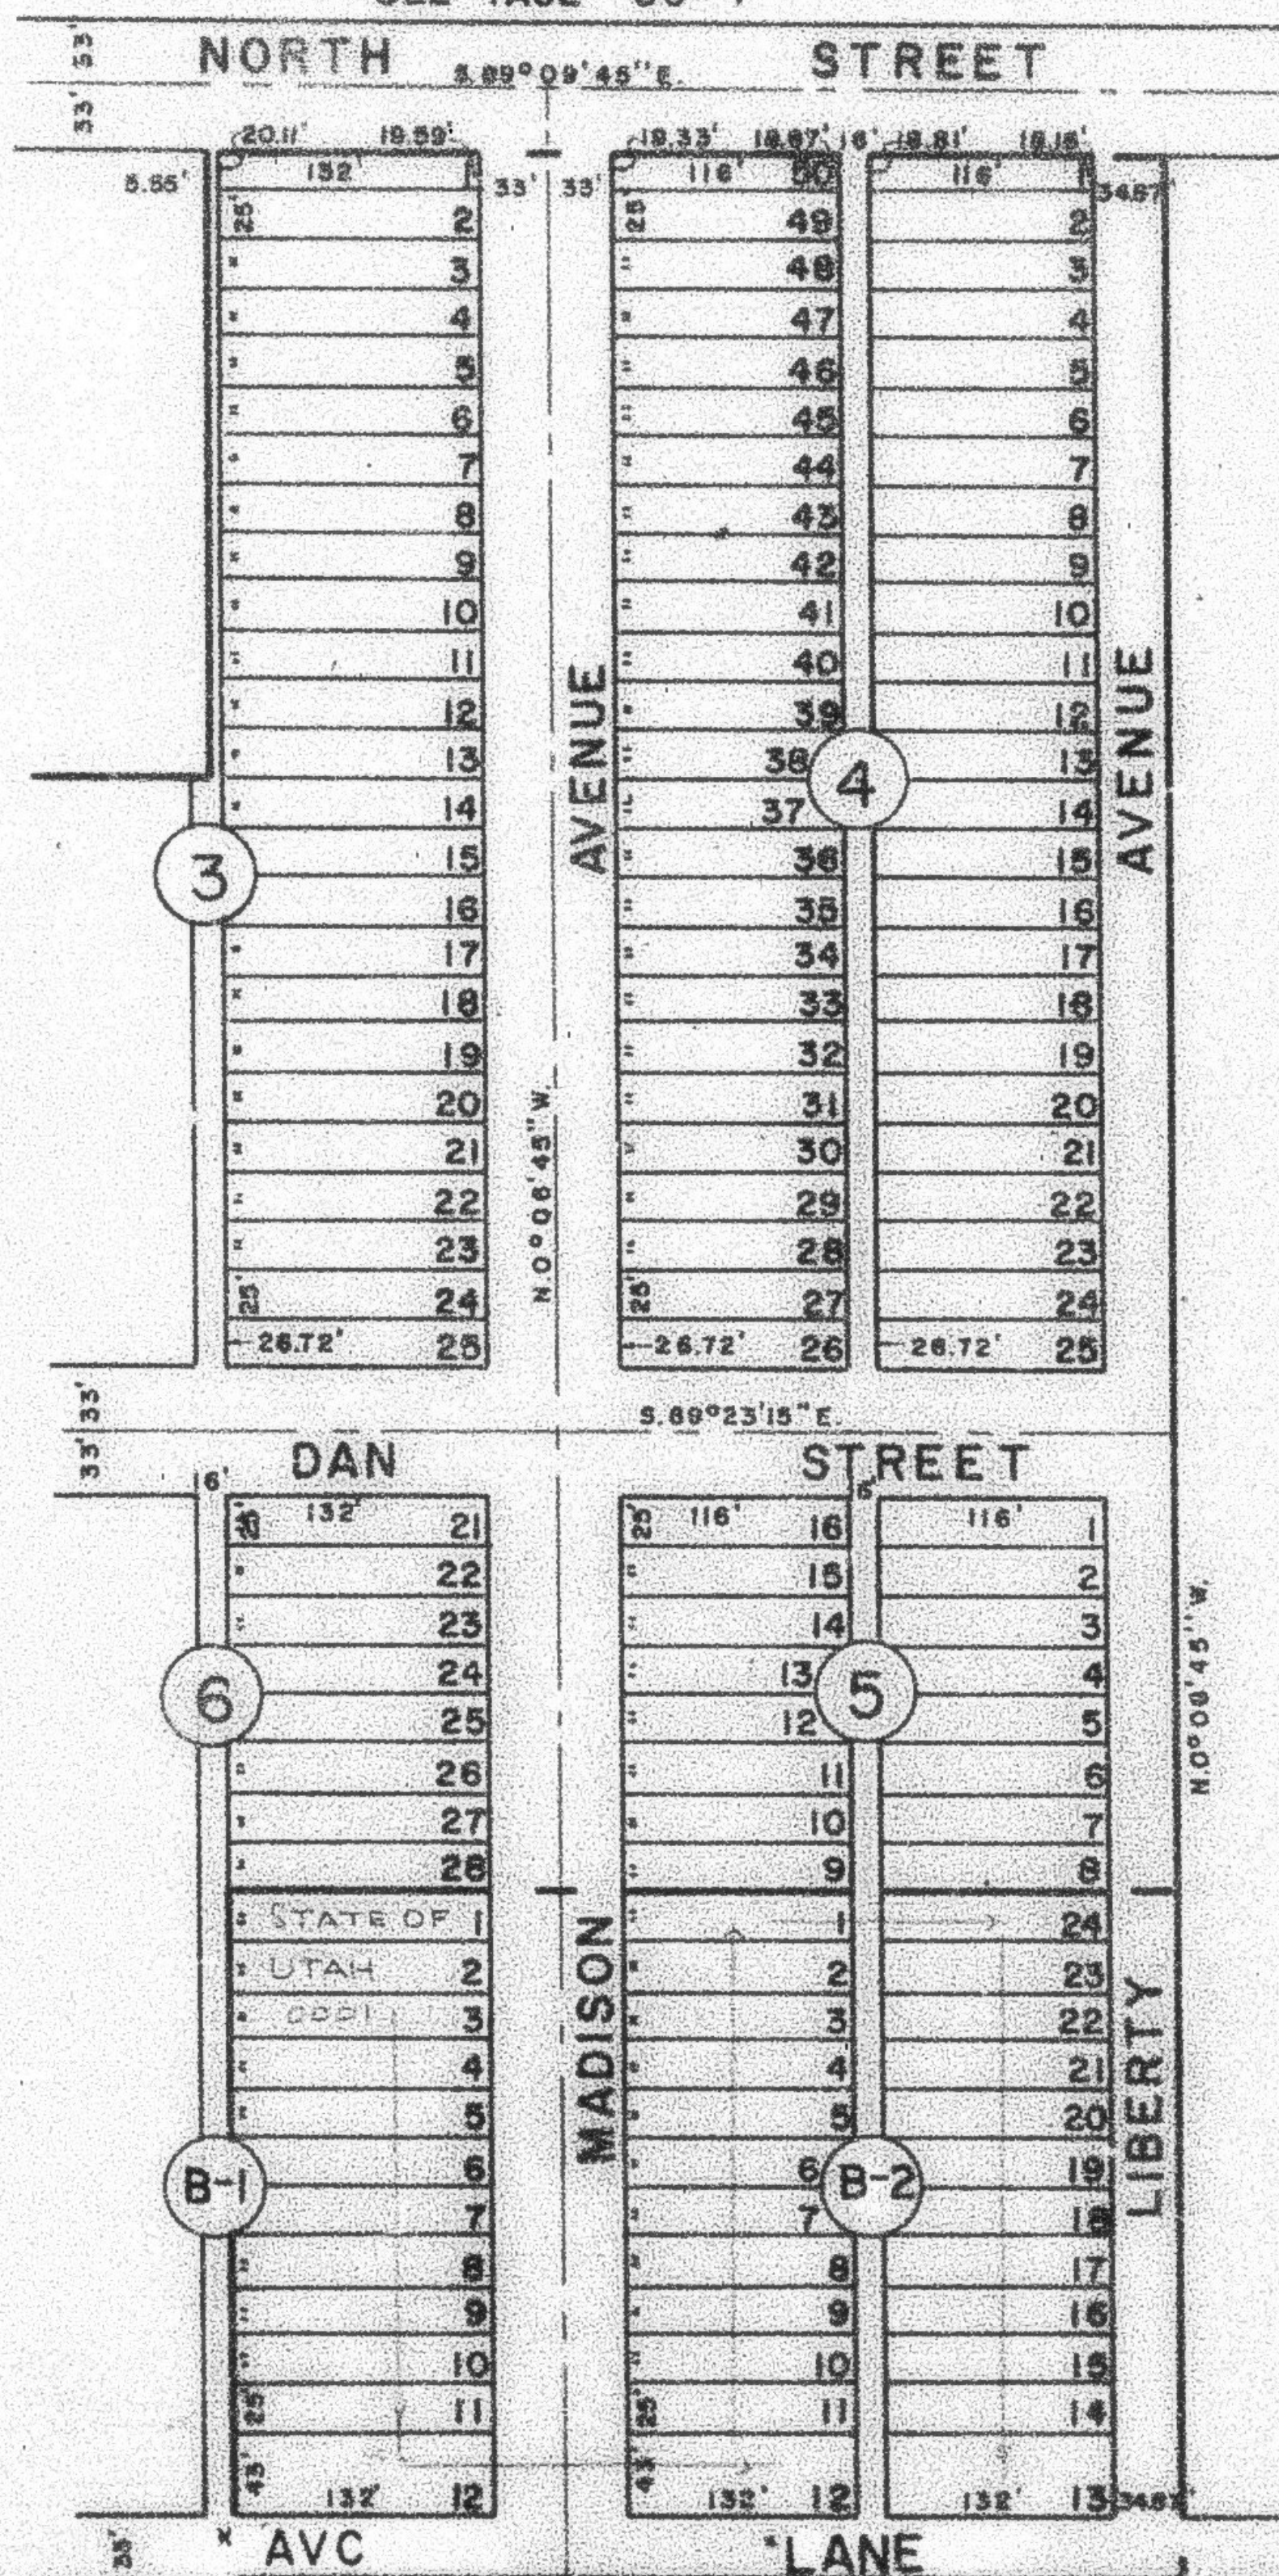

UTAH STATE BOARD OF
NATURAL EDUCATION
SEE 11-081-0001

SEE PAGE 81

SEE PAGE 71

SEE BOOK 12 PAGE 21

SEE NAME CHANGE
BOOK 1425, PAGE 2184
1497, 1257

REF. 11-70