


82

PART OF S. W. 1/4 OF SEC. 9, T. 6 N., R. 1 W., S. L. B. & M.  
**ACADEMY HEIGHTS ADDITION**  
 BLOCKS 4, 5 & PART OF BLOCKS 3 & 6  
**FIRST ADDITION TO ACADEMY HEIGHTS**  
 BLOCKS 1 & 2  
 IN OGDEN CITY

TAXING UNIT 25

PREFIX 11-062

SCALE 1"=100'  
 SEE PAGE 80-1

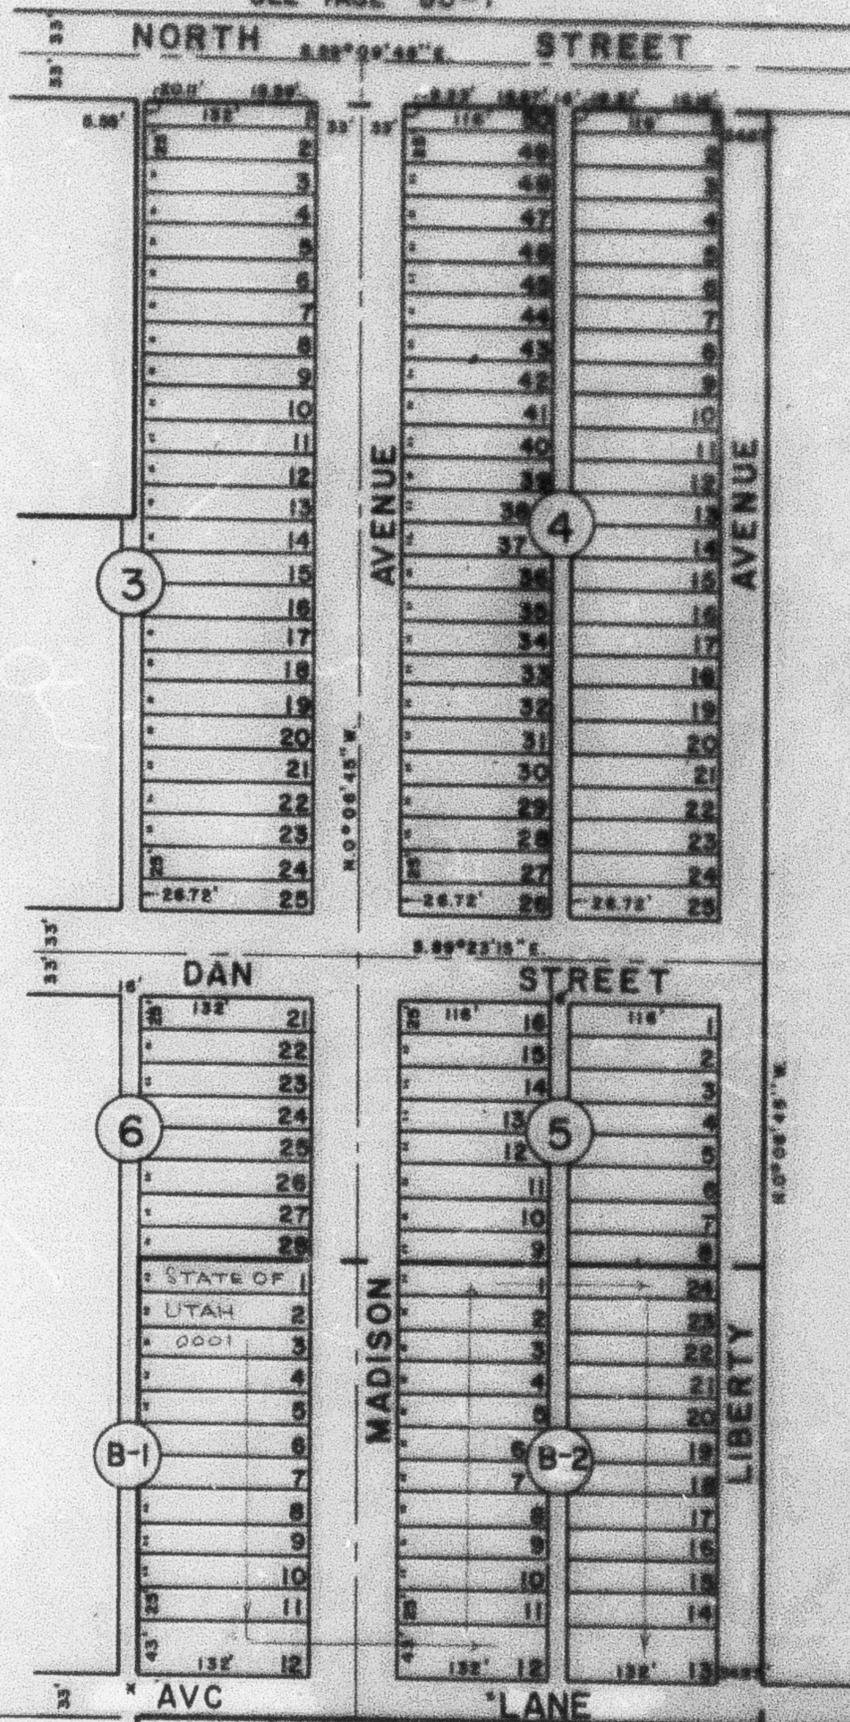

UTAH STATE BOARD FOR  
 VOCATIONAL EDUCATION  
 SEE 11-061-0001

SEE PAGE 81

SEE PAGE 71

SEE BOOK 12 PAGE 21

SEE NAME CHANGE  
 BOOK 1425, PAGE 2122  
 1977