

PART OF S. W. 1/4 OF SEC. 9, T. 6 N., R. 1 W., S. L. B. & M.
ACADEMY HEIGHTS ADDITION
 BLOCKS 4, 5 & PART OF BLOCKS 3 & 6
FIRST ADDITION TO ACADEMY HEIGHTS


82

TAXING UNIT 25

BLOCKS 1 & 2
 IN OGDEN CITY

PREFIX 11-082

SCALE 1"=100'
 SEE PAGE 80-1

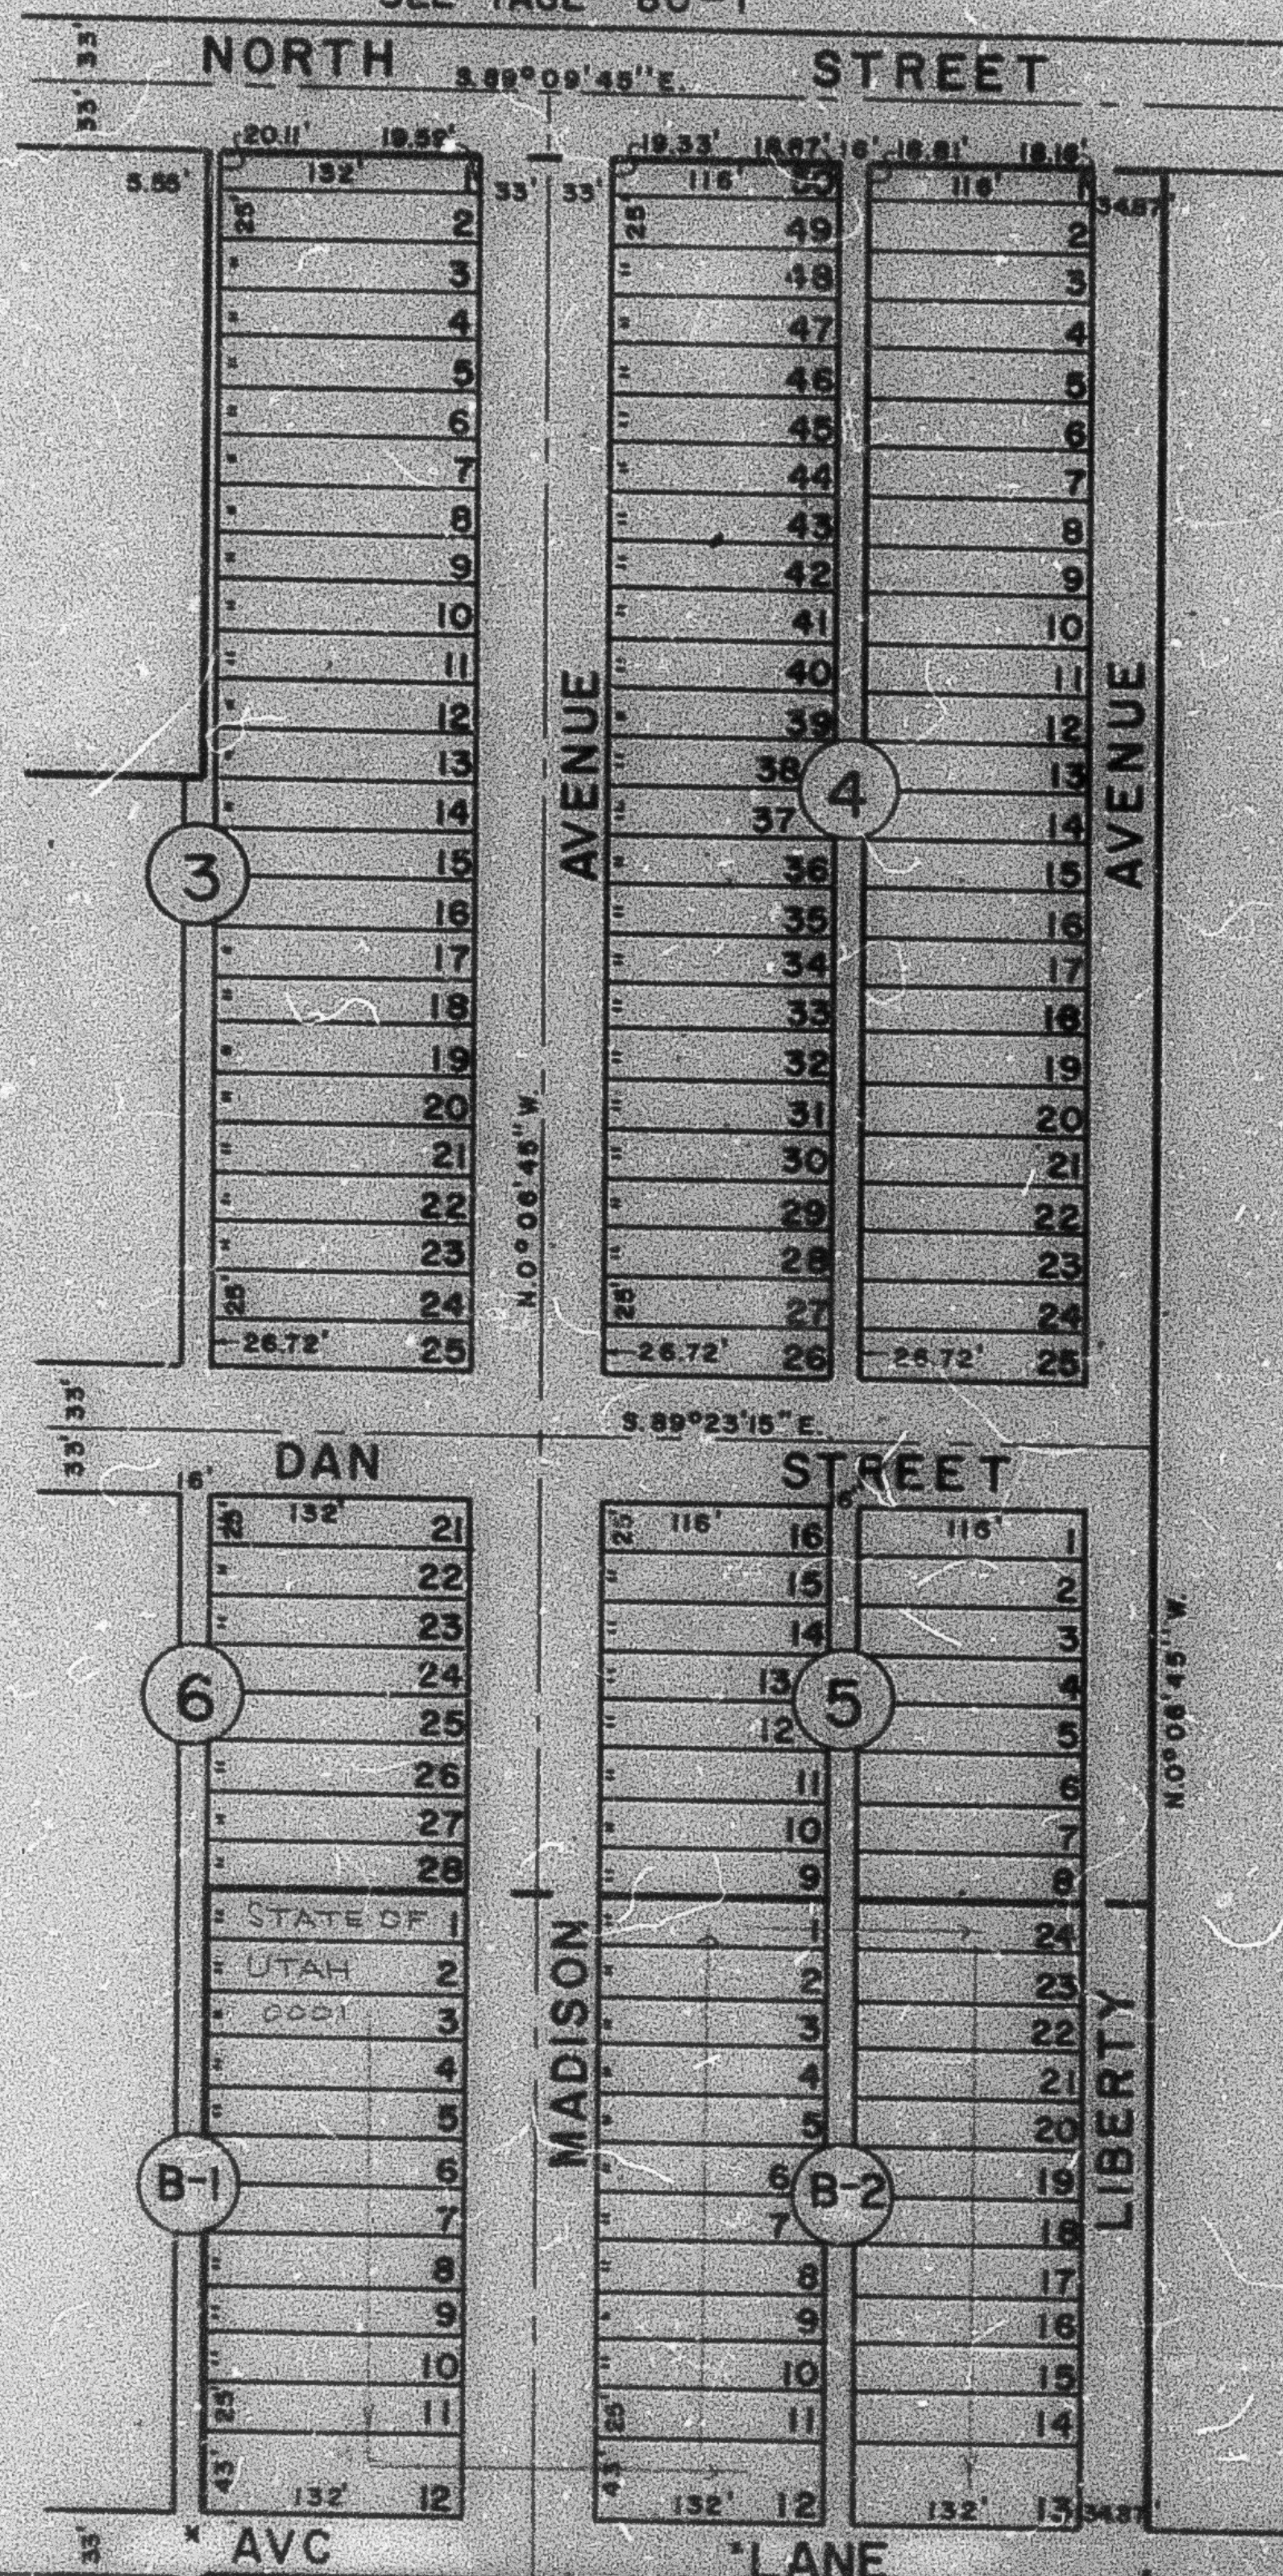

UTAH STATE BOARD FOR
 VOCATIONAL EDUCATION
 SEE 11-031-0001

SEE PAGE 81

SEE PAGE 71

SEE BOOK 12 PAGE 21

SEE NAME CHANGE
 BOOK 1425, PAGE 2184
 1425

W.F.J. 11-70