

PART OF S.W. 1/4 OF SEC. 9, T.6 N., R.1 W., S.L.B. & M.

83

MAJESTIC VIEW HOMES SUBDIVISION NO.1

TAXING UNIT: 25

IN OGDEN CITY

PREFIX: 11-083

SCALE 1" = 30'


RON-CLARE VILLAGE NO. 4
SEE PAGE

SEE PAGE 65

NE COR. S.W. 1/4
SEC. 9

S.W. CORNER
RON-CLARE
VILLAGE NO. 4

RON-CLARE VILLAGE NO. 4
SEE PAGE 65

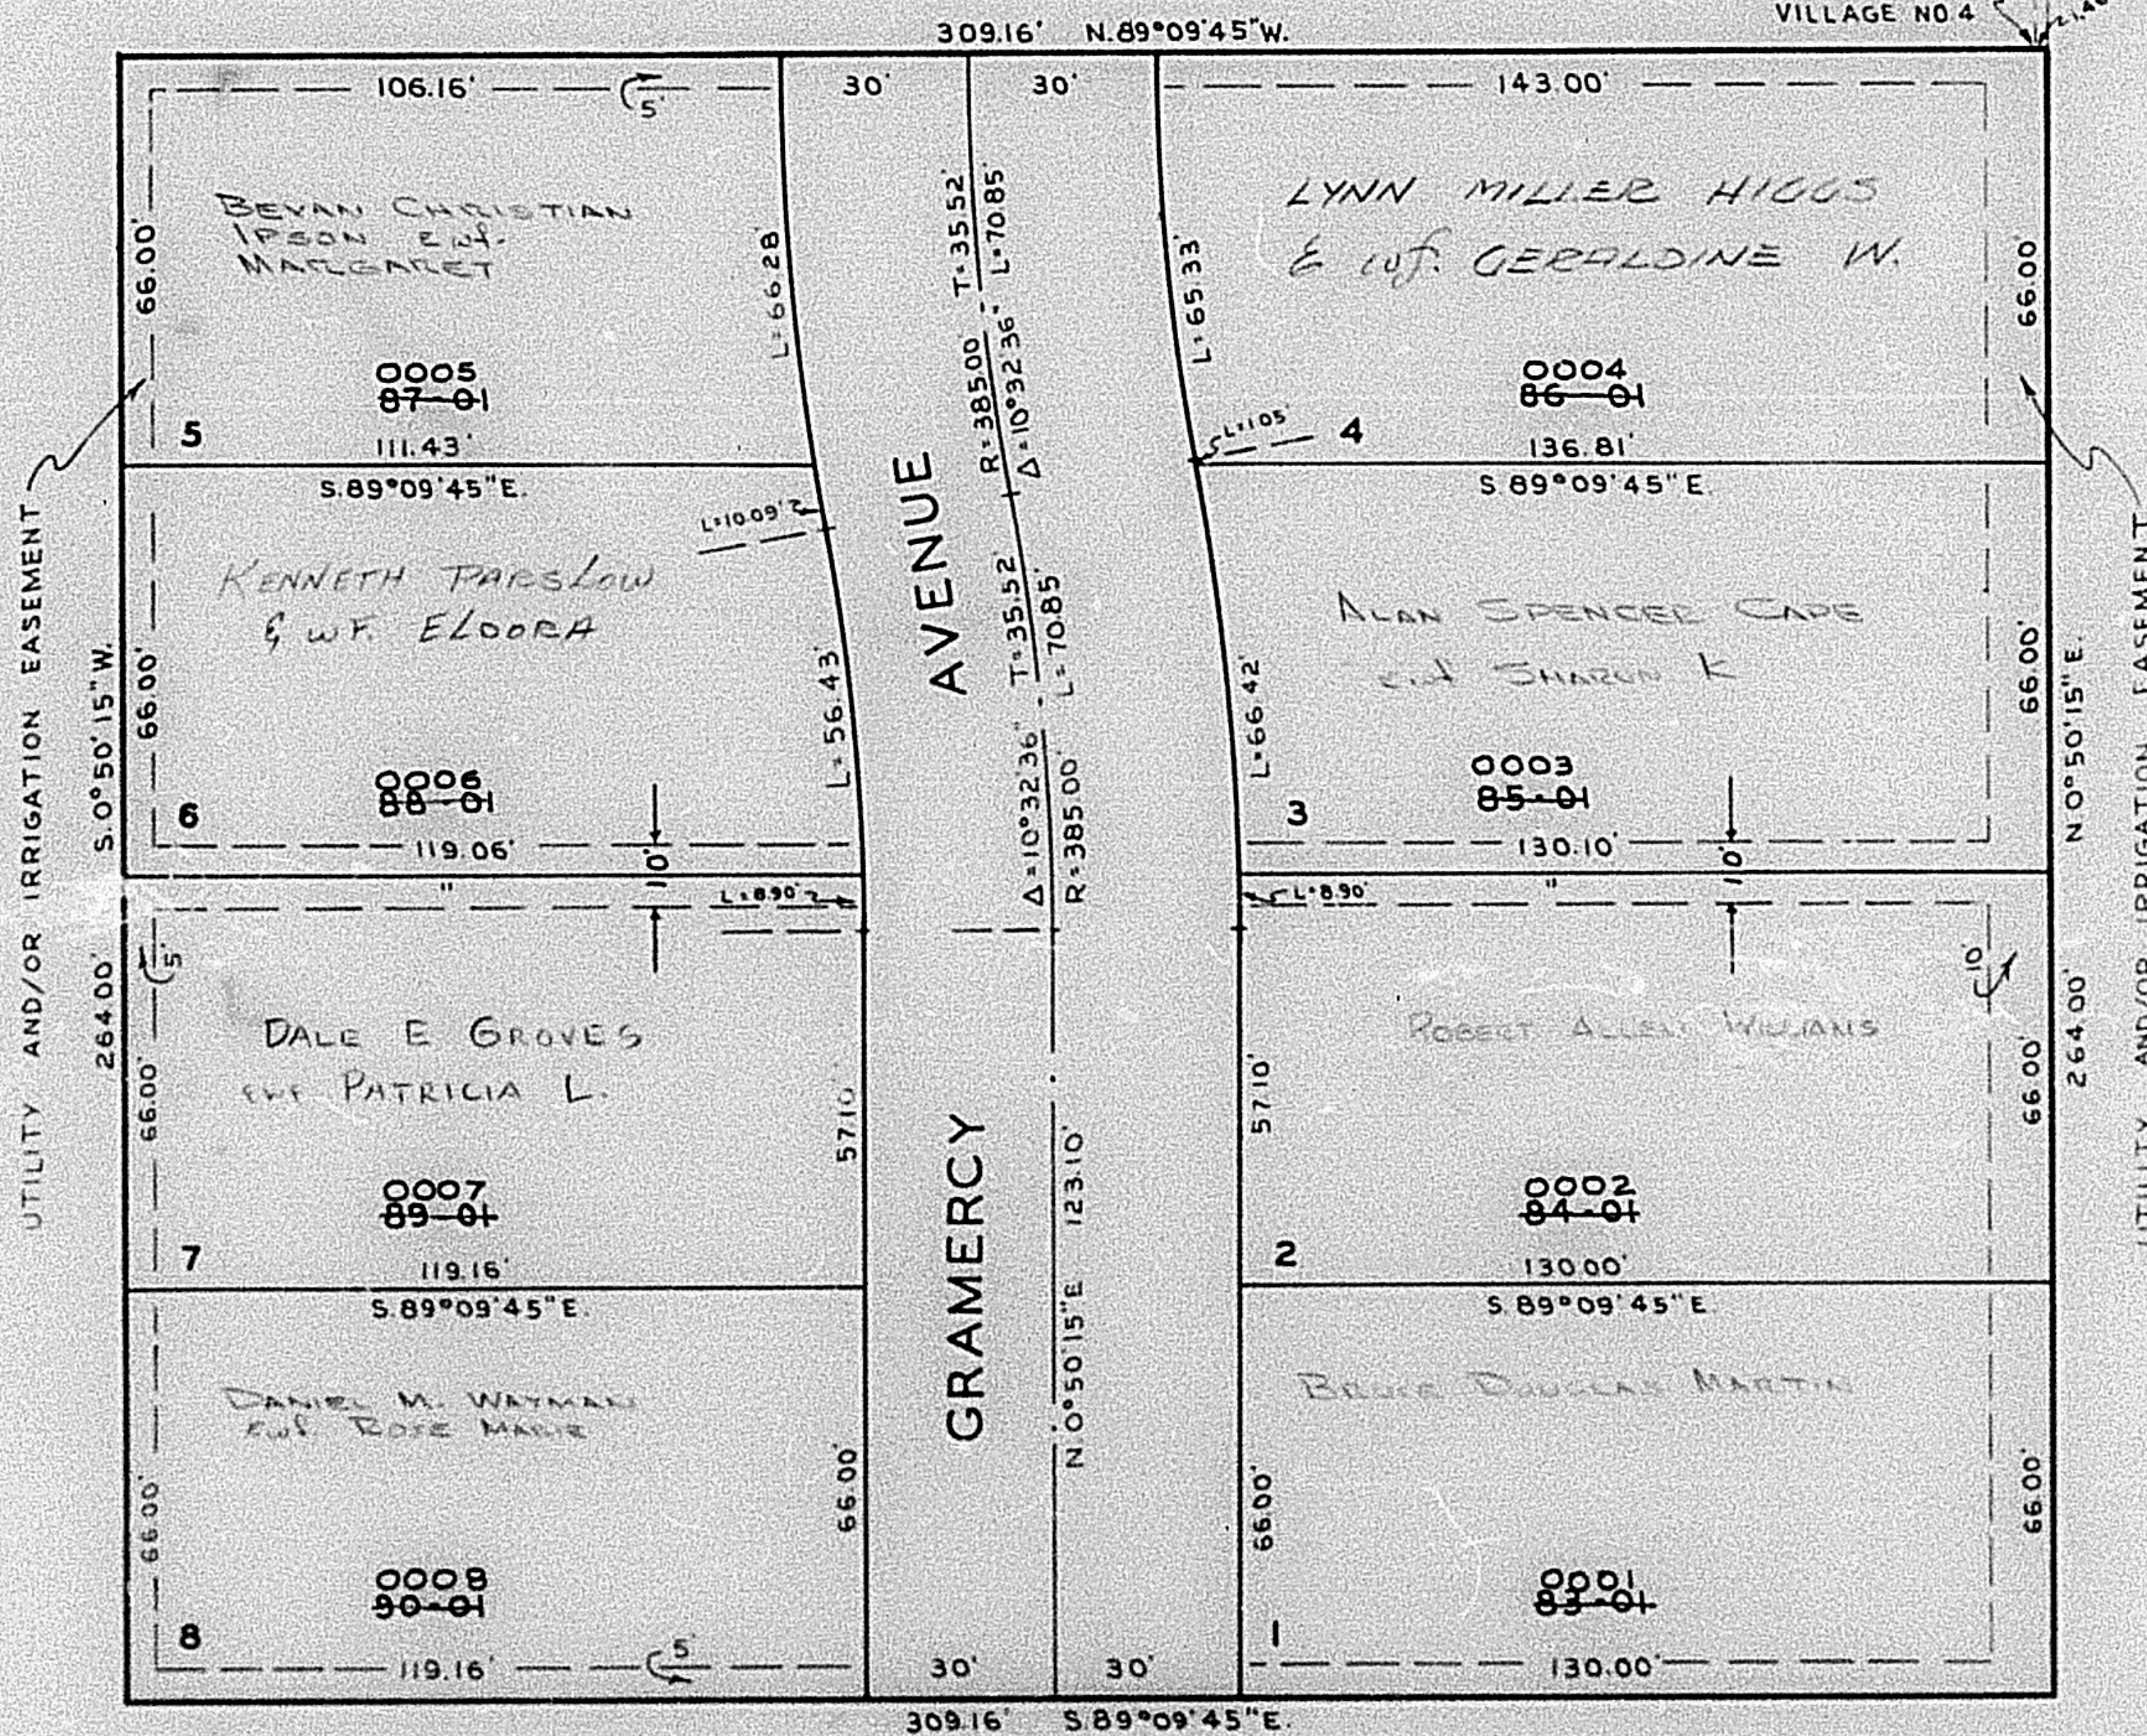

SEE PAGE 71

SEE PAGE 80-1

NOTE: SEE ORIGINAL PLAT (13.7)
FOR COMPLETE ENGINEERING DATA