

PART OF S.W. 1/4 OF SEC. 9, T.8N.R.1W, S.L.B.&M.

MAJESTIC VIEW HOMES SUBDIVISION NO.1

TAXING UNIT-25

IN OGDEN CITY
SCALE 1"=30'

PREFIX-11-083

83

RON-CLARE VILLAGE NO.4
SEE PAGE


SEE PAGE 65

NE COR. SW 1/4
SEC. 9

SW CORNER
RON-CLARE
VILLAGE NO.4

RON-CLARE VILLAGE NO.4
SEE PAGE 65

UTILITY AND/OR IRRIGATION EASEMENT

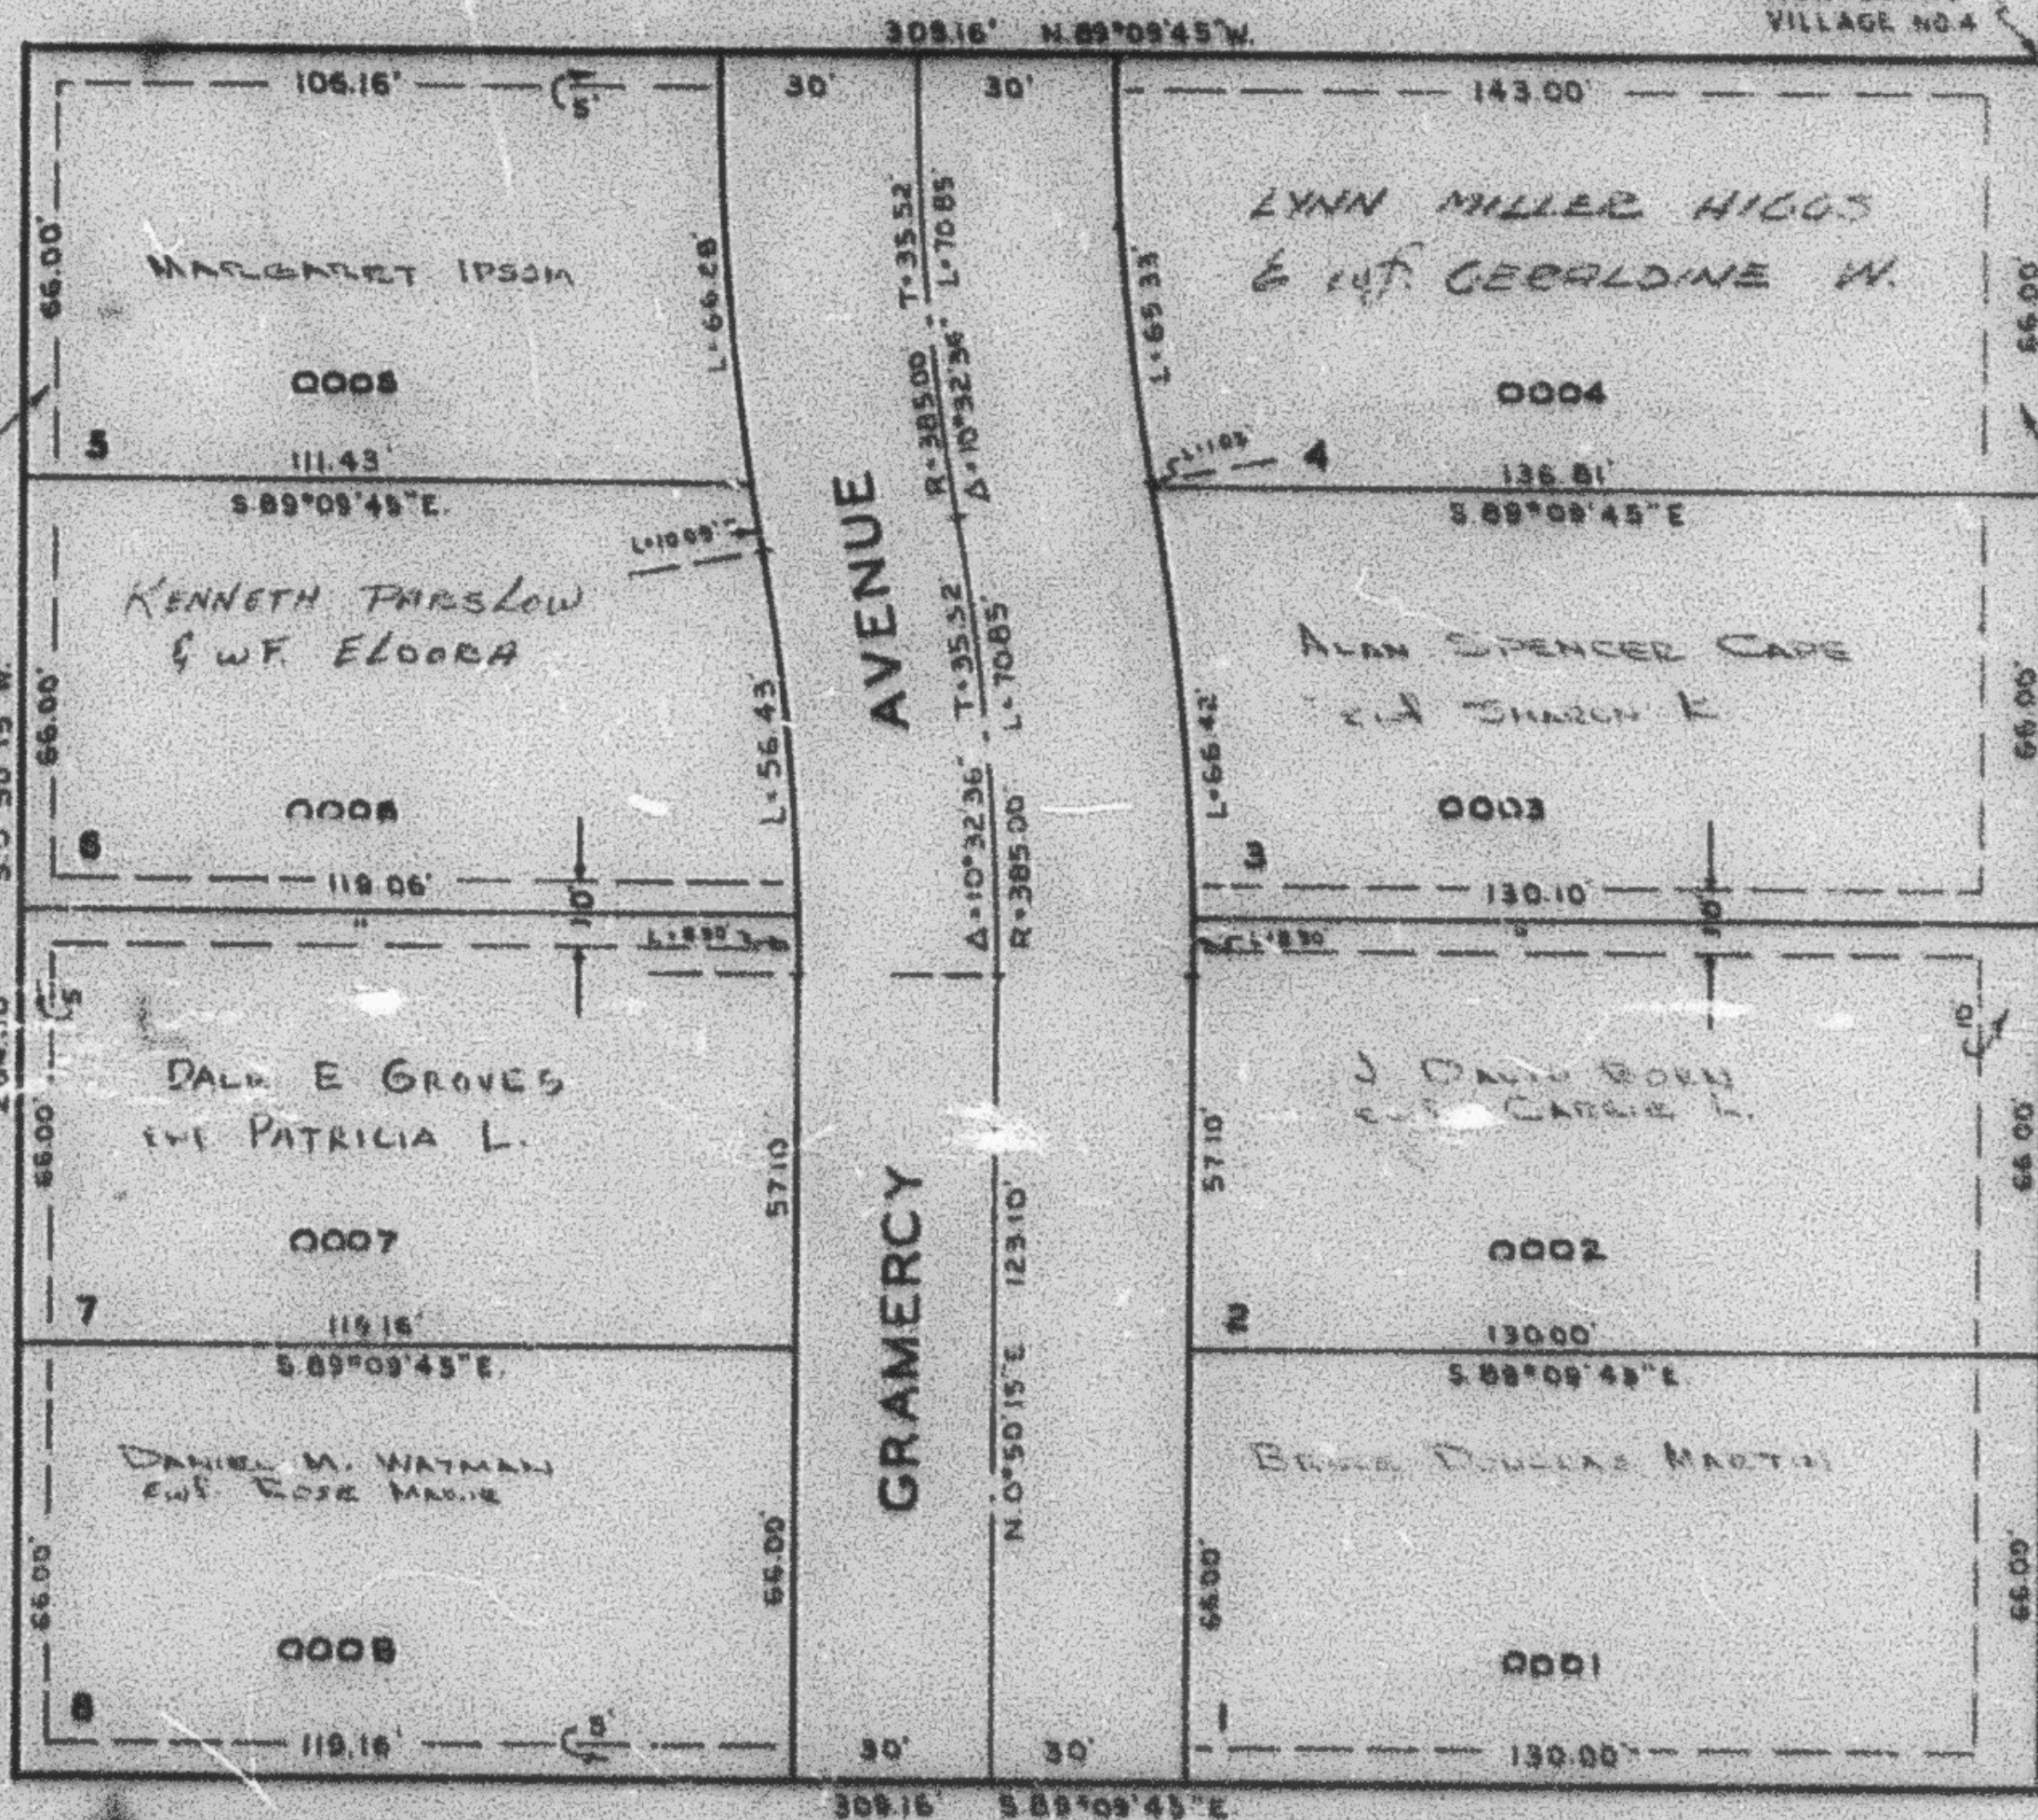

SEE PAGE 71

UTILITY AND/OR IRRIGATION EASEMENT

SEE PAGE 80-1

TEMPORARY TURNAROUNDS

NOTE: SEE ORIGINAL PLAT (11-7)
FOR COMPLETE ENGINEERING DATA

RE 6-62