

PART OF S.W. 1/4 OF SEC. 9, T.6 N., R.1 W., S.L.B. & M.

MAJESTIC VIEW HOMES SUBDIVISION NO.1

TAXING UNIT 25

IN OGDEN CITY

PREFIX 11-083

SCALE 1" = 30'

83


RON-CLARE VILLAGE NO.4
SEE PAGE

SEE PAGE 65

S.W. CORNER
RON-CLARE
VILLAGE NO.4

N.E. COR. SW 1/4
SEC. 9

RON-CLARE VILLAGE NO.4
SEE PAGE 65

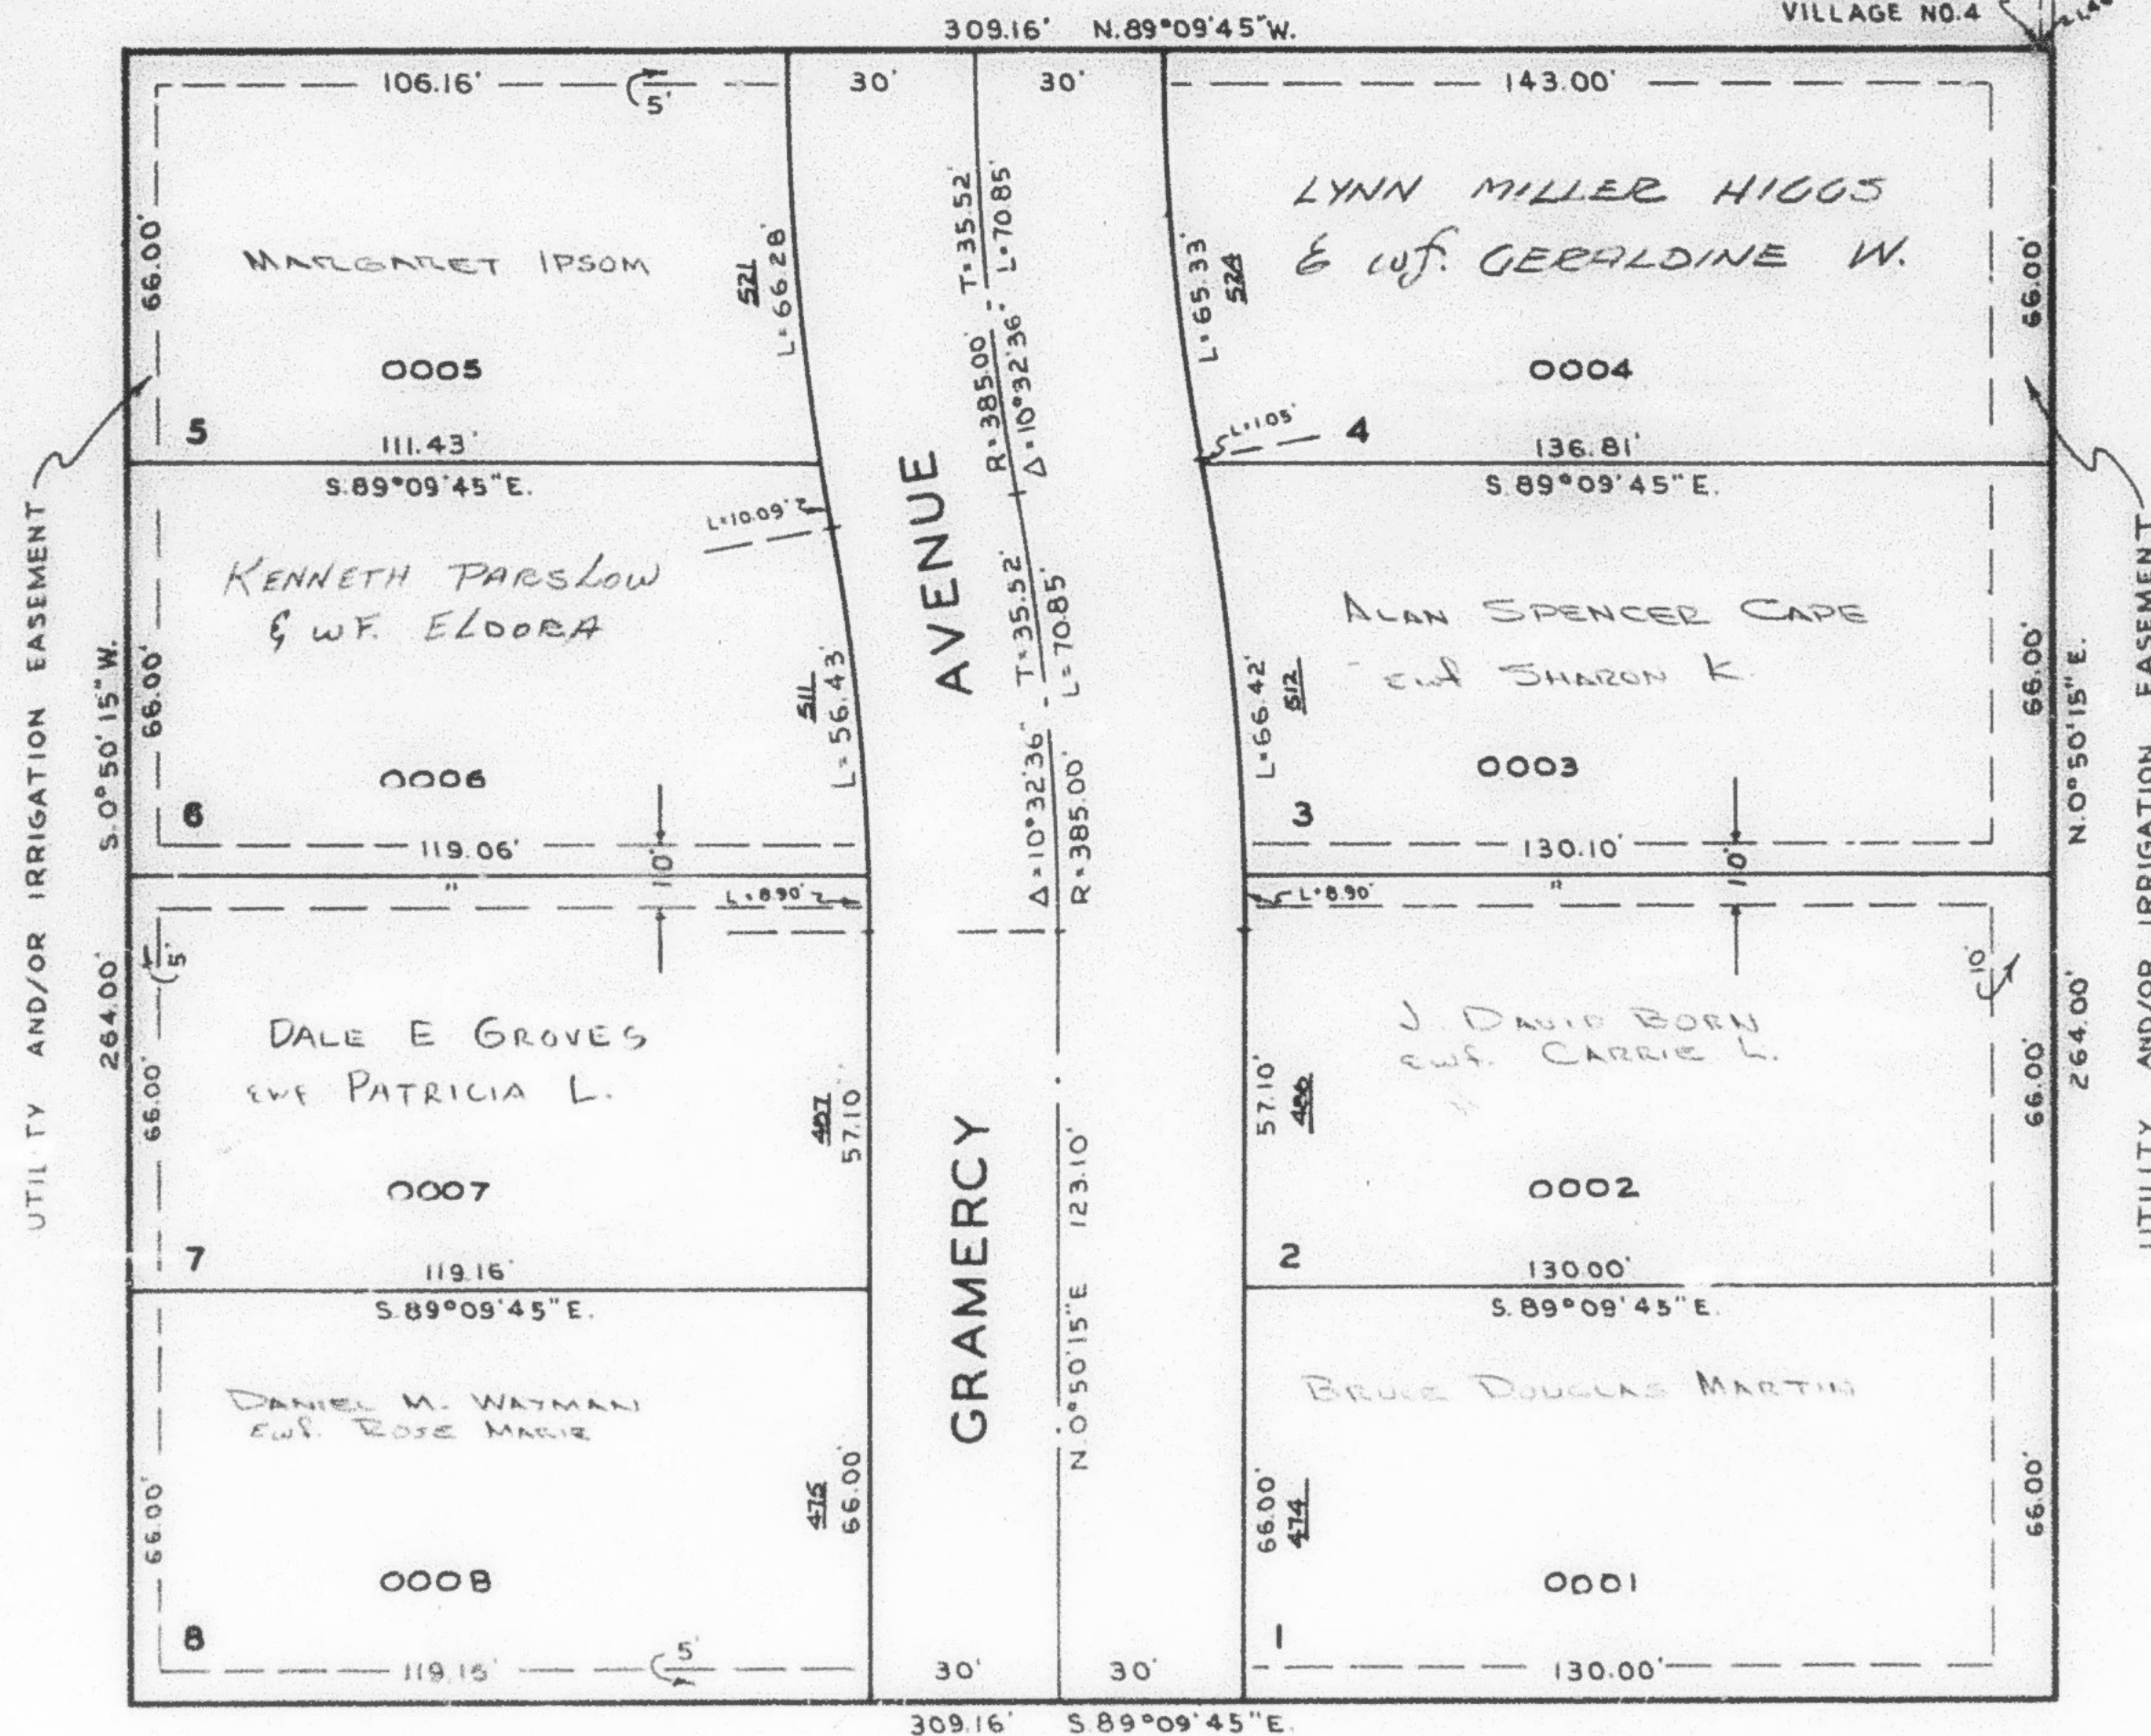

SEE PAGE 71

SEE PAGE 80-1

NOTE: SEE ORIGINAL PLAT (13-7)
FOR COMPLETE ENGINEERING DATA

R.B. 6-62