

PART OF S.W. 1/4 OF SEC. 9, T.6 N., R. 1 W., S.L.B. & M.

83

MAJESTIC VIEW HOMES SUBDIVISION NO. 1

TAXING UNIT 25

IN OGDEN CITY

PREFIX: 11-083

SCALE 1" = 30'

RON-CLARE VILLAGE NO. 4
SEE PAGE


SEE PAGE 65

NE COR SW 1/4
SEC 9

S.W. CORNER
RON-CLARE
VILLAGE NO. 4

RON-CLARE VILLAGE NO. 4
SEE PAGE 65

SEE PAGE 71

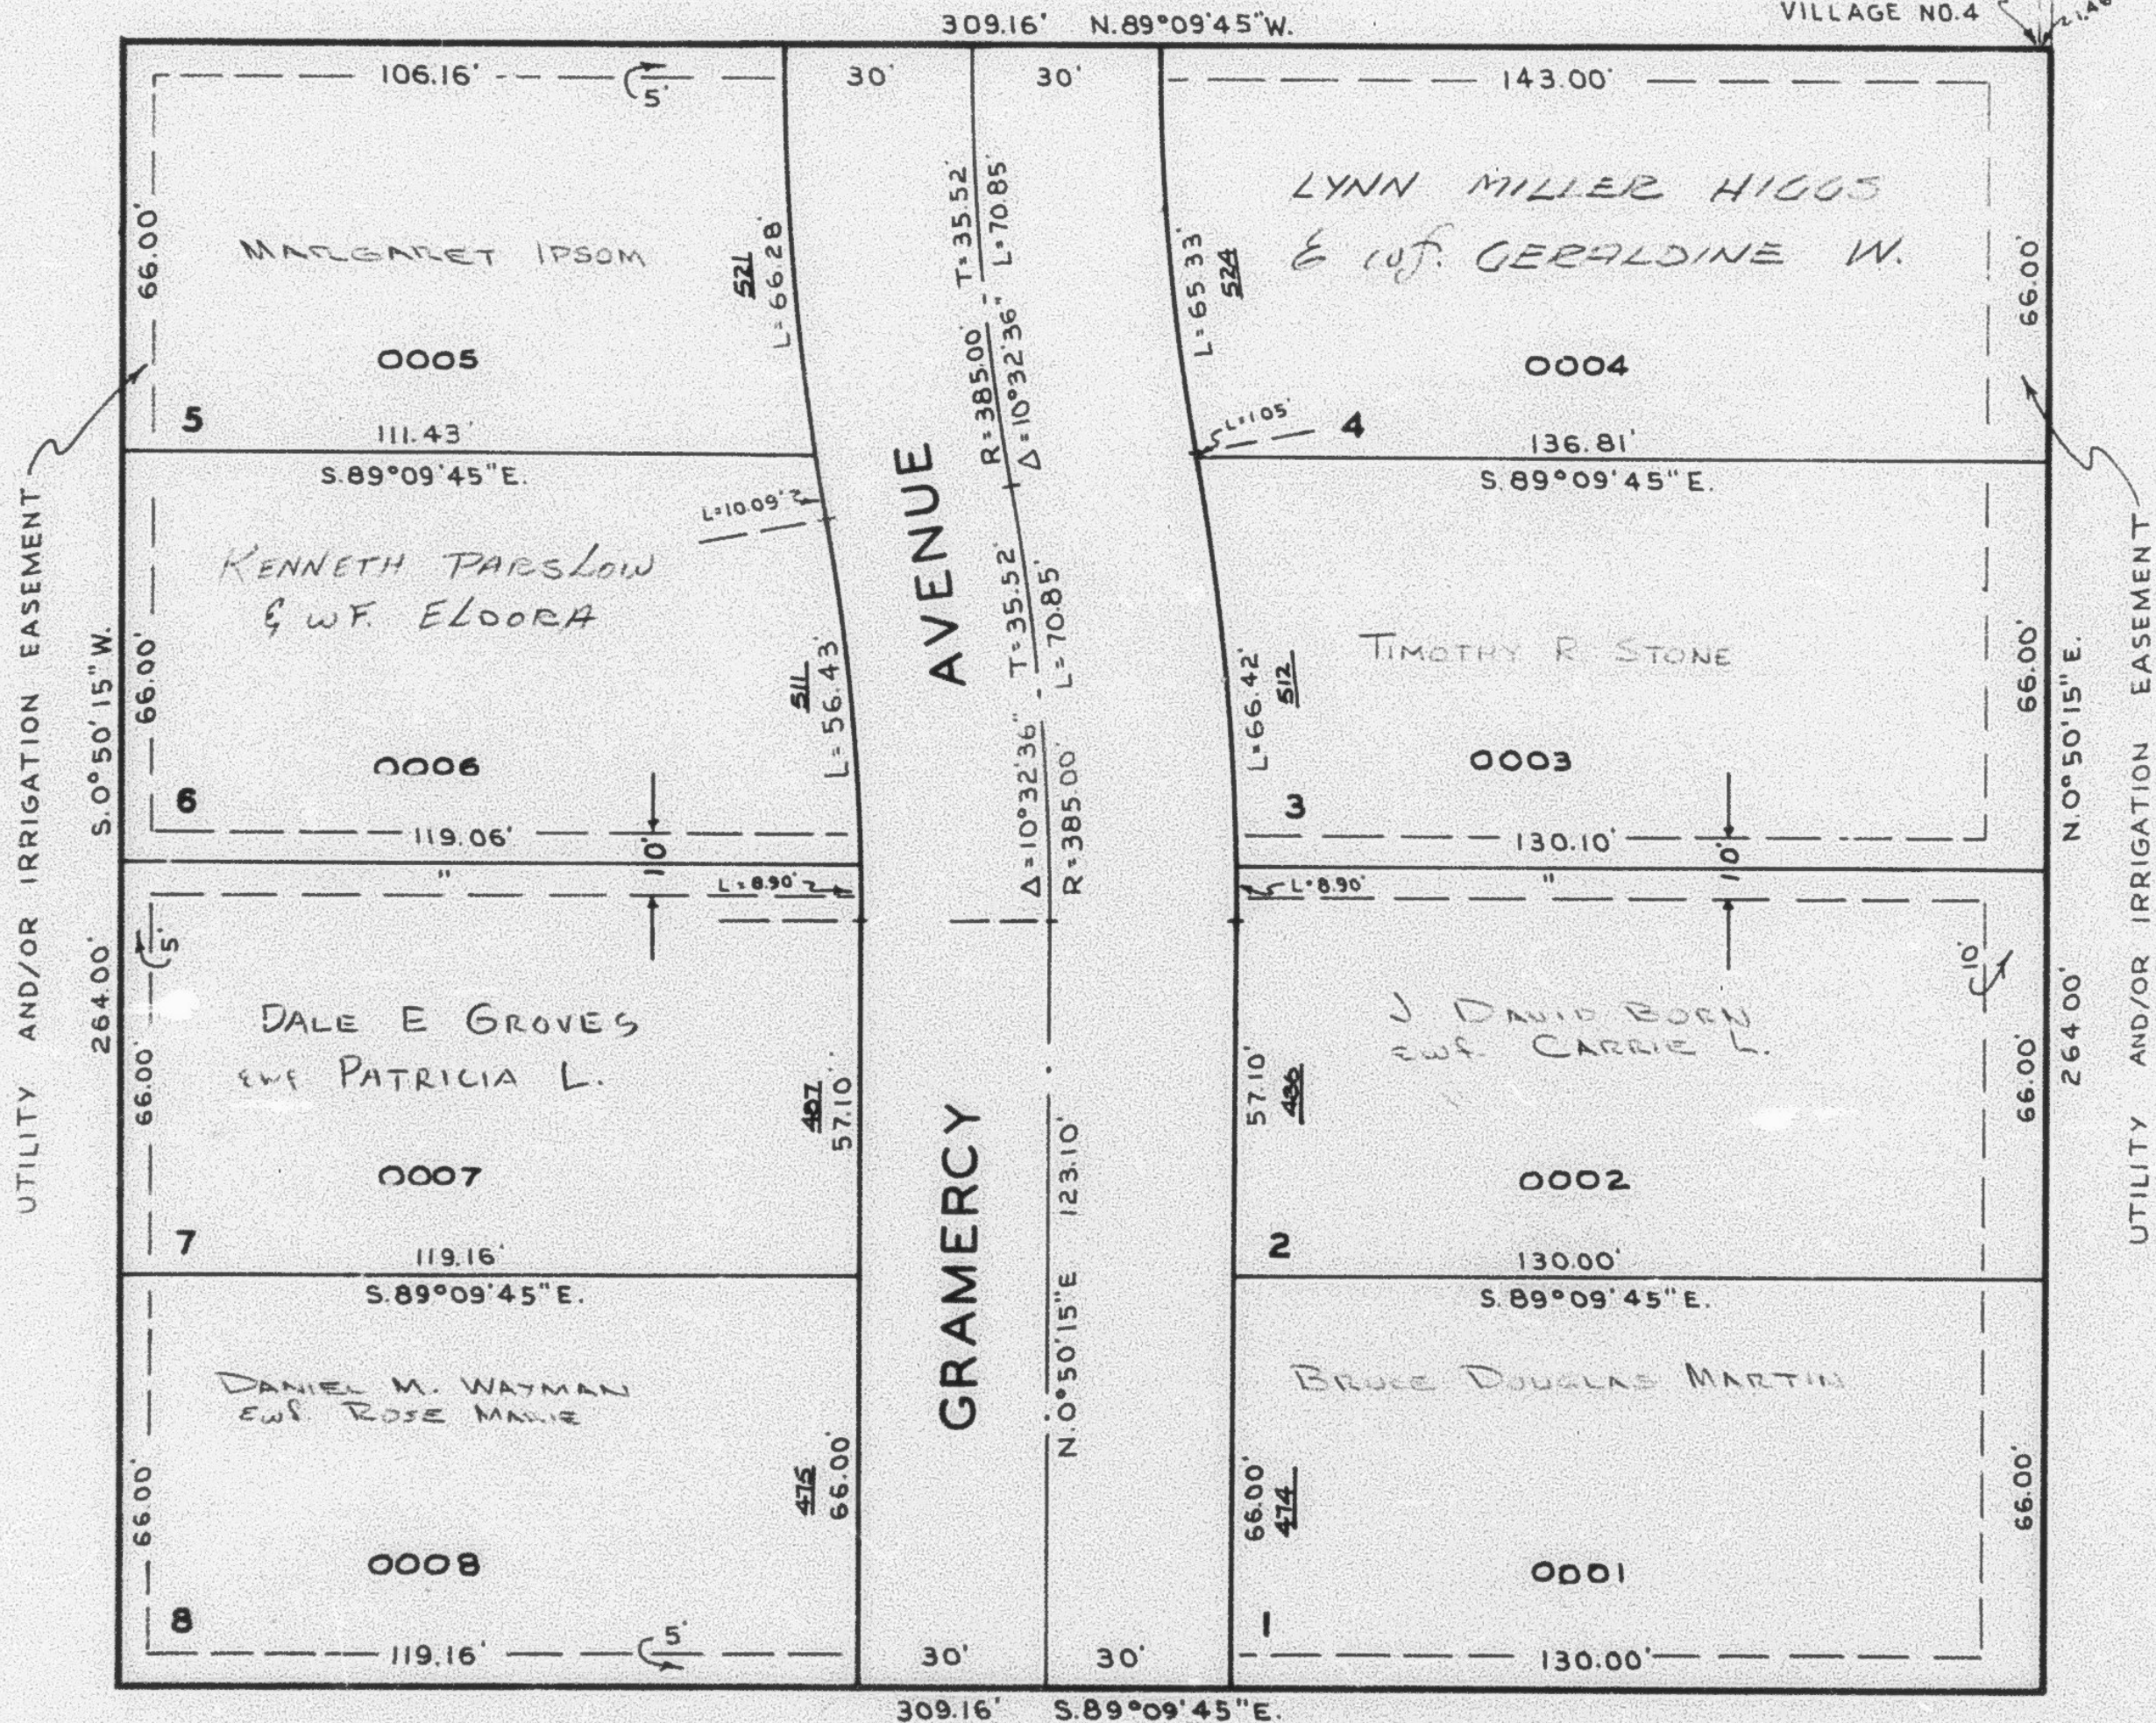

SEE PAGE 80-1

NOTE: SEE ORIGINAL PLAT (13-7)
FOR COMPLETE ENGINEERING DATA.