

S.W. 1/4 OF S.W. 1/4 OF

85

SECTION 10, T.6N.,R.1W., S.L.B.&M.


TAXING UNIT 25, 43

IN OGDEN CITY

PREFIX 11-085

SCALE 1" = 100'

SEE PAGE 84

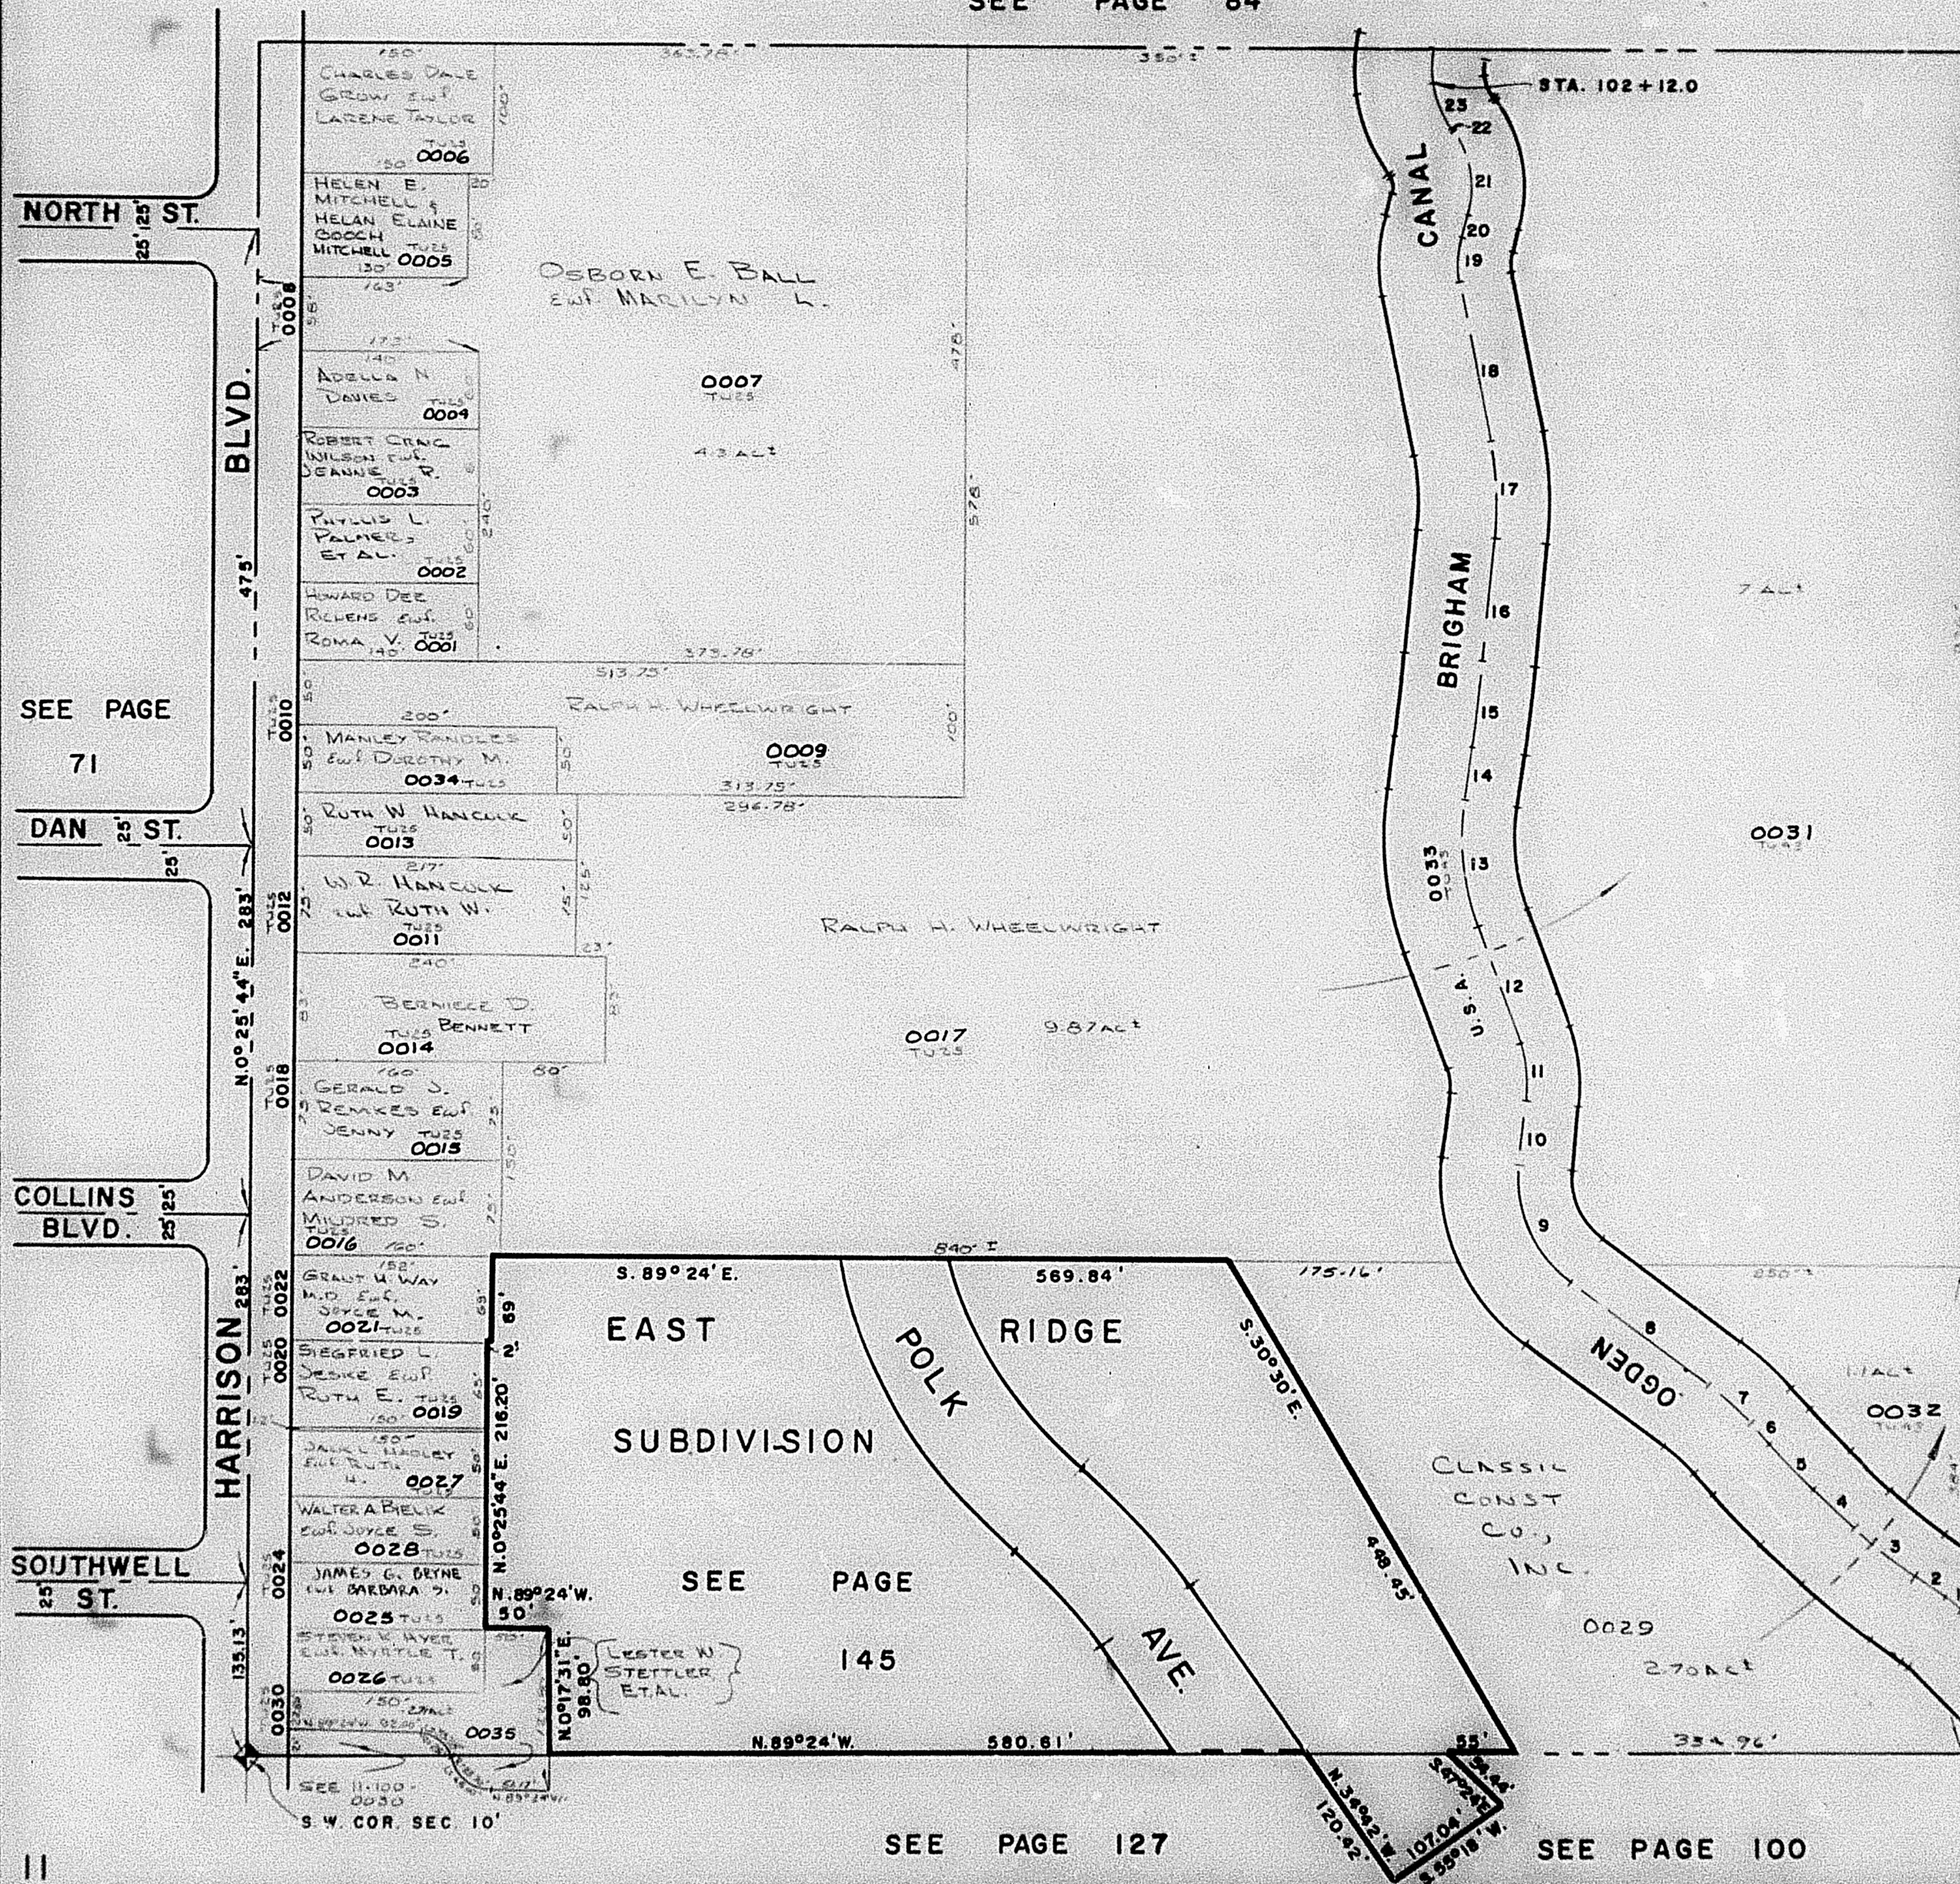

E DATA

- 1-R=100' L=18.6'
- 2-N54°52'30"W 255'
- 3-R=400' L=59.5'
- 4-N48°21'W 44.7'
- 5-R=500' L=48.5'
- 6-N41°08'W 21.2'
- 7-R=200' L=43.4'
- 8-N55°34'W 132.7'
- 9-R=100' L=104.1'
- 10-N6°06'E 49.5'
- 11-R=100' L=27.7'
- 12-N19°48'30"W 94.9'
- 13-R=200' L=82.9'
- 14-N8°19'30"E 40.1'
- 15-R=2000' L=58.9'
- 16-N6°21'E 98.4'
- 17-R=250' L=75.2'
- 18-N10°53'30"W 126.3'
- 19-R=75' L=35.7'
- 20-N16°23'30"E 18.4'
- 21-R=75' L=35.7'
- 22-N35°57'30"W 1.0'
- 23-R=75' L=36.4'

SEE PAGE 84

SEE PAGE 127

SEE PAGE 100

W.F.J. 10-70'