

S.W. 1/4 OF S.W. 1/4 OF
SECTION 10, T.6 N., R.1 W., S.L.B. 8 M.


TAXING UNIT 25, 43

IN OGDEN CITY

PREFIX 11-085

SCALE 1" = 100'

SEE PAGE 84

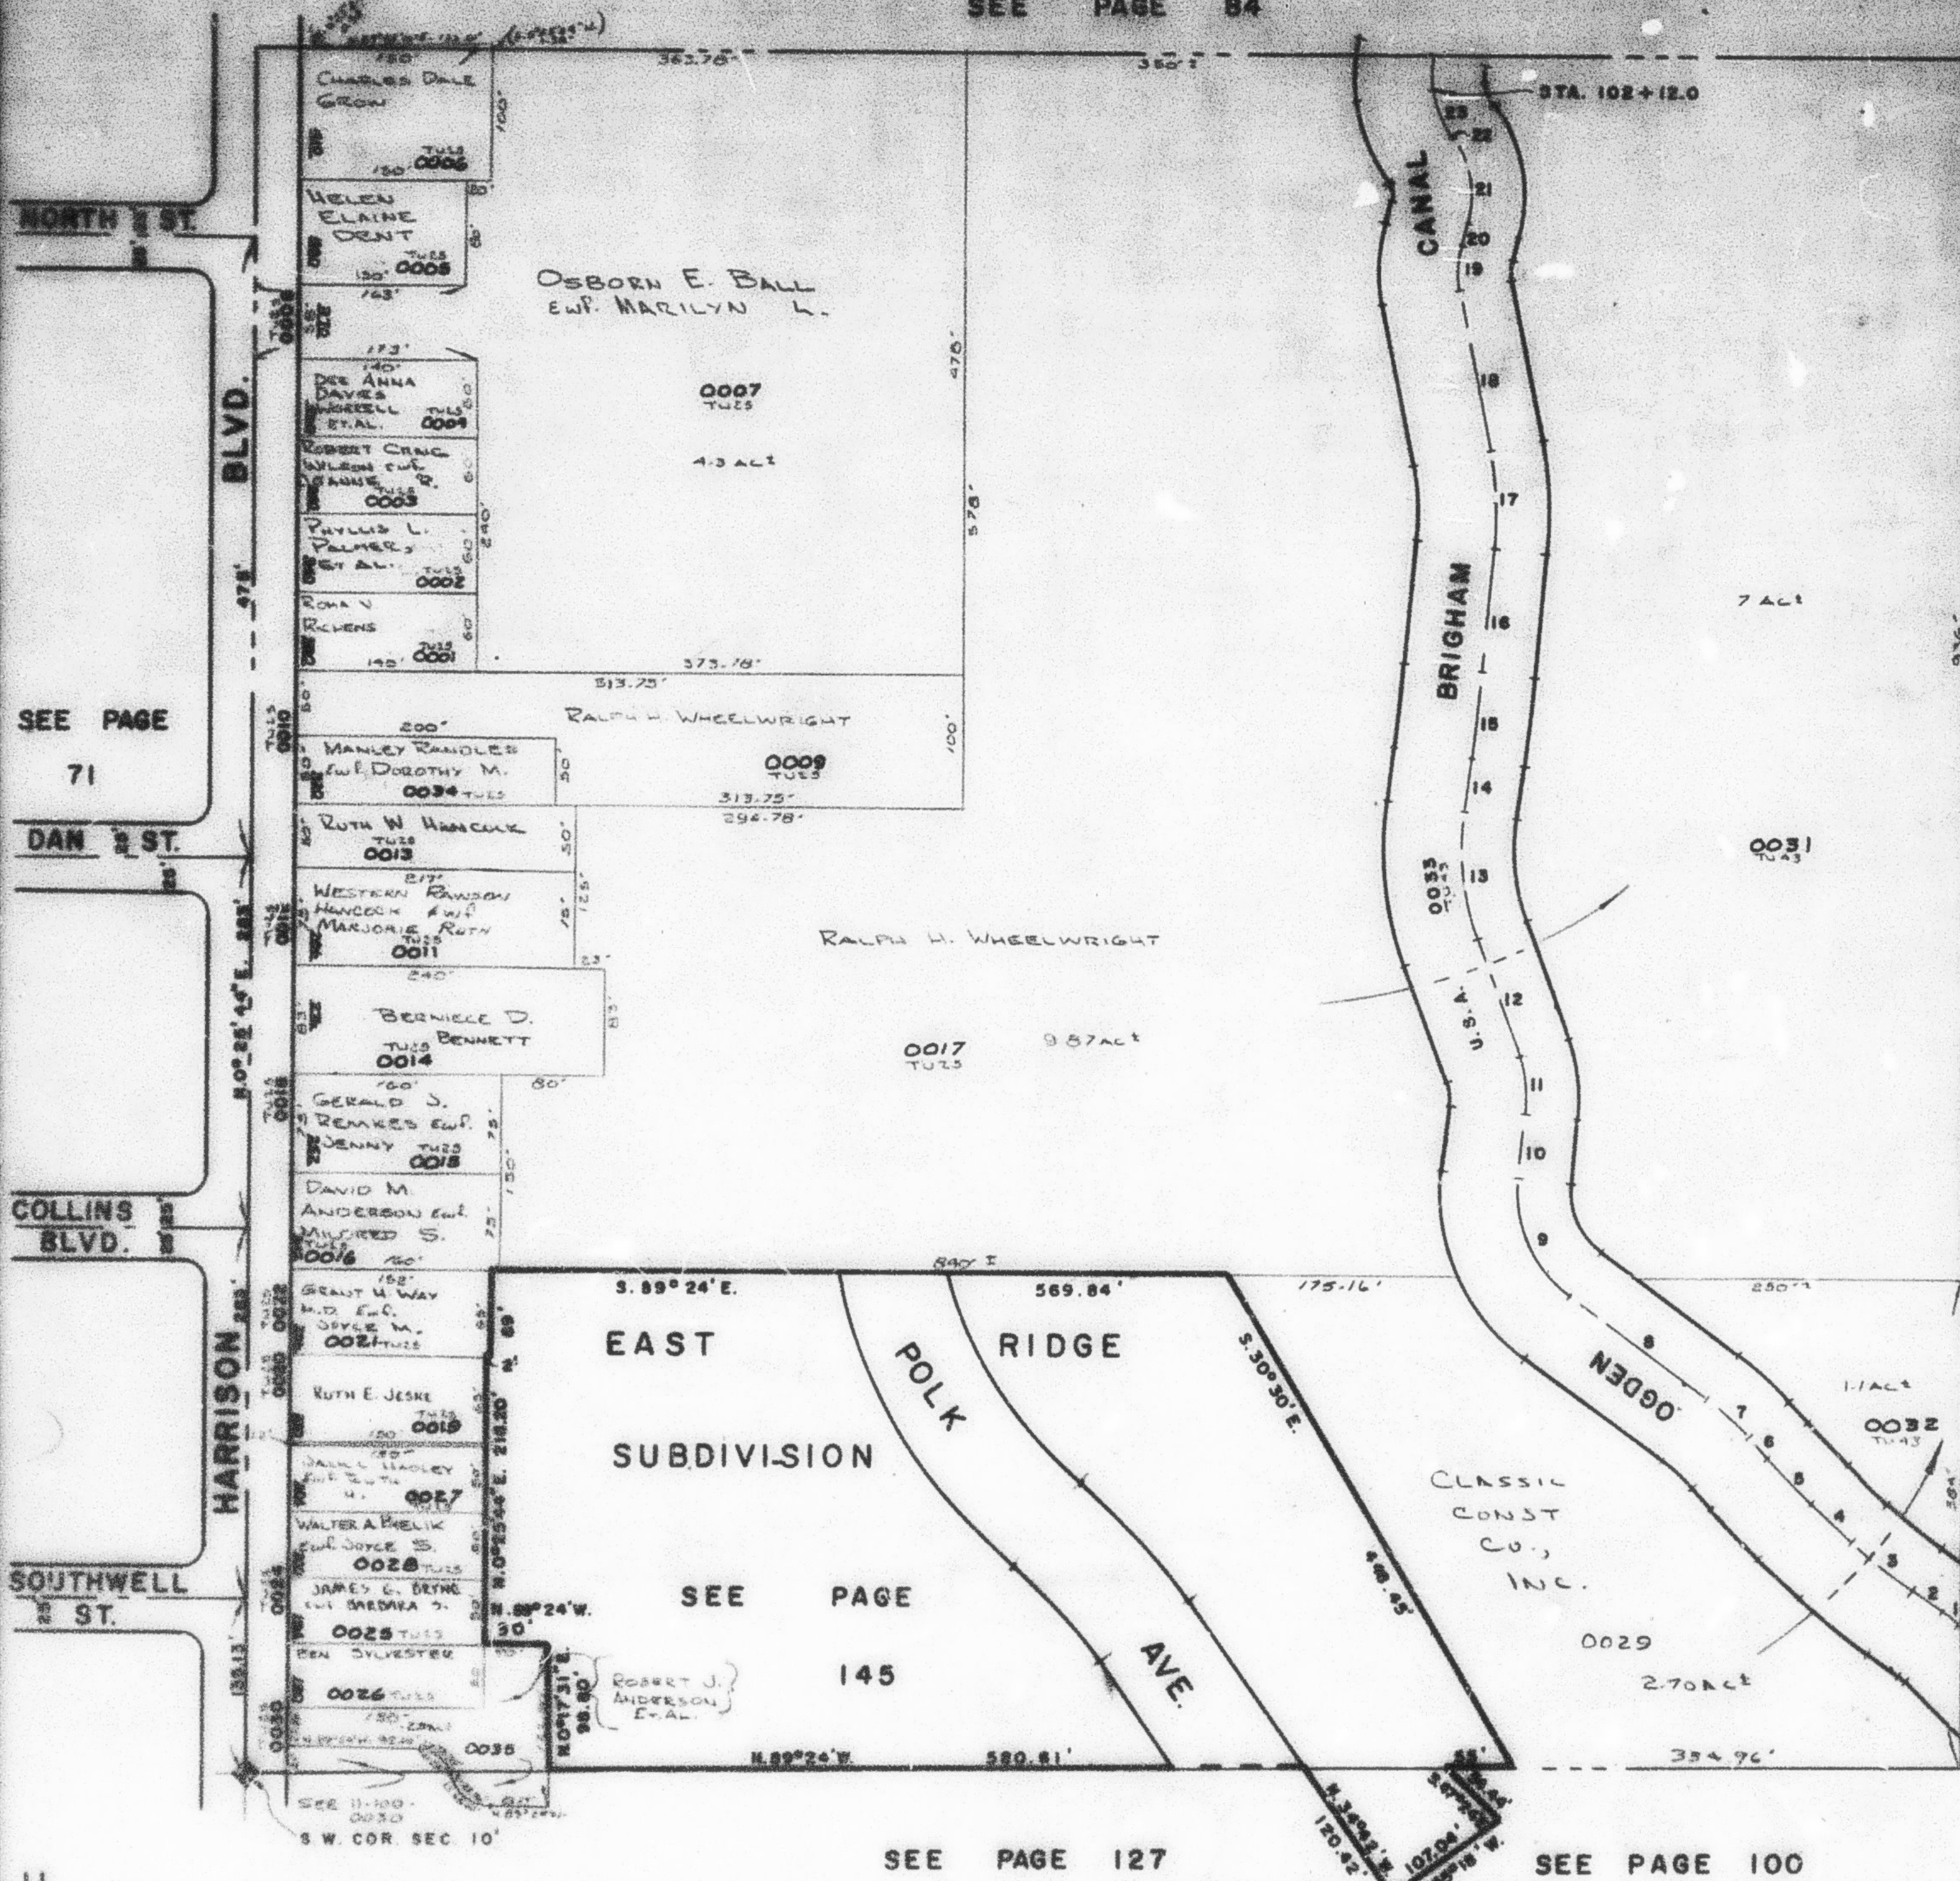

DATA

1-N-100'	L-100'
2-N-100'	L-100'
SEE PAGE 71

SEE PAGE 84

SEE PAGE 127

SEE PAGE 100

W.F.J. 10-70'