

S.W. 1/4 OF S.W. 1/4 OF
SECTION 10, T.6N.,R.1W., S.L.B. & M.


TAXING UNIT: 25, 43

IN OGDEN CITY

PREFIX: 11-085

SCALE 1" = 100'

SEE PAGE 84

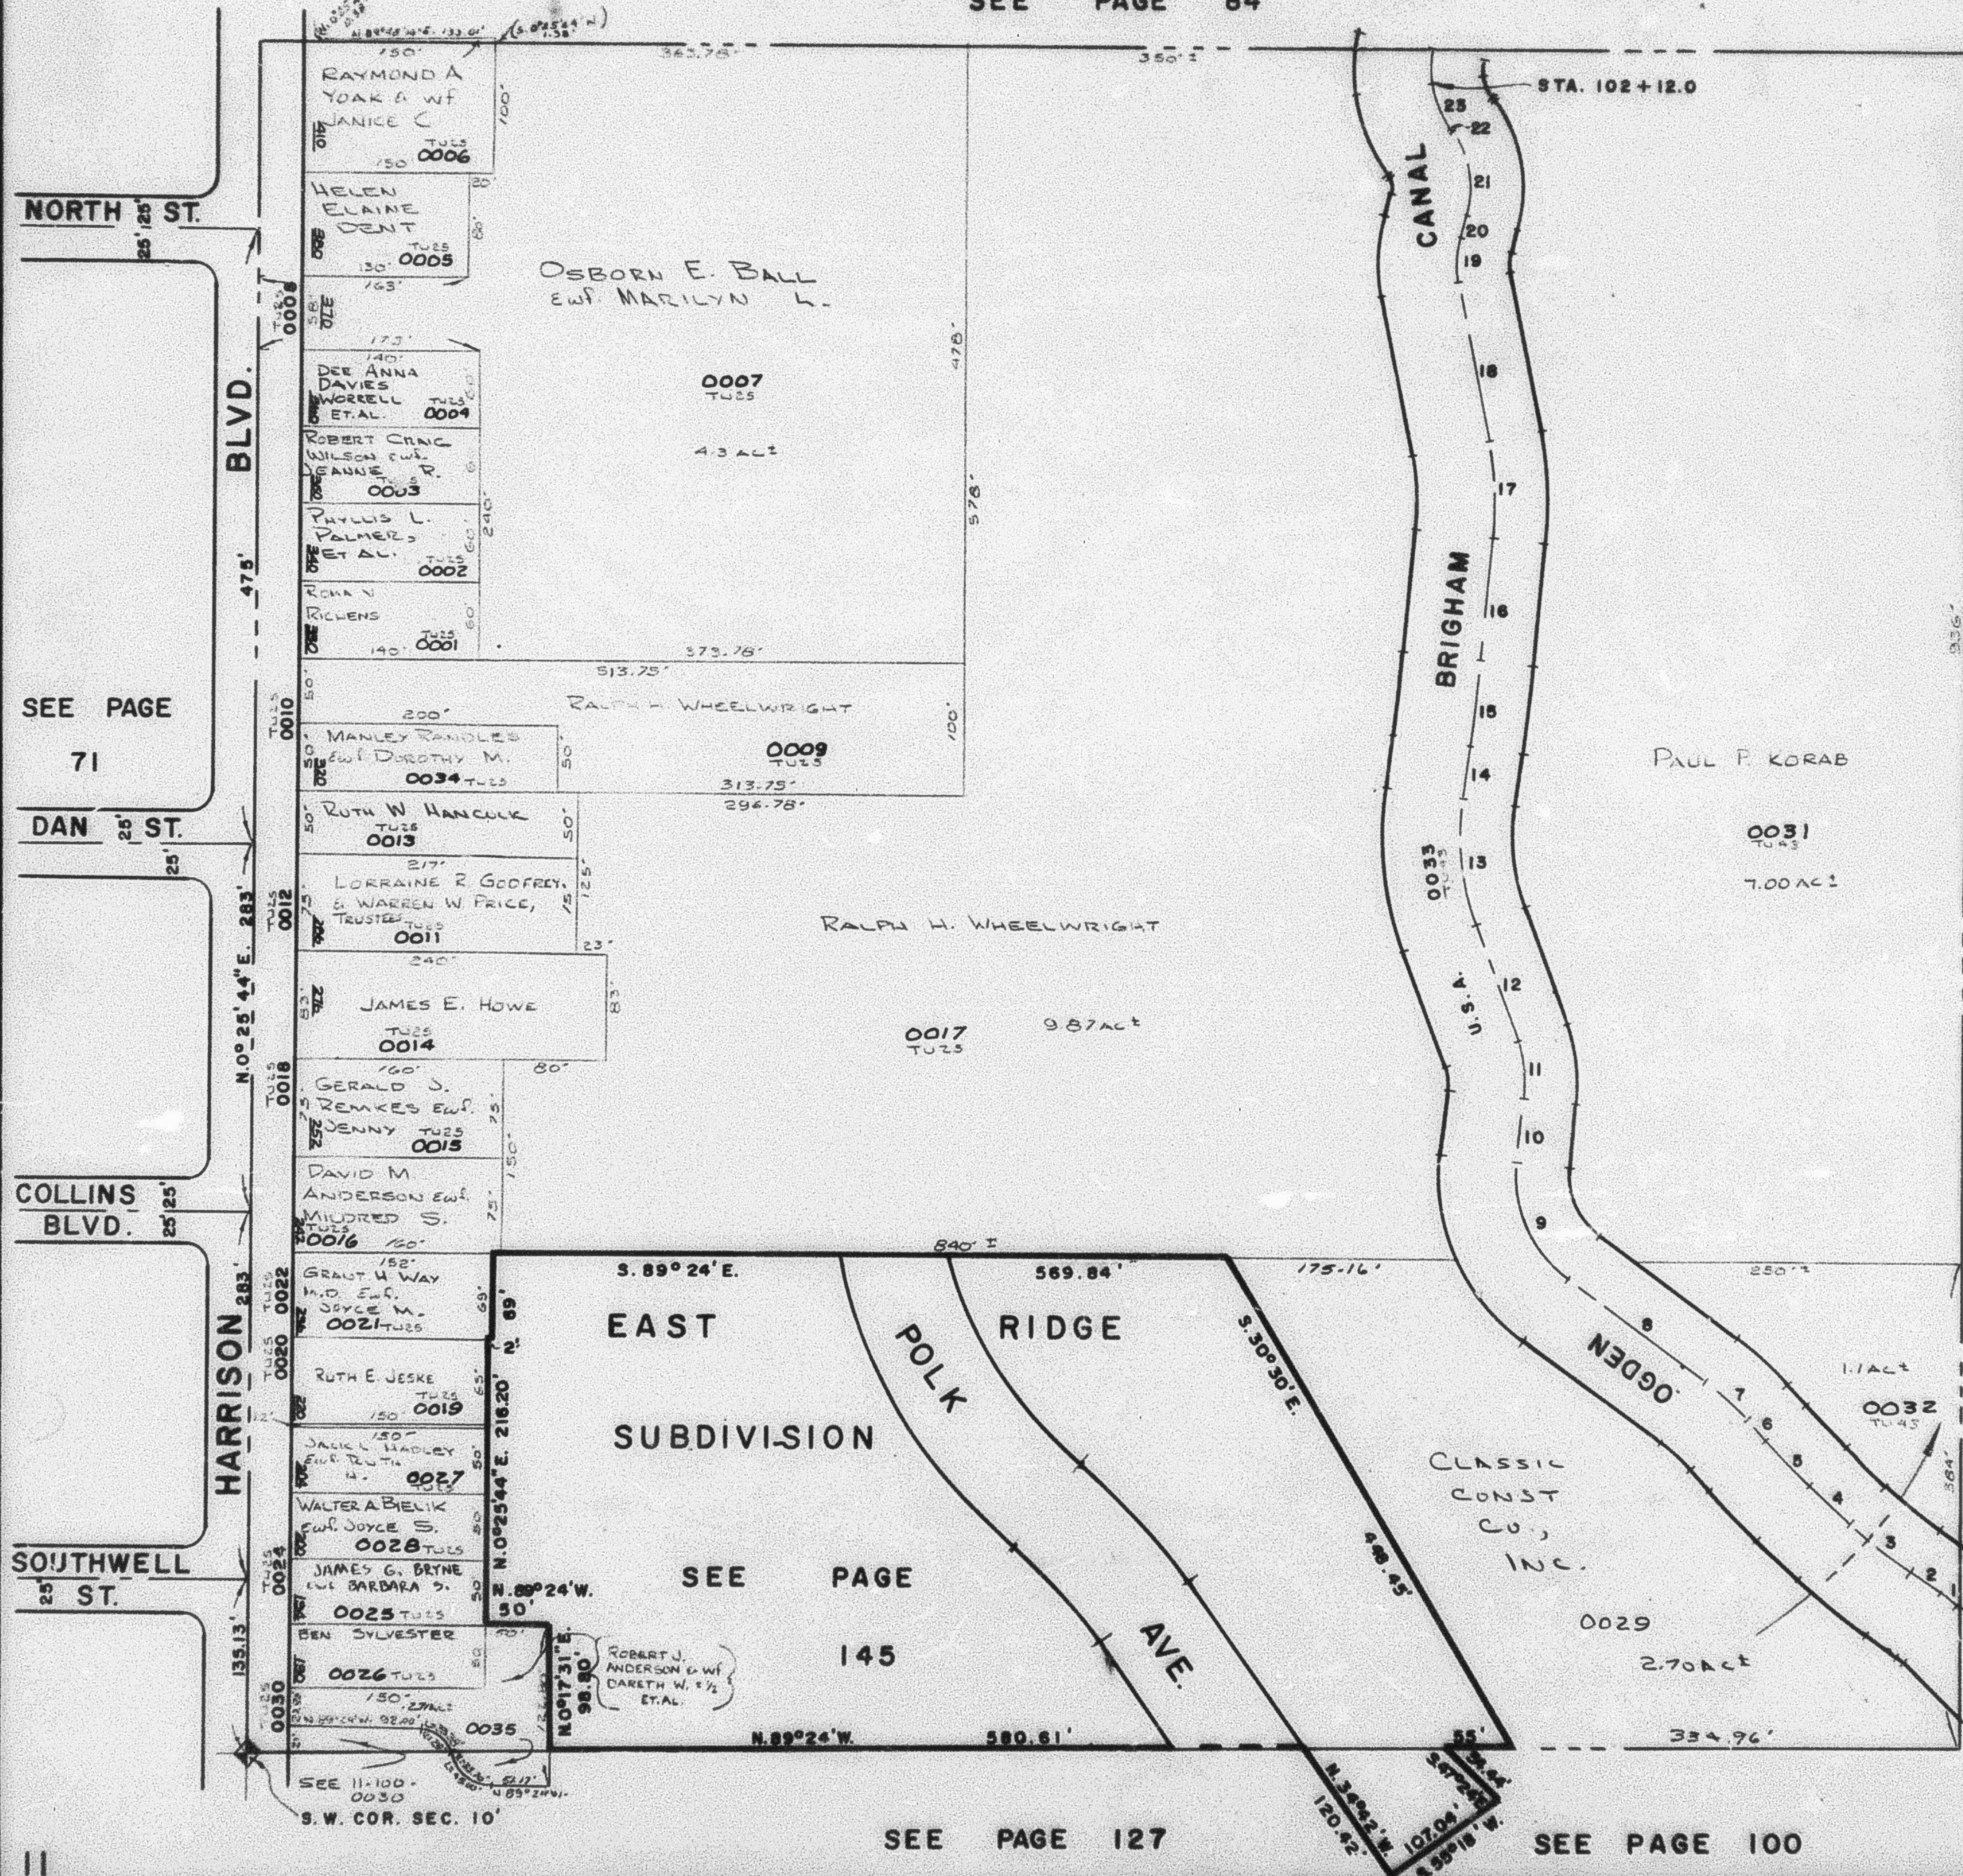

DATA

- 1-R=100' L=15.8'
- 2-N.84°52'30"W. 29.8'
- 3-R=400' L=59.5'
- 4-N.46°21'W. 44.7'
- 5-R=500' L=45.5'
- 6-N.41°08'W. 21.2'
- 7-R=200' L=43.4'
- 8-N.53°34'W. 152.7'
- 9-R=100' L=104.1'
- 10-N.8°06'E. 49.5'
- 11-R=100' L=27.7'
- 12-N.19°45'30"W. 94.9'
- 13-R=200' L=62.9'
- 14-N.8°19'30"E. 40.1'
- 15-R=2000' L=68.9'
- 16-N.6°21'E. 38.4'
- 17-R=250' L=75.2'
- 18-N.10°53'30"W. 128.5'
- 19-R=75' L=38.7'
- 20-N.16°23'30"E. 18.4'
- 21-R=75' L=68.3'
- 22-N.35°57'30"W. 1.0'
- 23-R=75' L=38.4'

SEE PAGE
84