

S.W. 1/4 OF S.W. 1/4 OF

85

SECTION 10, T.6 N., R.1 W., S.L.B. 8 & M.


TAXING UNIT: 25, 43

IN OGDEN CITY

PREFIX: 11-085

SCALE 1" = 100'

SEE PAGE 84

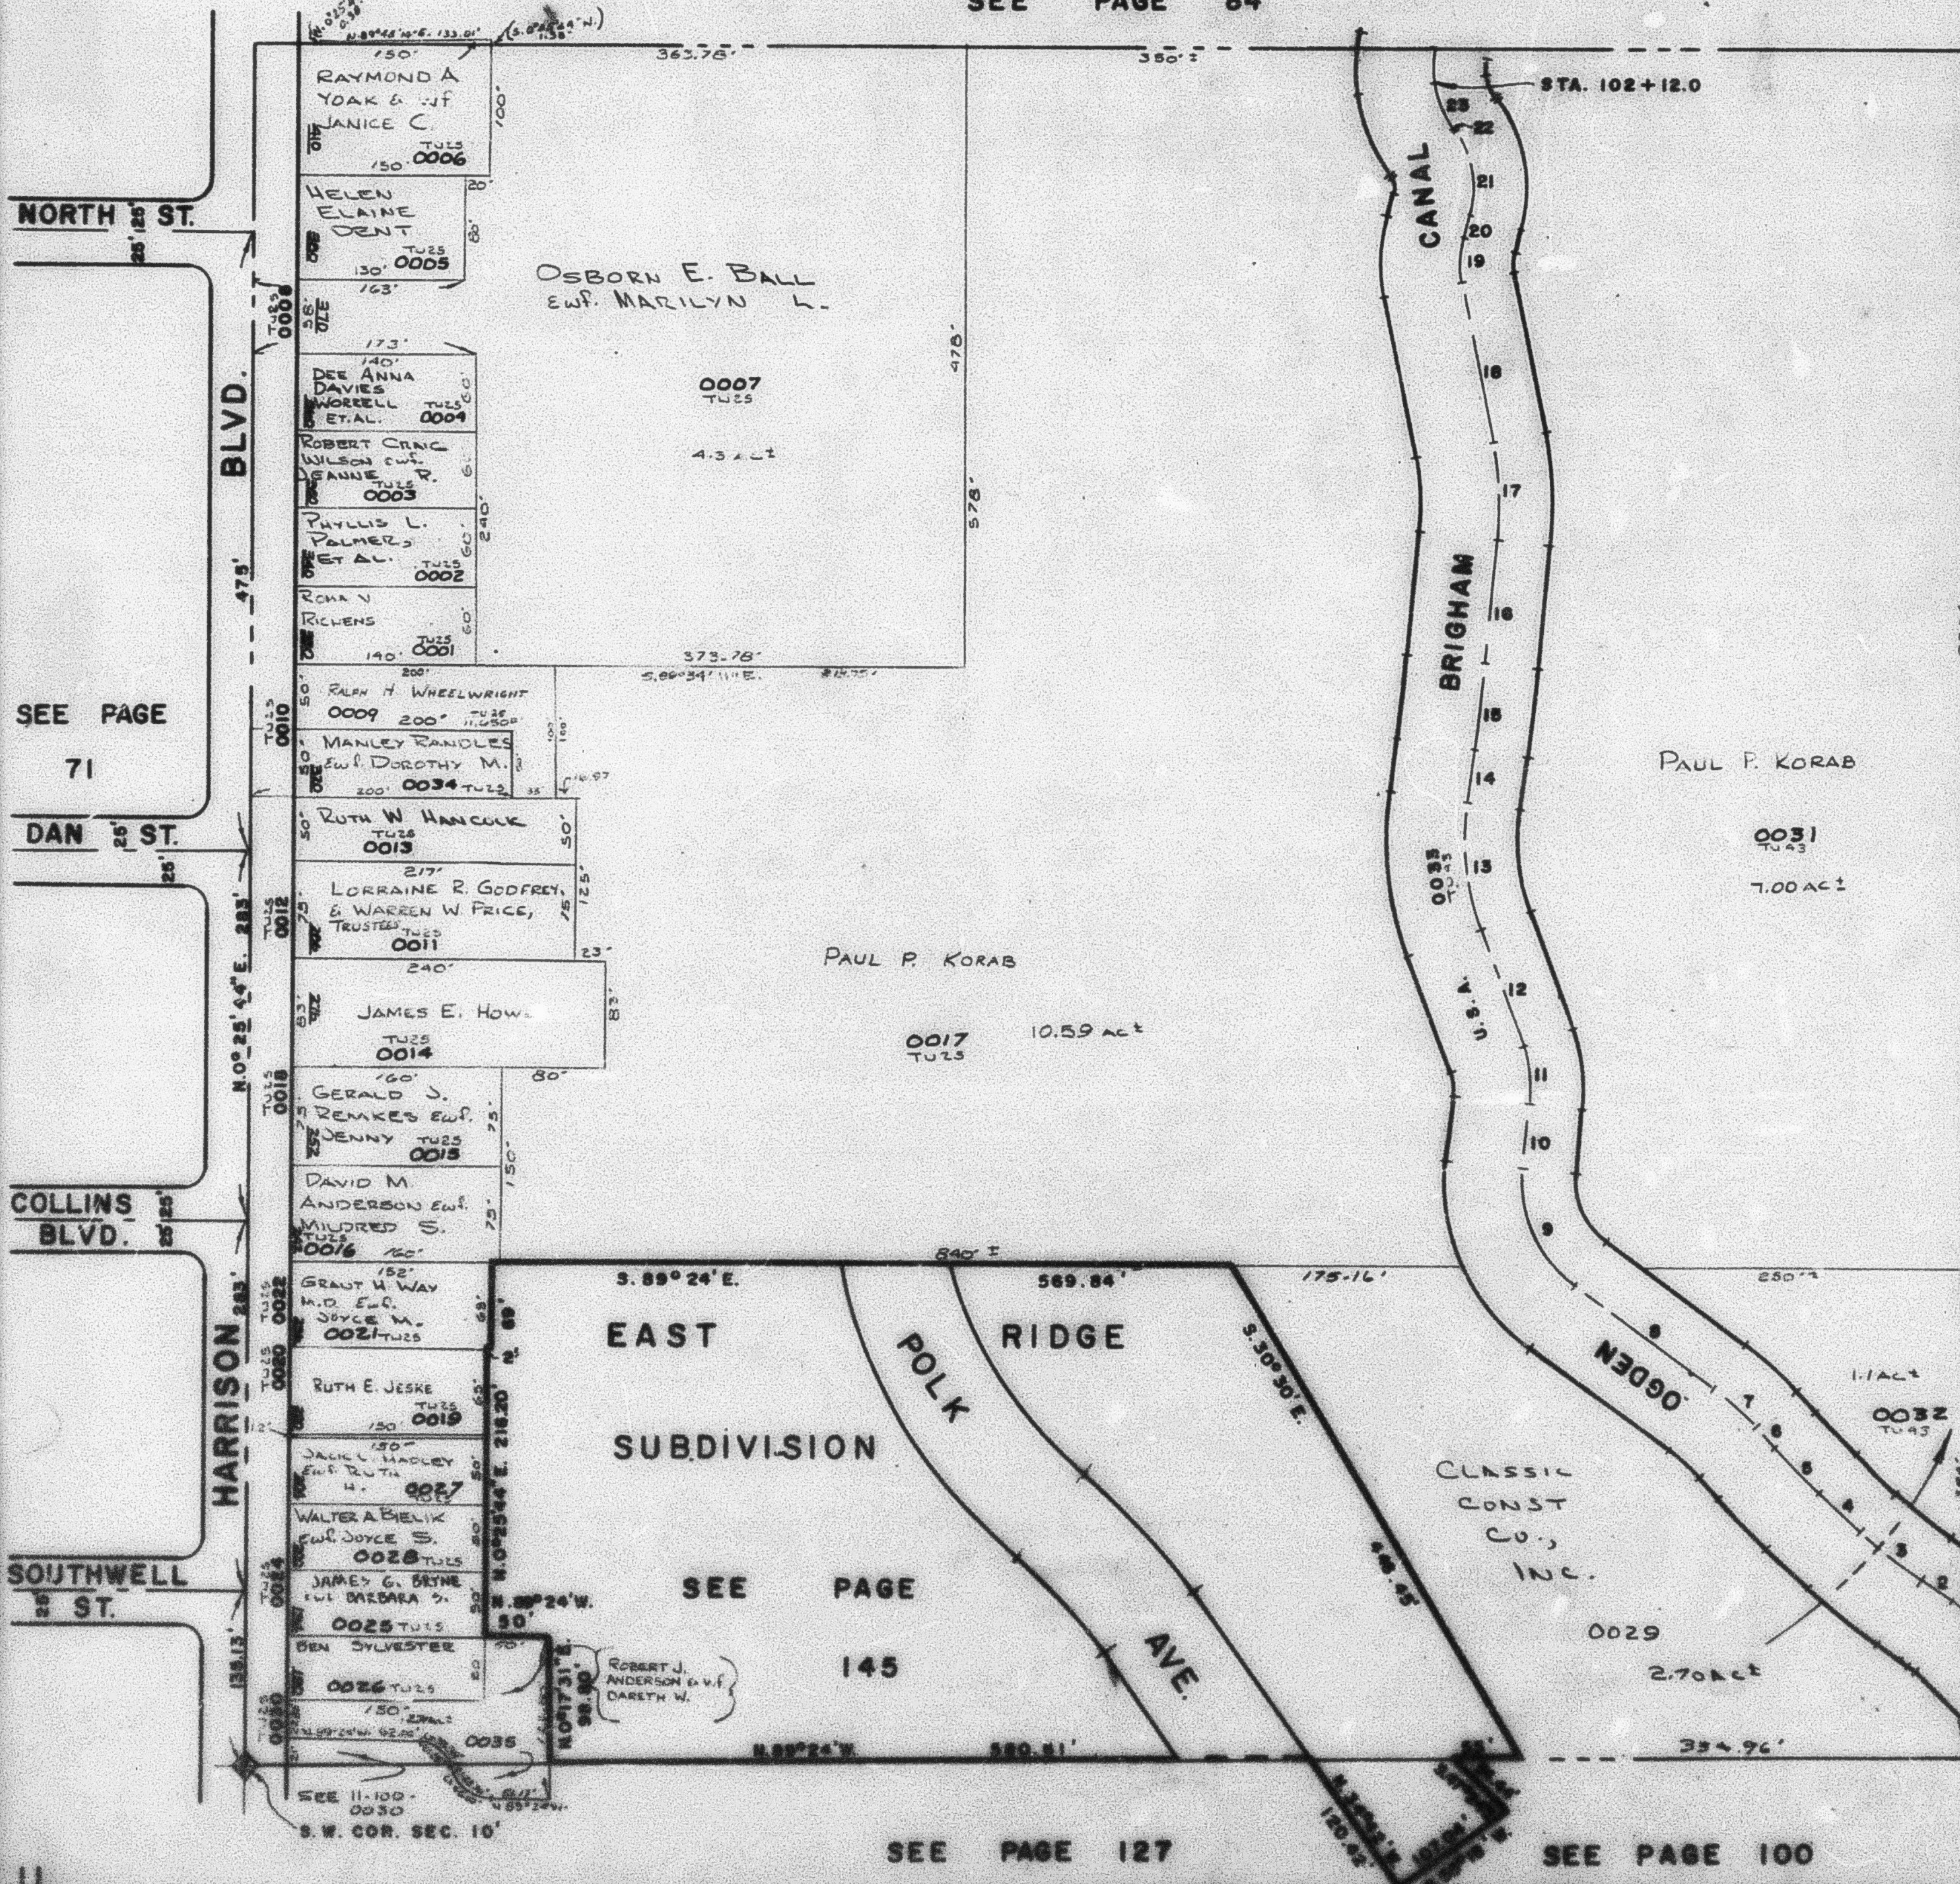

E DATA

- 1-R=100' L=10.6'
- 2-N.84°22'30"W L=25.5'
- 3-R=400' L=25.5'
- 4-N.40°21'E L=48.7'
- 5-R=500' L=48.7'
- 6-N.41°08'W L=51.2'
- 7-R=200' L=45.4'
- 8-N.55°54'W L=132.7'
- 9-R=100' L=104.1'
- 10-N.8°08'E L=45.5'
- 11-R=100' L=27.7'
- 12-N.15°45'30"W L=84.9'
- 13-R=200' L=88.9'
- 14-N.8°10'30"E L=45.1'
- 15-R=2000' L=88.9'
- 16-N.6°21'E L=58.4'
- 17-R=250' L=77.8'
- 18-N.10°35'30"W L=100.5'
- 19-R=75' L=25.7'
- 20-N.10°25'30"E L=45.4'
- 21-R=75' L=45.4'
- 22-N.58°07'30"W L=10.6'
- 23-R=75' L=25.7'

SEE PAGE 84

SEE PAGE 127

SEE PAGE 100

W.F.J. 10-70'