

S.W. 1/4 OF S.W. 1/4 OF

83

# SECTION 10, T.6N., R.1W., S.1B.8M.


TAXING UNIT: 25, 43

IN OGDEN CITY

PREFIX: 11-085

SCALE 1" = 100'

SEE PAGE 84

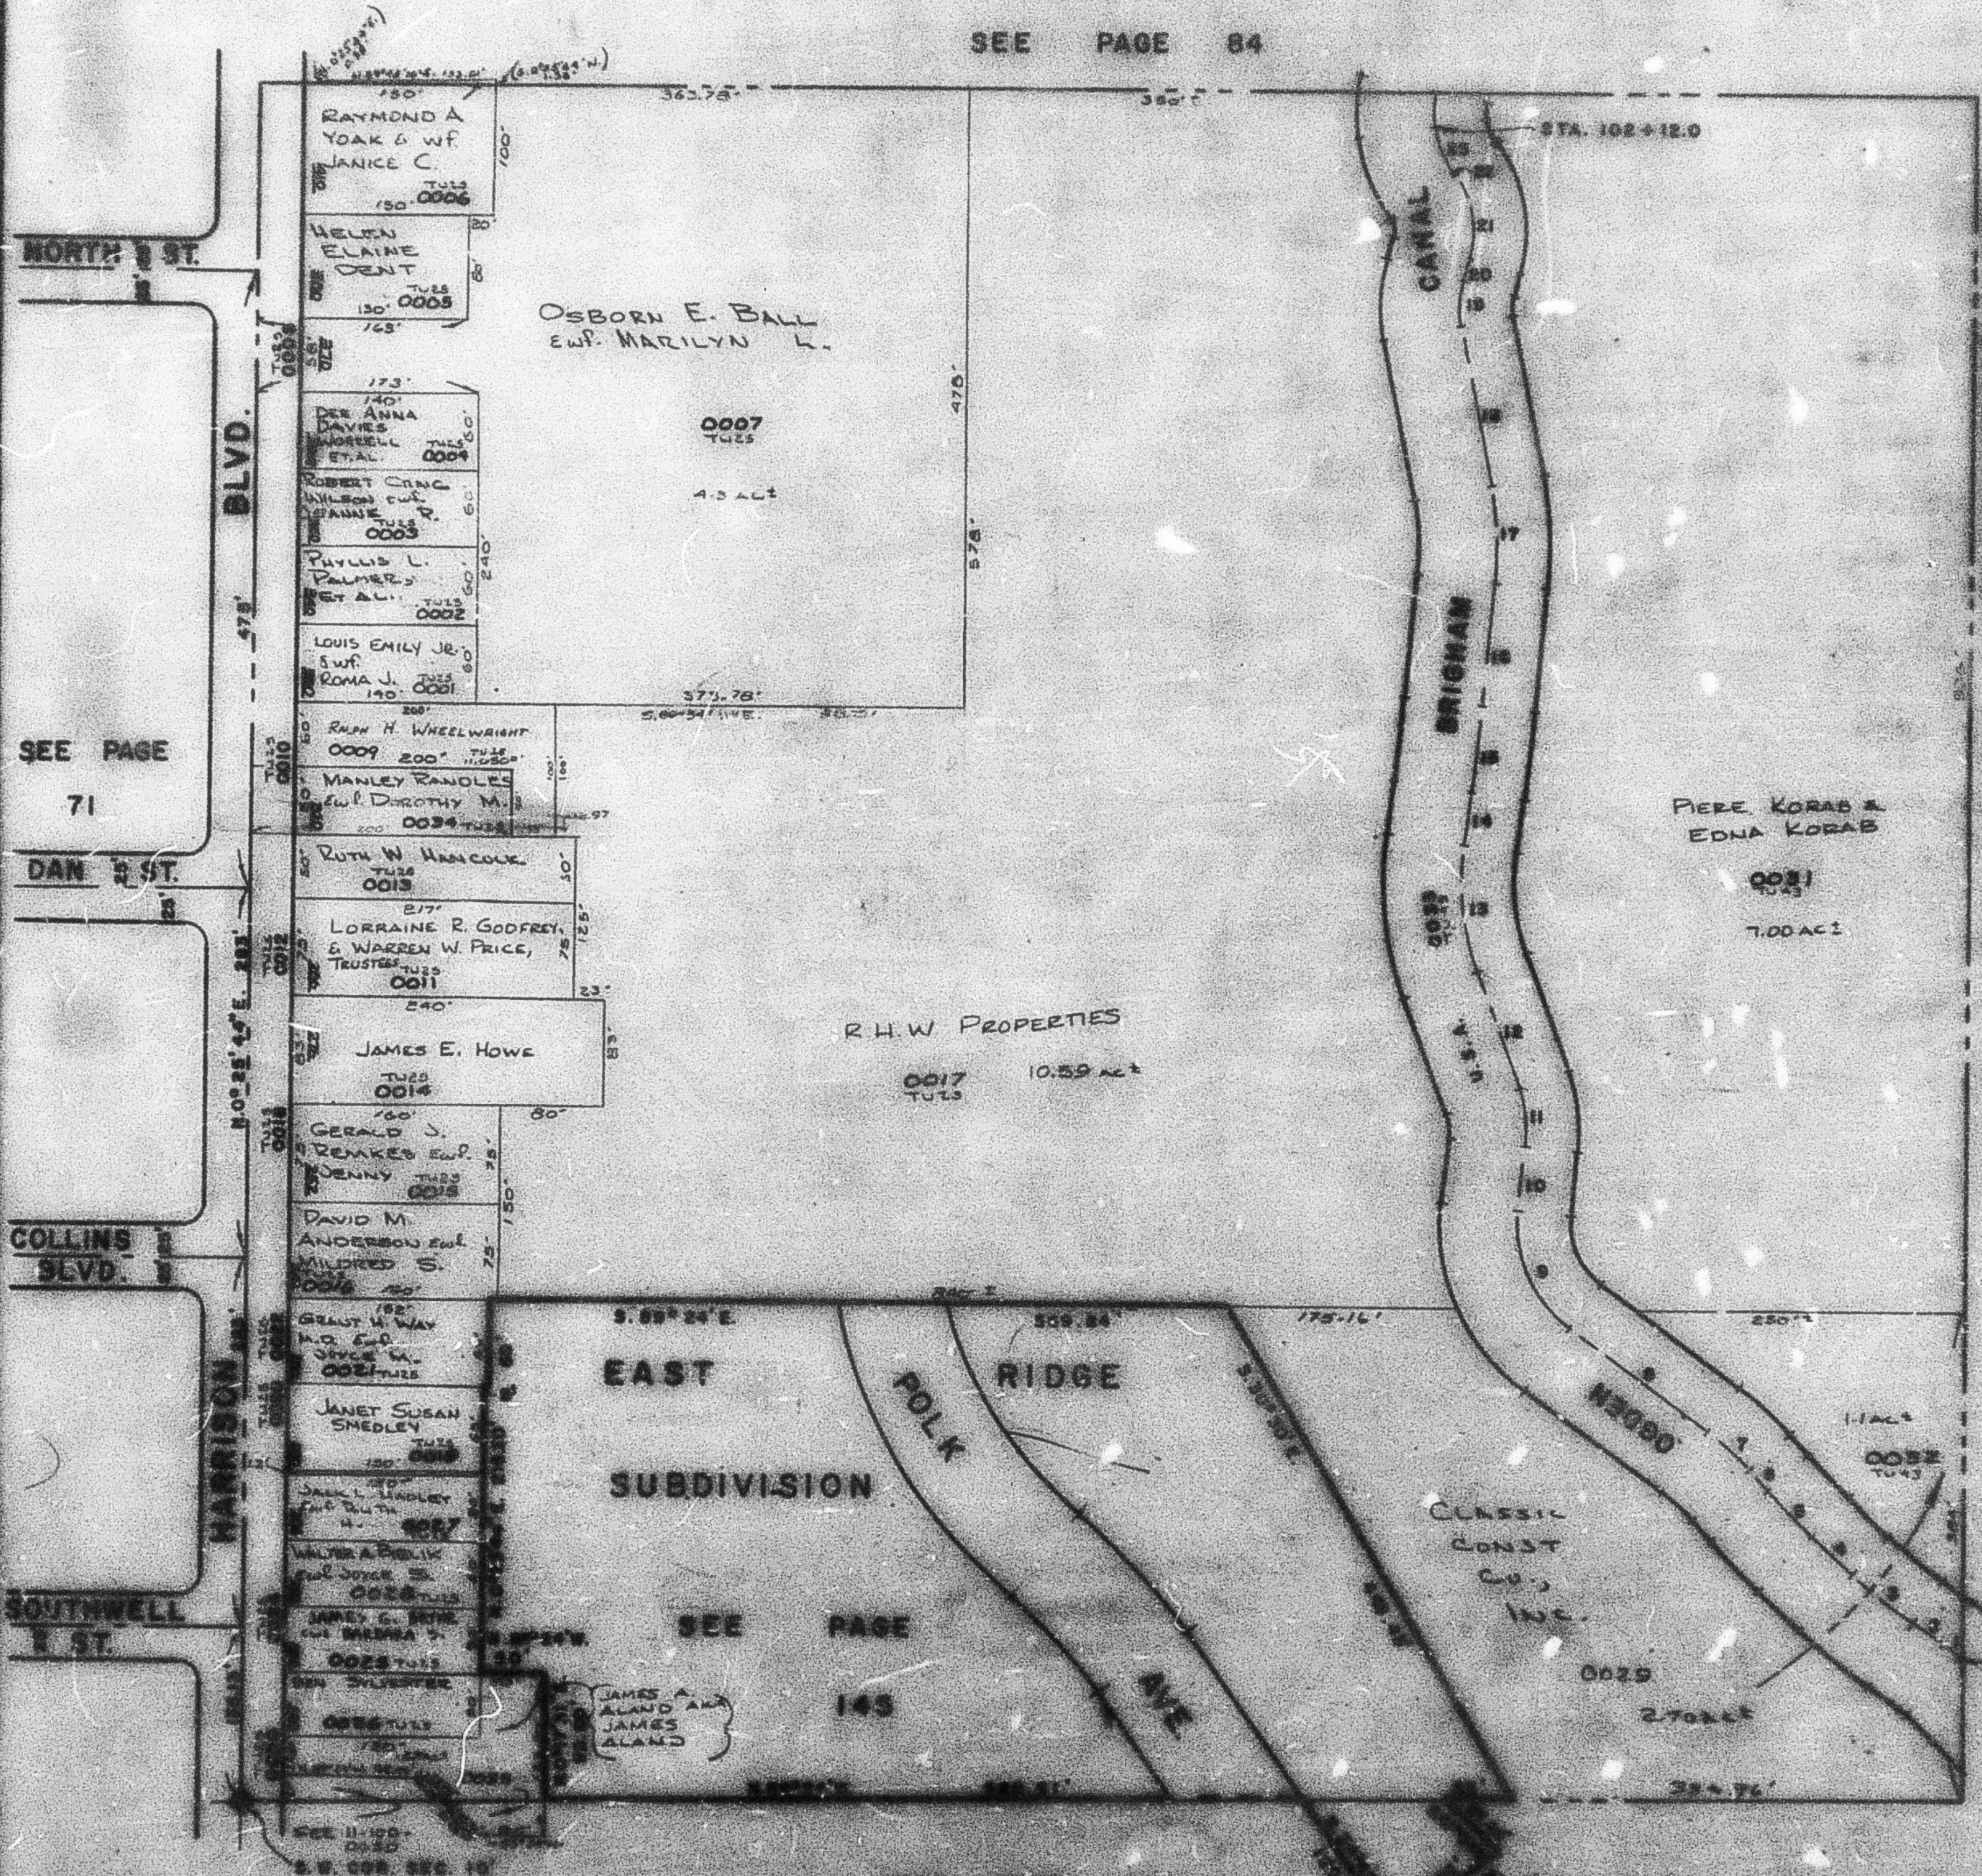

DATA

|         |         |
|---------|---------|
| 1-2-20  | 1-2-20  |
| 2-2-20  | 2-2-20  |
| 3-2-20  | 3-2-20  |
| 4-2-20  | 4-2-20  |
| 5-2-20  | 5-2-20  |
| 6-2-20  | 6-2-20  |
| 7-2-20  | 7-2-20  |
| 8-2-20  | 8-2-20  |
| 9-2-20  | 9-2-20  |
| 10-2-20 | 10-2-20 |
| 11-2-20 | 11-2-20 |
| 12-2-20 | 12-2-20 |
| 13-2-20 | 13-2-20 |
| 14-2-20 | 14-2-20 |
| 15-2-20 | 15-2-20 |
| 16-2-20 | 16-2-20 |
| 17-2-20 | 17-2-20 |
| 18-2-20 | 18-2-20 |
| 19-2-20 | 19-2-20 |
| 20-2-20 | 20-2-20 |
| 21-2-20 | 21-2-20 |
| 22-2-20 | 22-2-20 |
| 23-2-20 | 23-2-20 |
| 24-2-20 | 24-2-20 |
| 25-2-20 | 25-2-20 |

SEE PAGE 84