

SW 1/4 OF S.W. 1/4 OF

85

SECTION 10, T.6N.,R.1W., S.L.B. & M.


TAXING UNIT 25, 43

IN OGDEN CITY

PREFIX 11-085

SCALE 1" = 100'

SEE PAGE 84

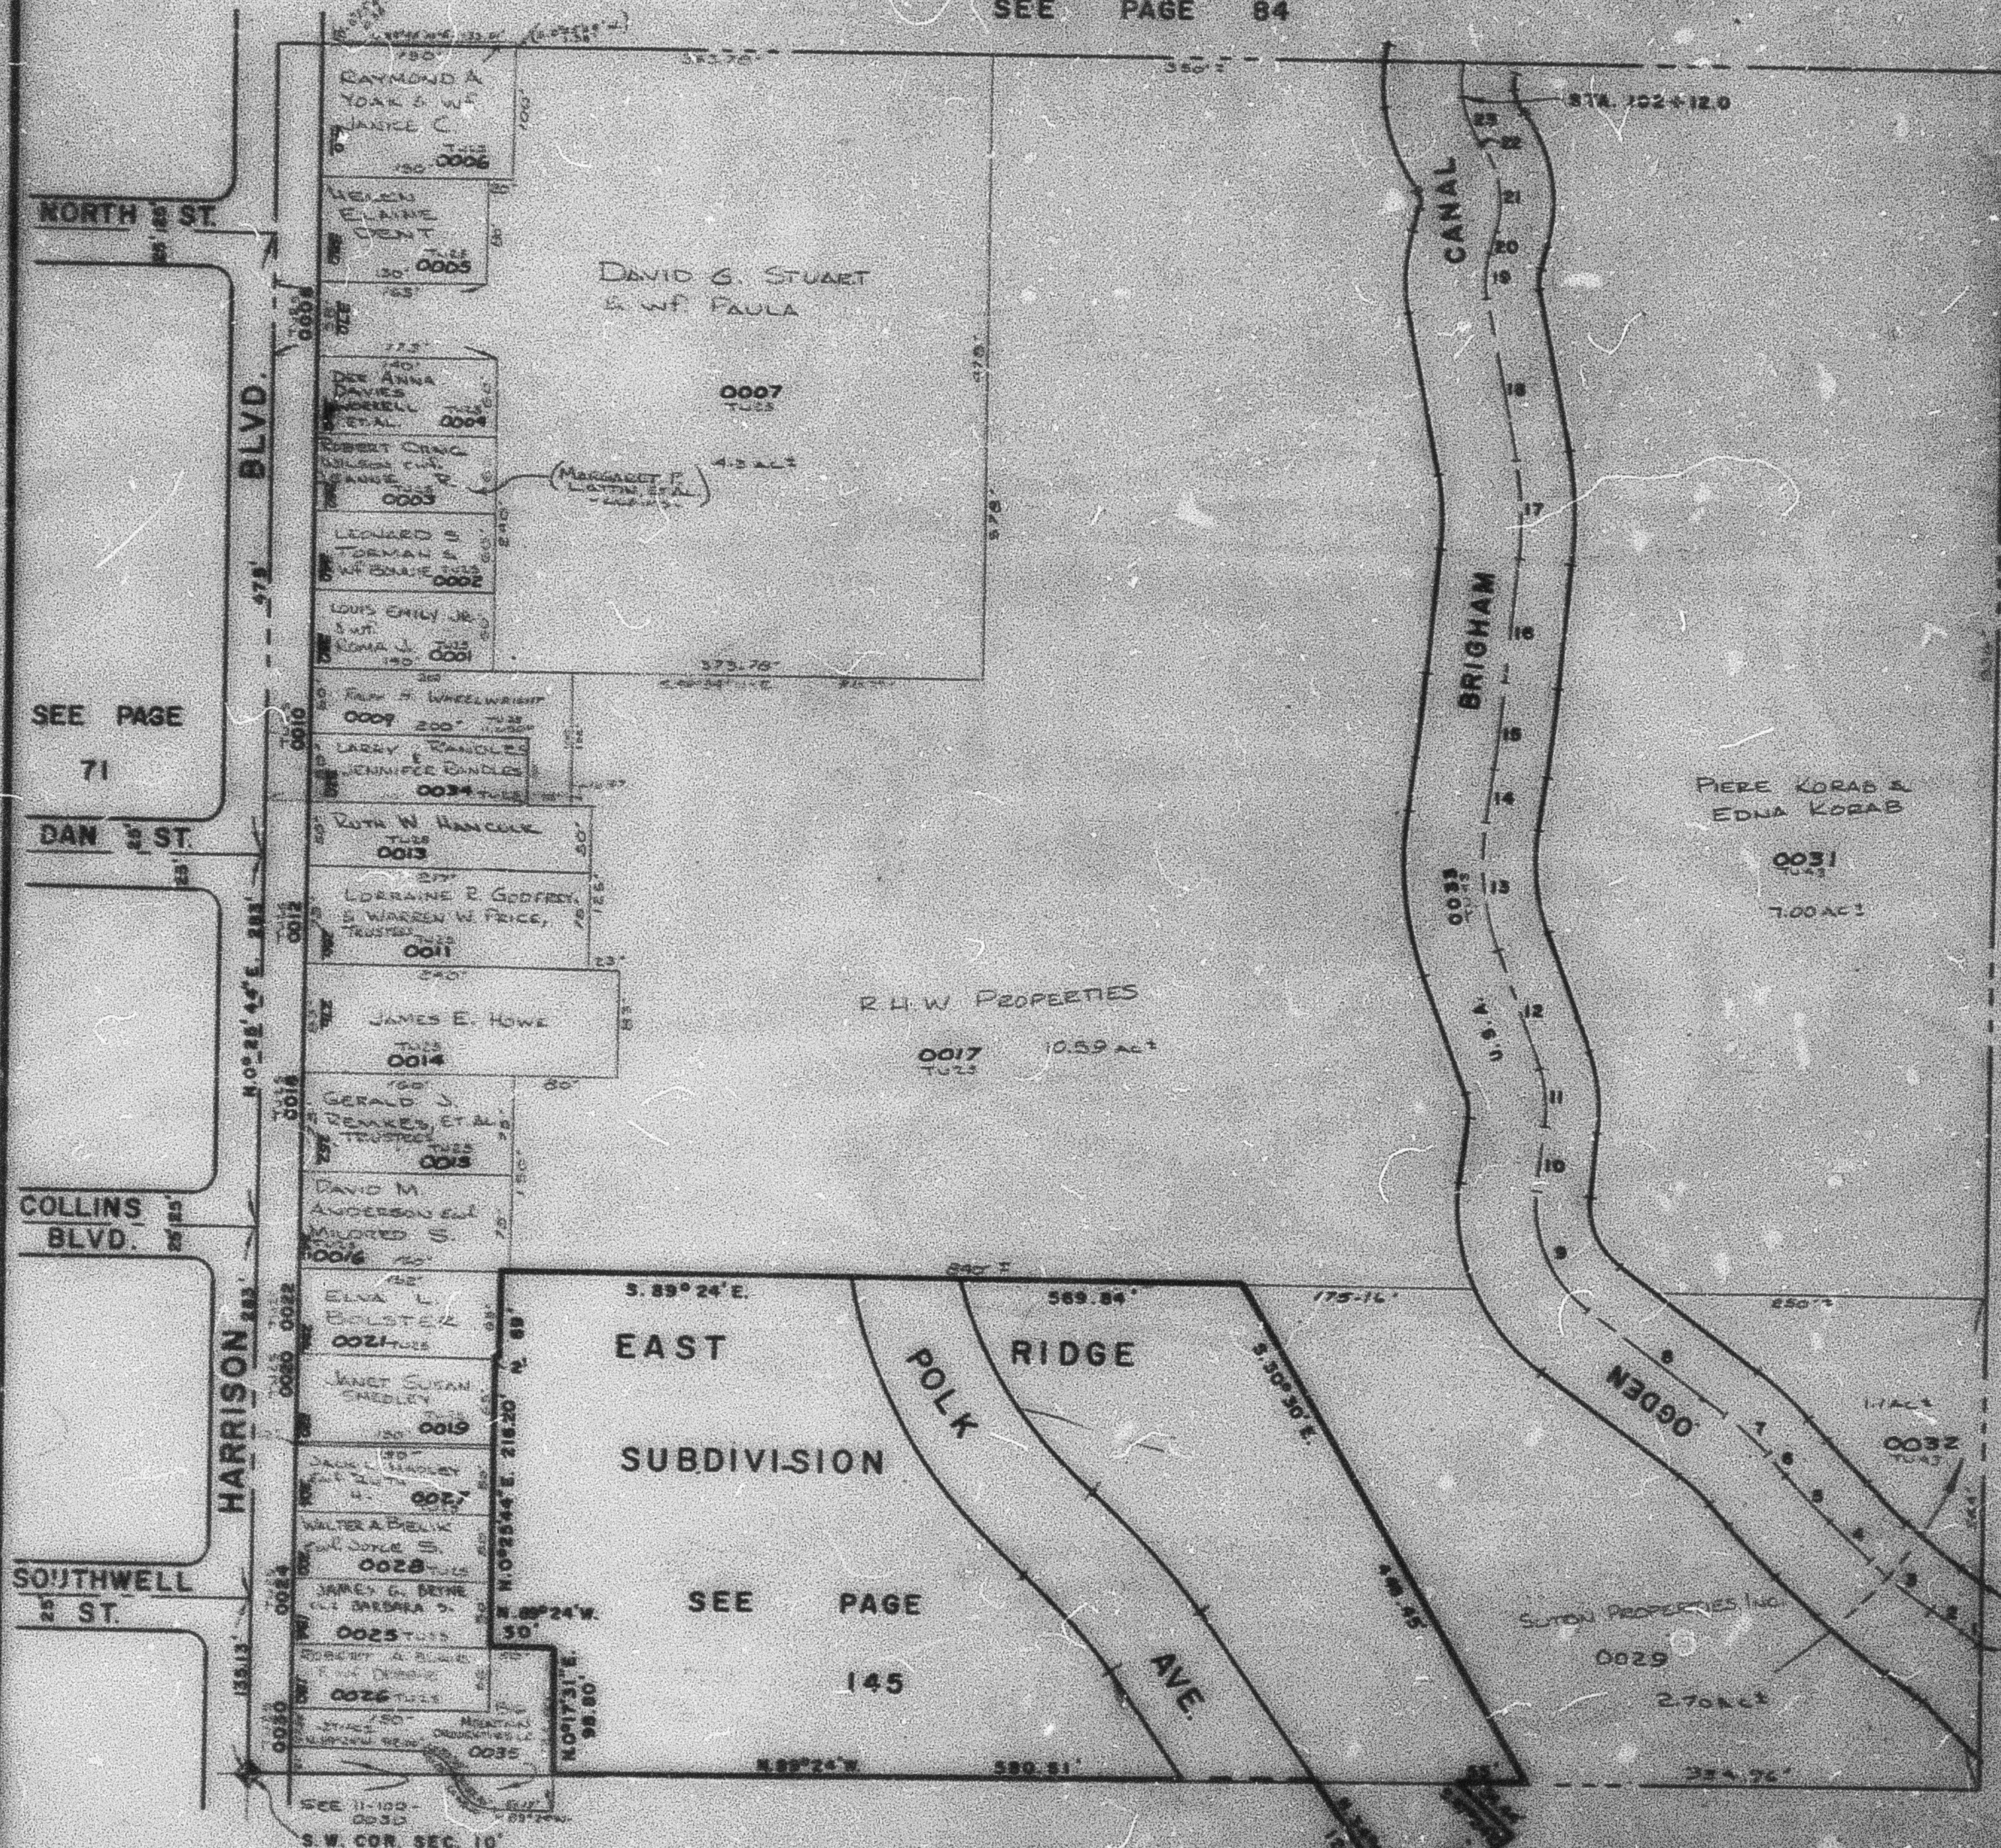

E DATA

1-1000	1.1500
2-1000	1.1500
3-1000	1.1500
4-1000	1.1500
5-1000	1.1500
6-1000	1.1500
7-1000	1.1500
8-1000	1.1500
9-1000	1.1500
10-1000	1.1500
11-1000	1.1500
12-1000	1.1500
13-1000	1.1500
14-1000	1.1500
15-1000	1.1500
16-1000	1.1500
17-1000	1.1500
18-1000	1.1500
19-1000	1.1500
20-1000	1.1500
21-1000	1.1500
22-1000	1.1500

SEE PAGE 84