

PART OF N.W. 1/4 OF SEC. 15, T.6 N.R.1 W., S.L.B.&M.

95

SUNCREST-PARK NO. 4

BLOCK 10

IN OGDEN CITY

PREFIX: 11-095

TAXING UNIT: 25

SCALE: 1"=50'

N.W. COR. OF S. 1/2 OF
N.W. 1/4 OF SEC. 15

SEE PAGE 90


LEWIS
DRIVE

SEE PAGE 90

SEE PAGE 94

NOTE:
UTILITY EASEMENTS ARE SHOWN
BY DASHED LINES.

NOTE:
THIS IS AN OWNERSHIP PLAT.
FOR COMPLETE ENGINEERING
DATA, SEE DEDICATION PLAT,
BOOK 12, PAGE 54.

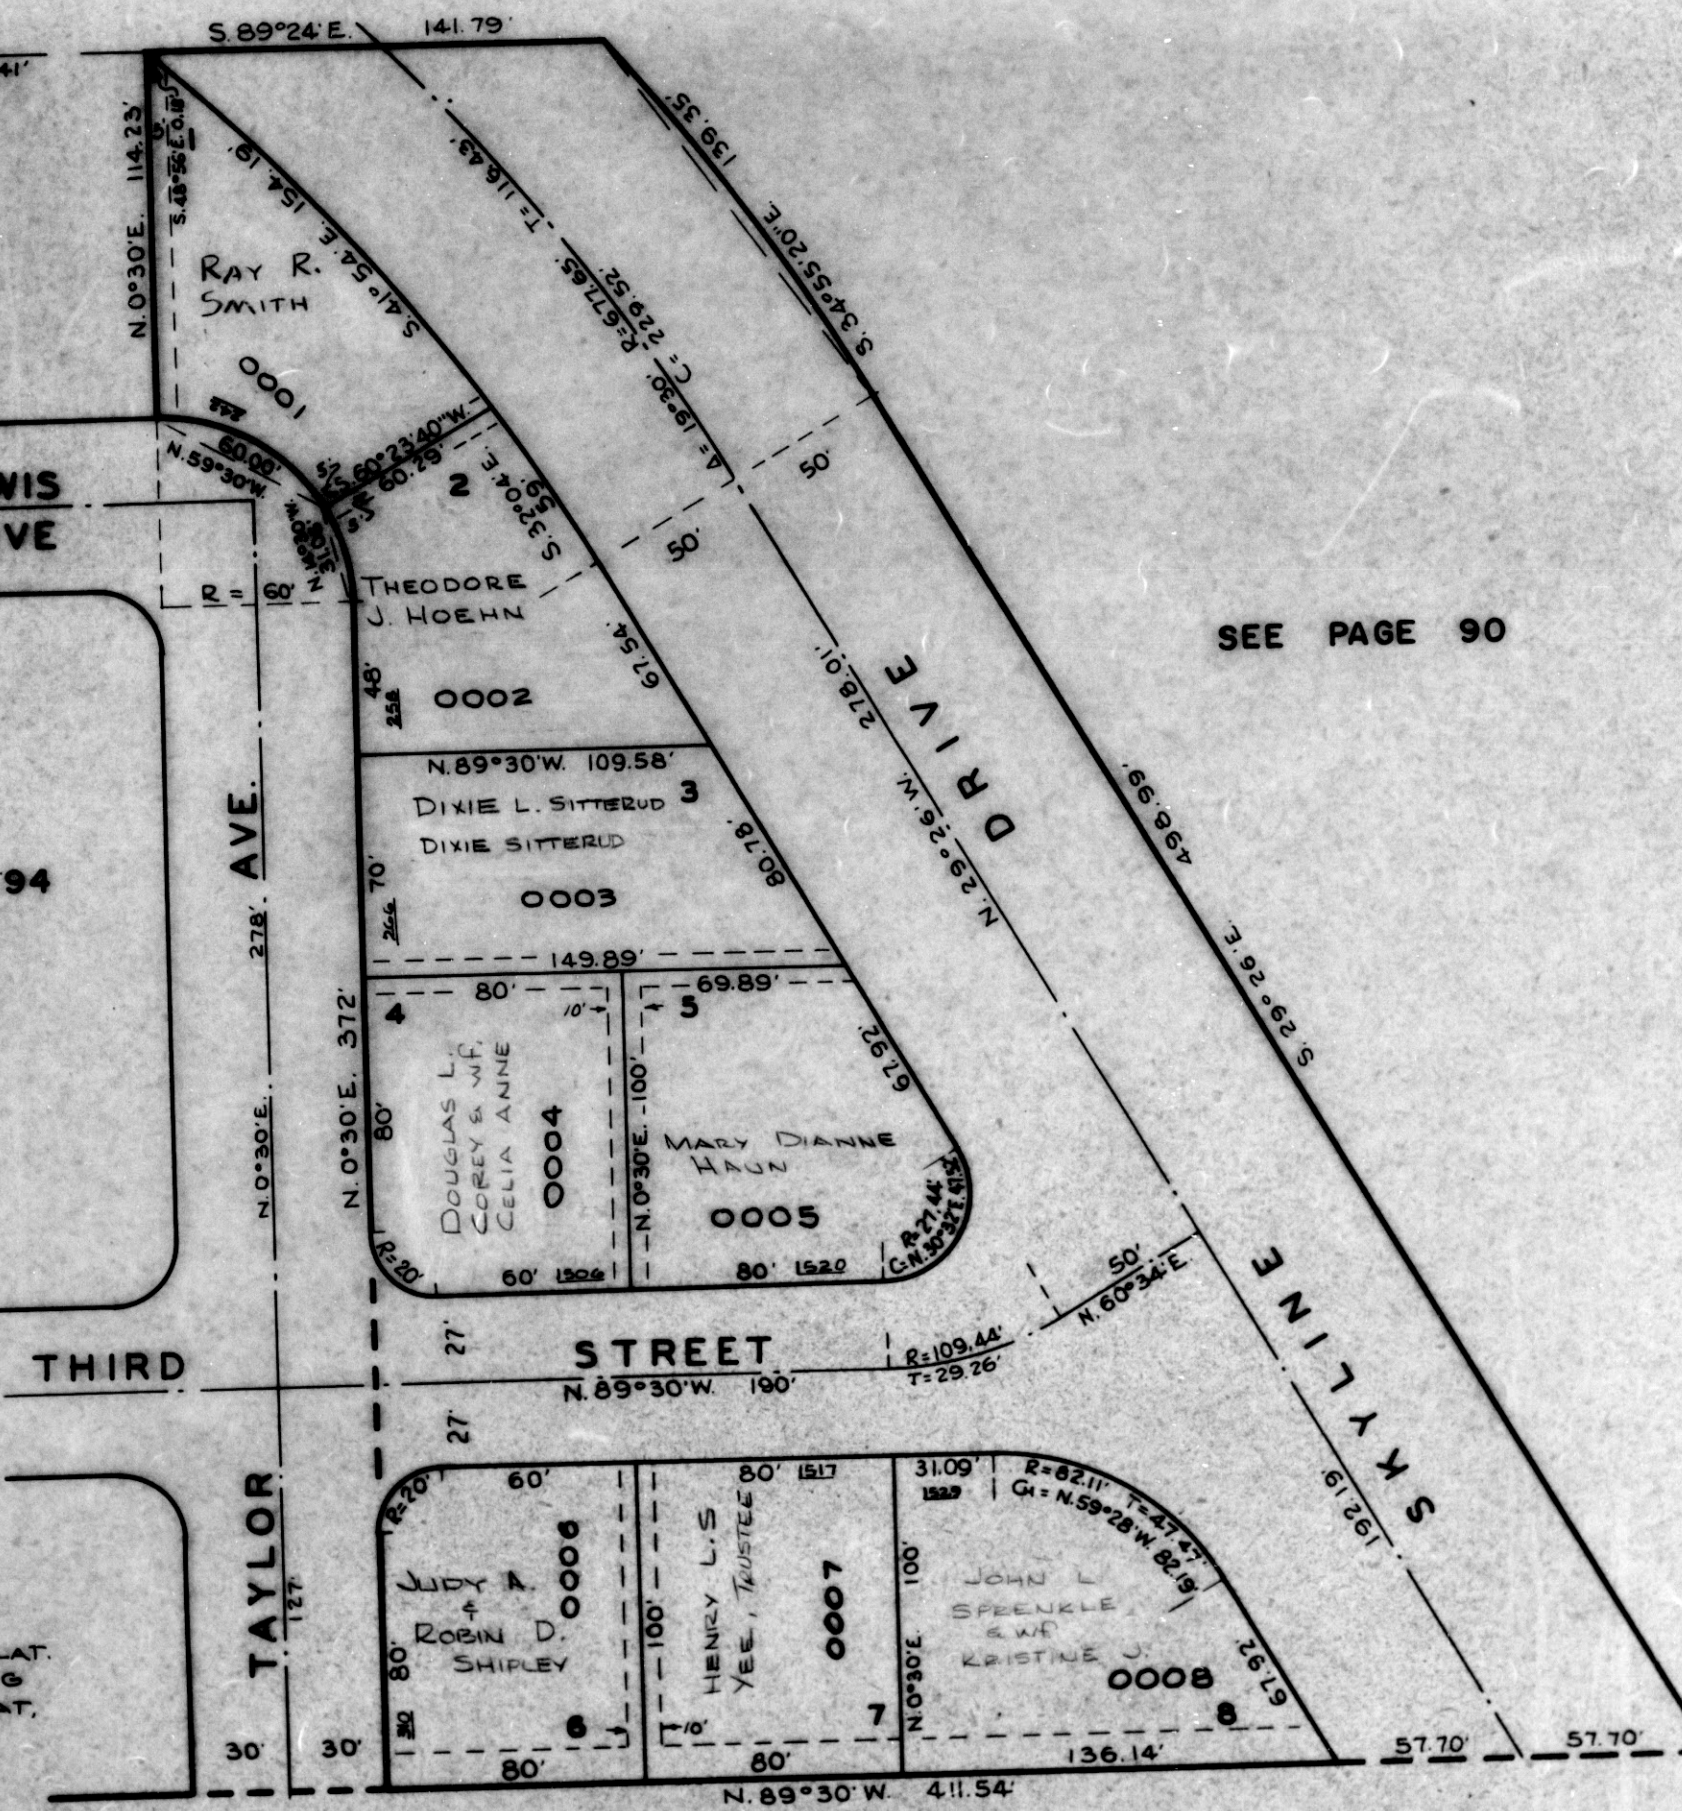

SEE PAGE 93