

PART OF N.W. 1/4 OF SEC. 15, T.6N., R.1W., S.L.B. & M.

SHERIDAN HEIGHTS SUBDIVISION

97

TAXING UNIT: 25

IN OGDEN CITY

PREFIX: 11-097

SCALE 1"=60'

SEE PAGE 101

SEE
BOOK
12
PAGE
2

BLVD.

HARRISON

AVE.

TYLER

NW COR. of Sec. 15,
T.6N., R.1W.


N 0°17'30"E 1321.34'

S 0°17'30"W 1321.34'

RIGHT

SEE ABOVE AT

W. 1/4 COR. of SEC. 15
T.6N., R.1W.

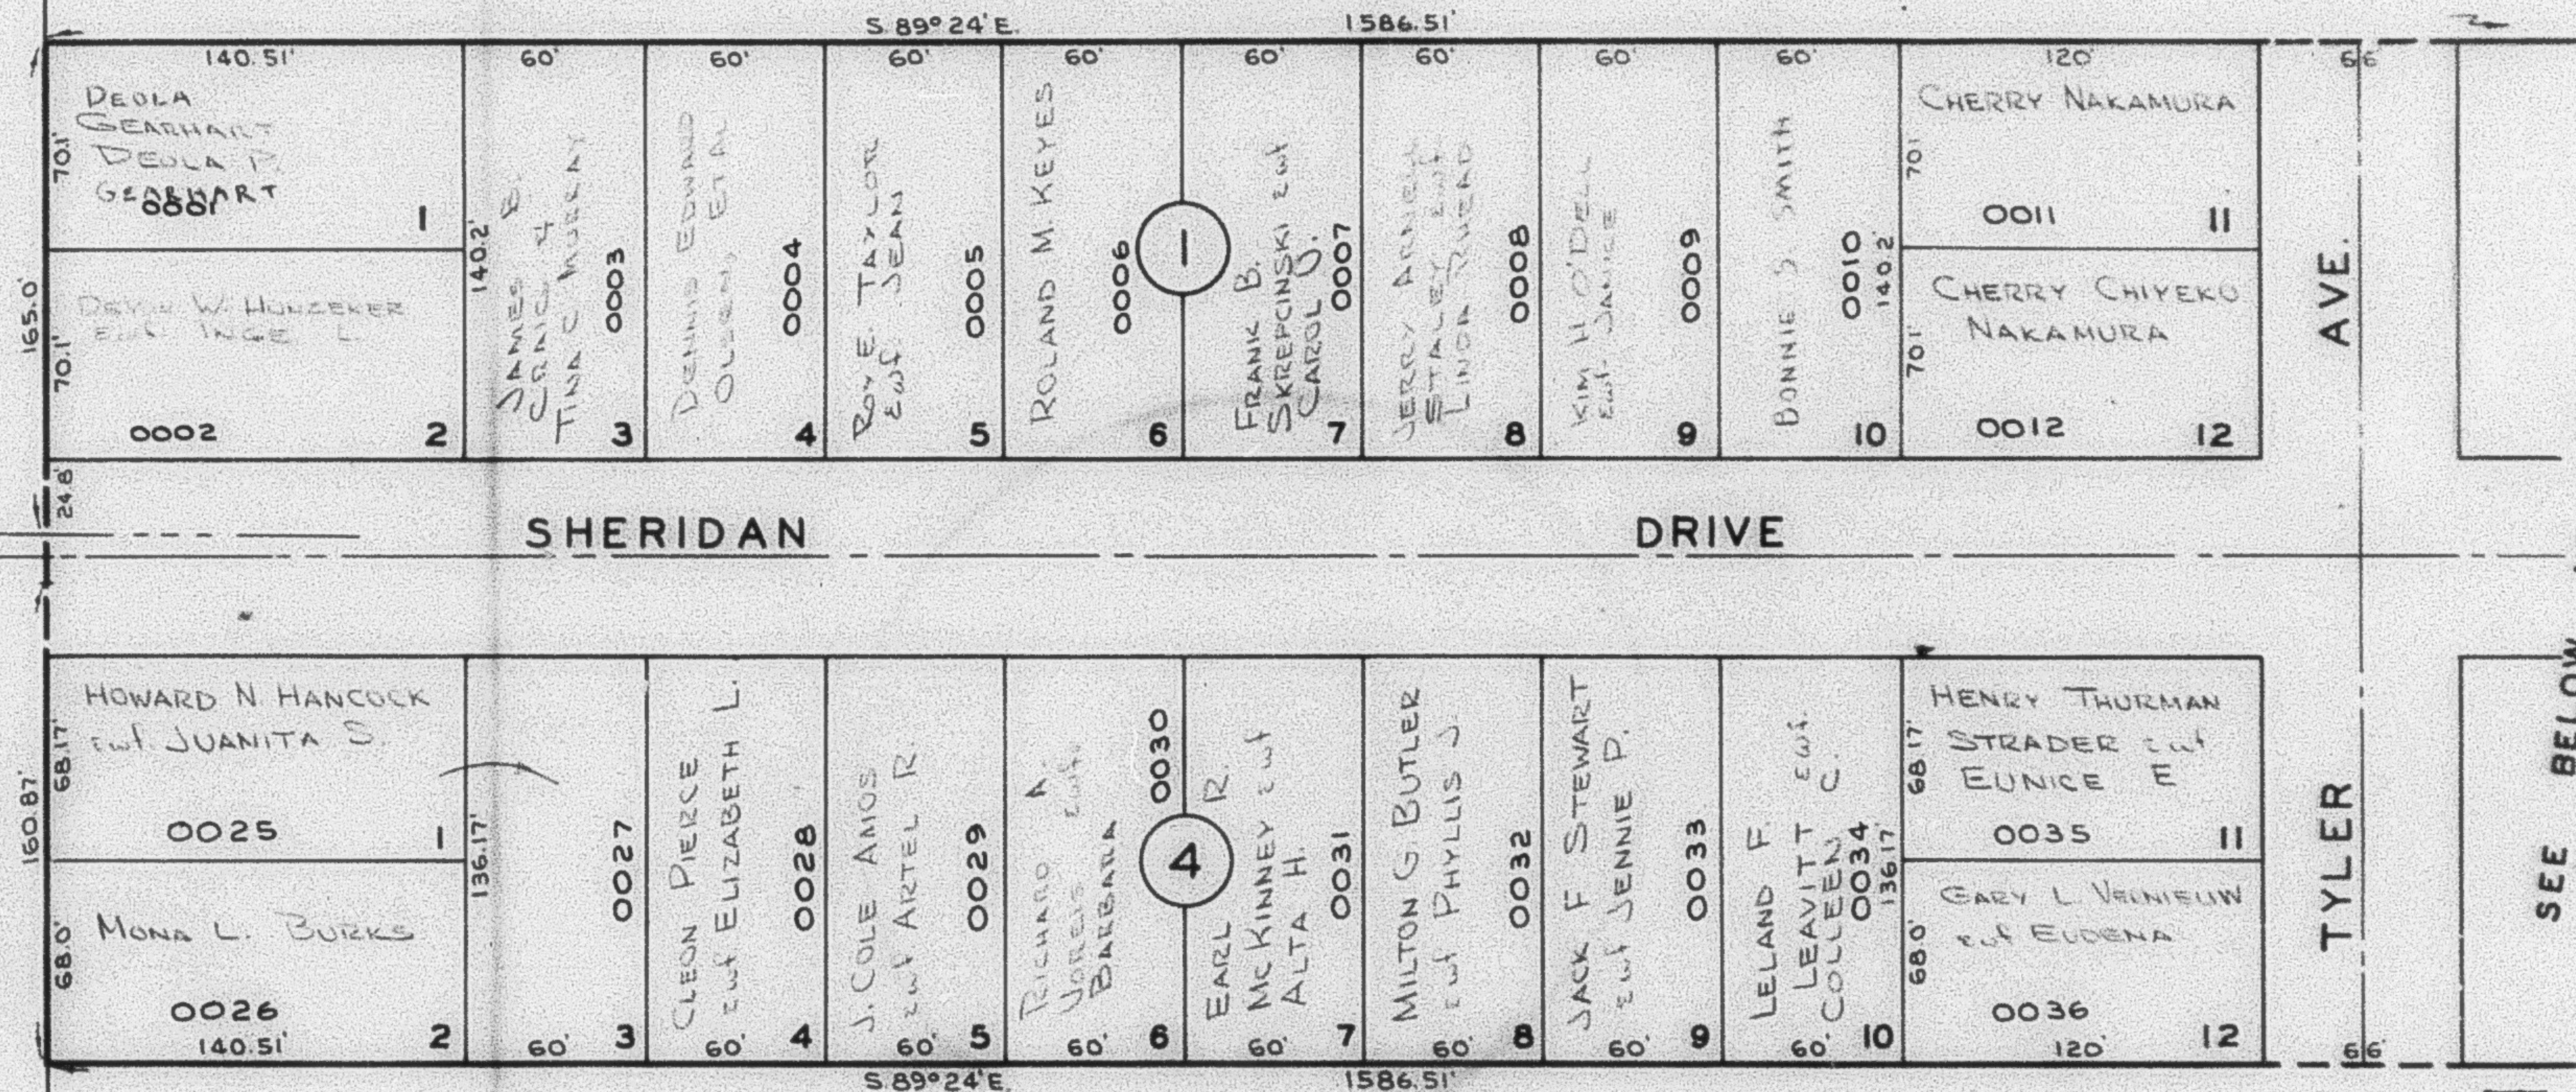


SHERIDAN

DRIVE

TYLER

SEE BELOW AT LEFT

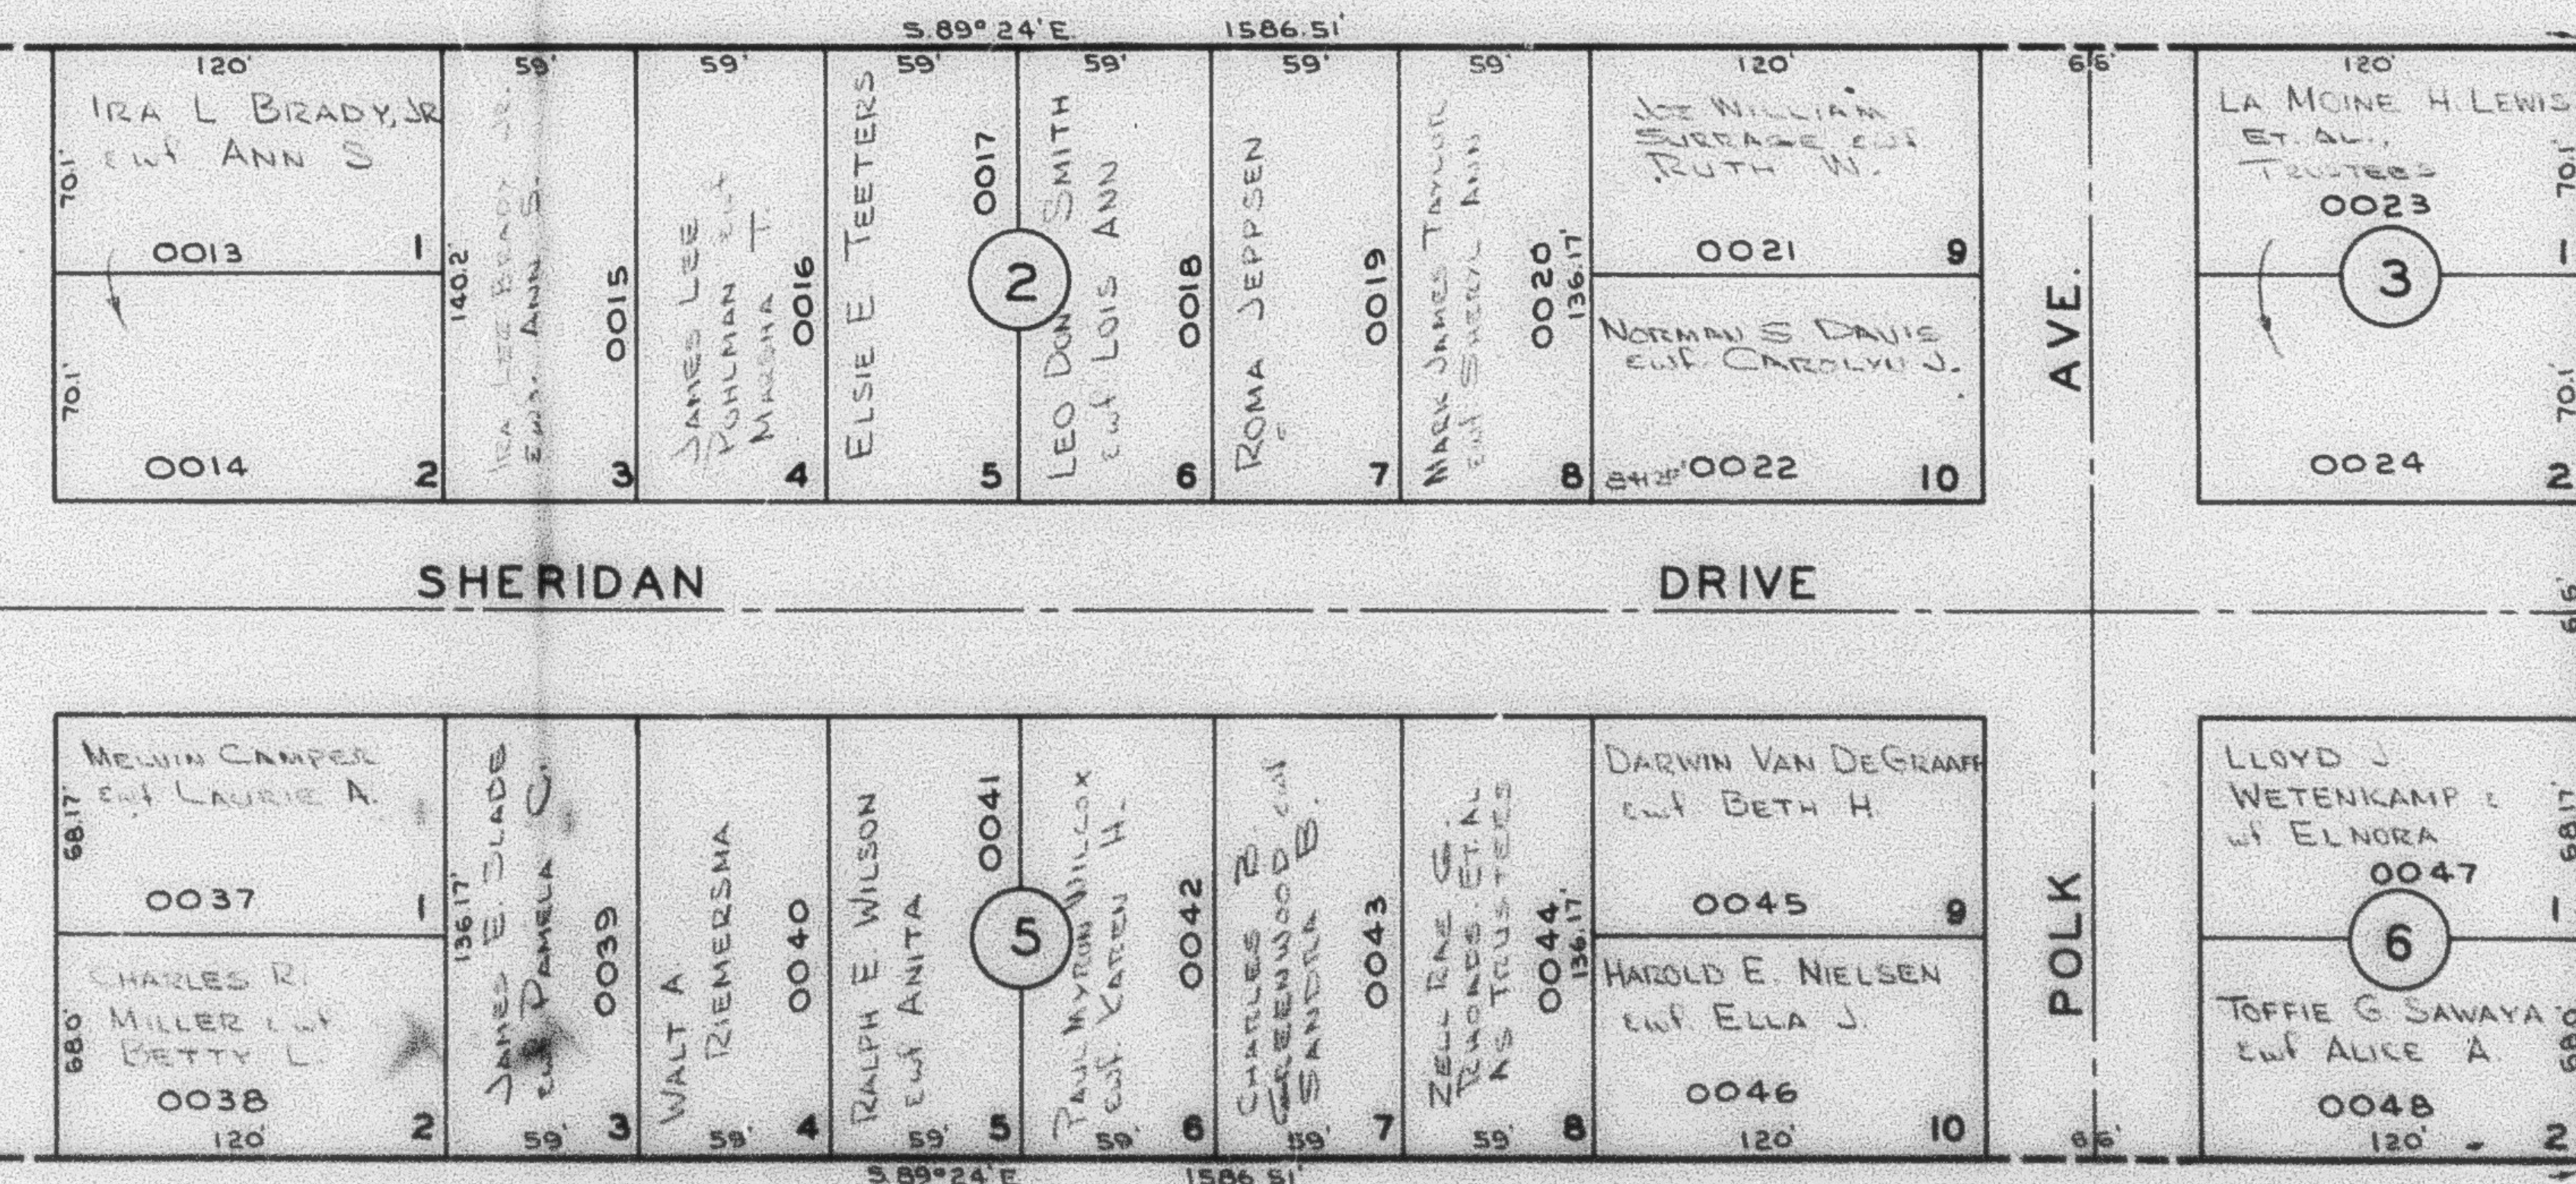

SHERIDAN

DRIVE

AVE.

POLK

SEE PAGE
90

SEE PAGE 99

NOTE: SEE ORIGINAL PLAT IN BOOK 9, PAGE 29-A,
FOR COMPLETE ENGINEERING DATA.

RB 9-68