

PART OF N.W. 1/4 OF SEC. 15, T6N., R1W., S.L.B. & M.

SHERIDAN HEIGHTS SUBDIVISION

97

TAXING UNIT: 25

IN OGDEN CITY

PREFIX: 11-097

SCALE 1"=60'

SEE PAGE 101

SEE
BOOK
12
PAGE
2


BLVD.

HARRISON

AVE.

TYLER

SEE ABOVE AT

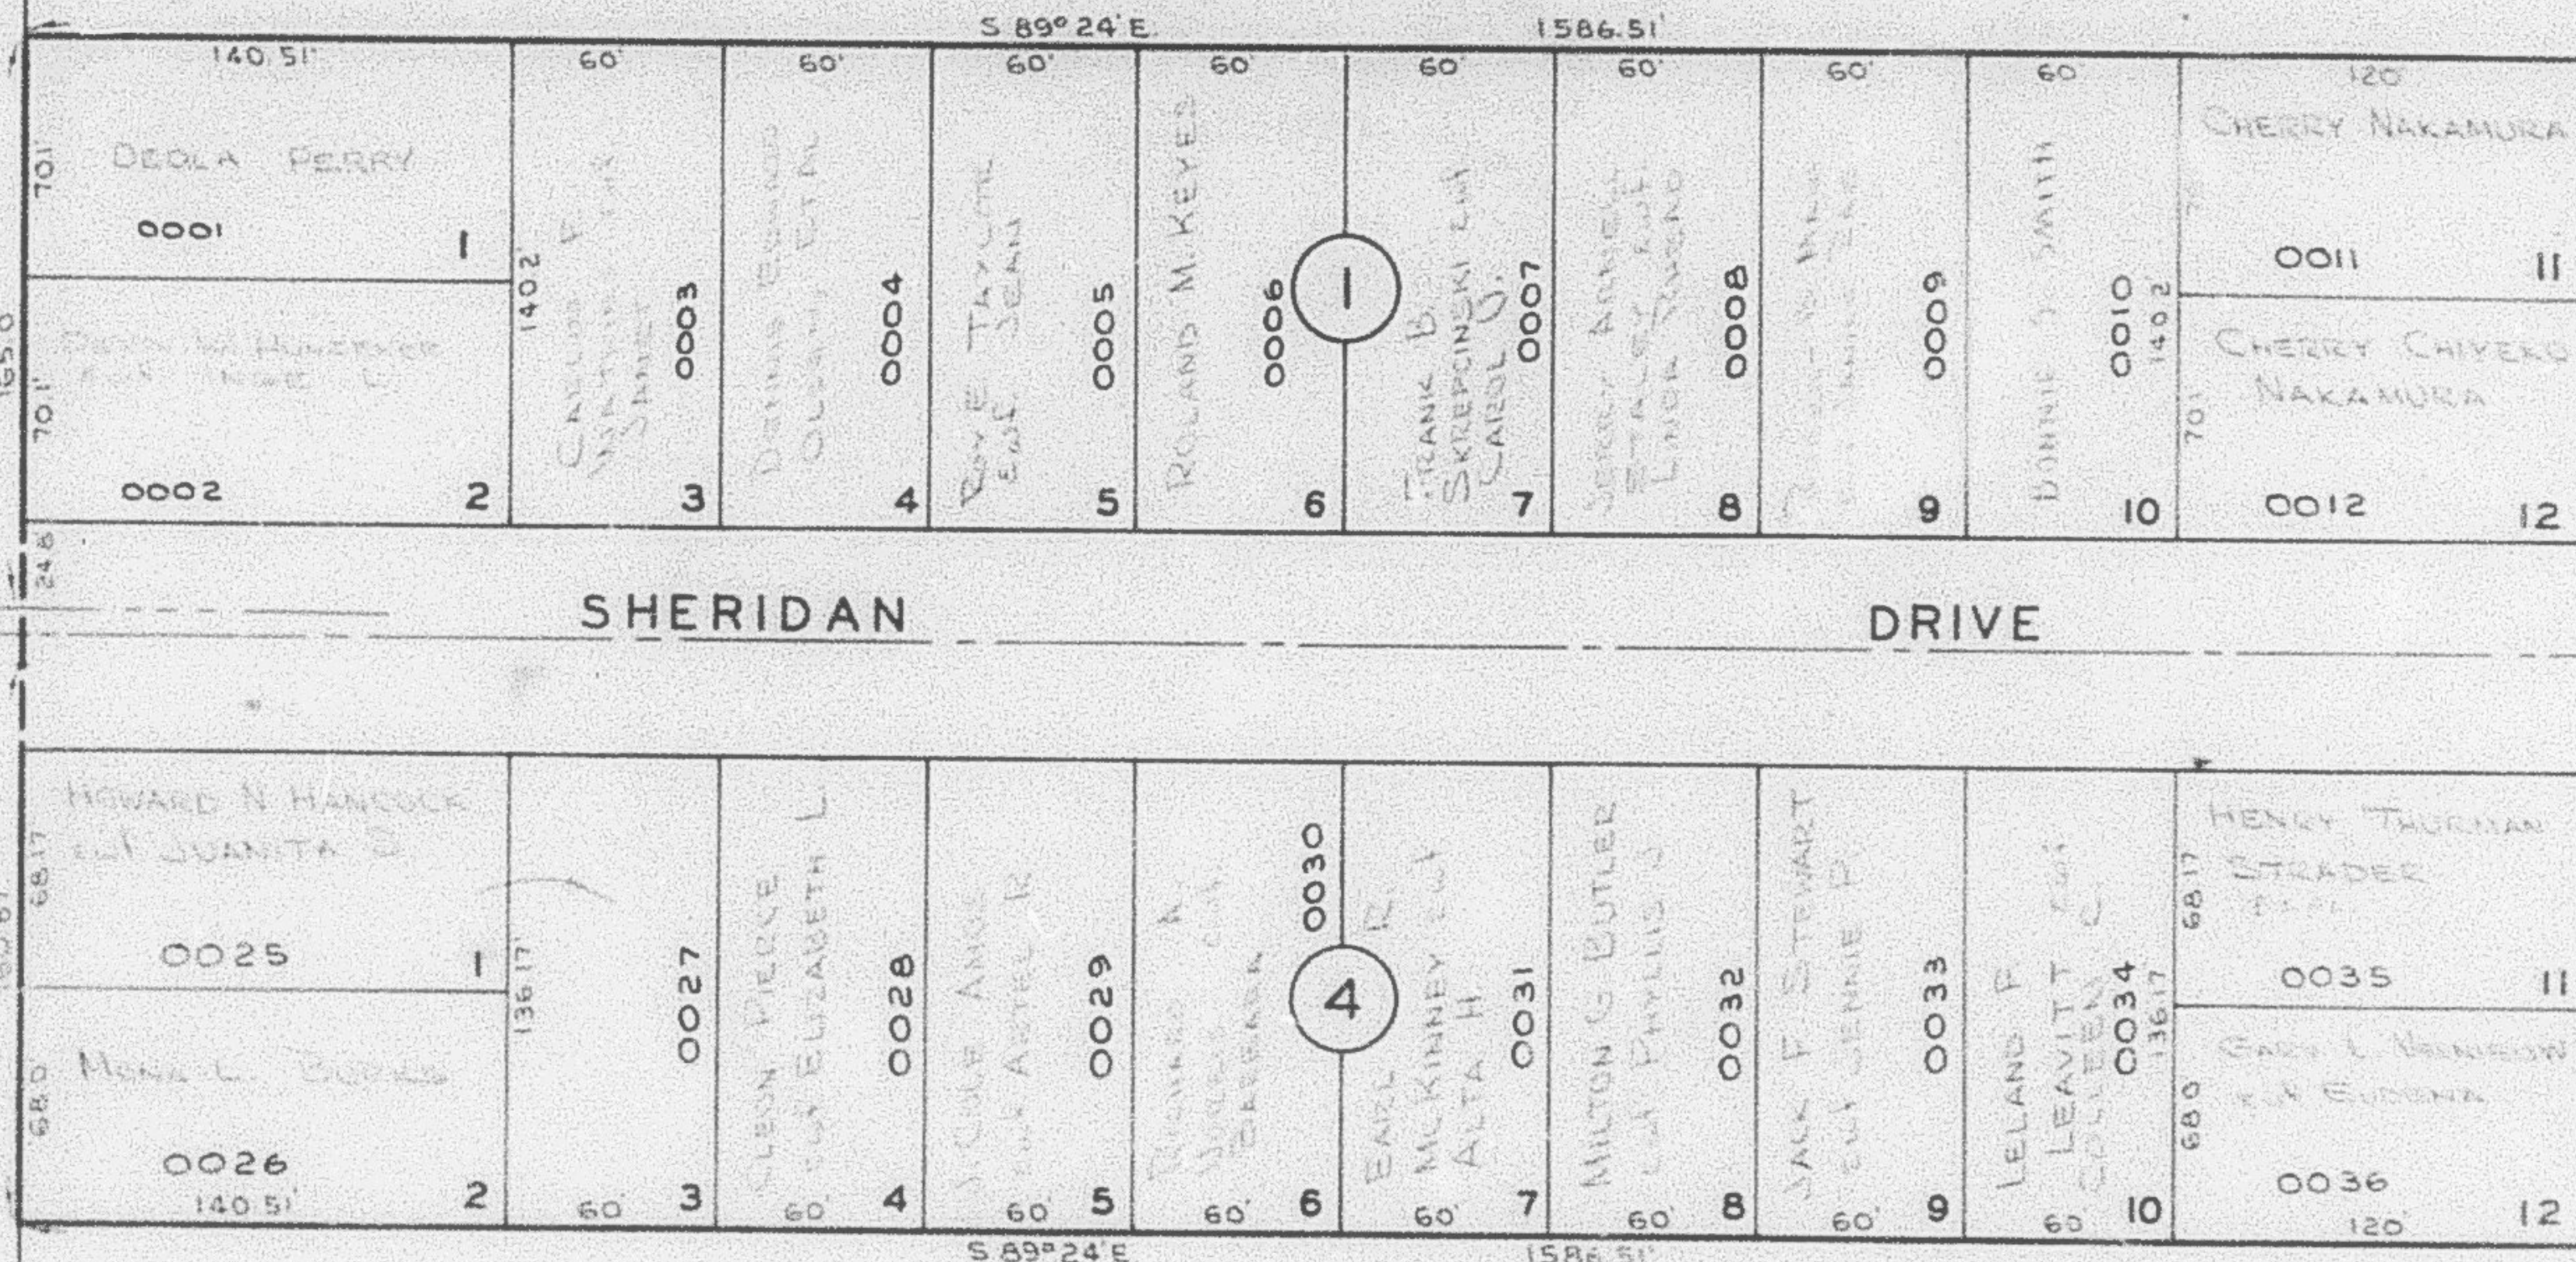

SHERIDAN

DRIVE

TYLER

SEE BELOW AT

SEE BELOW AT

SHERIDAN


DRIVE

AVE.

POLK

SEE PAGE

90

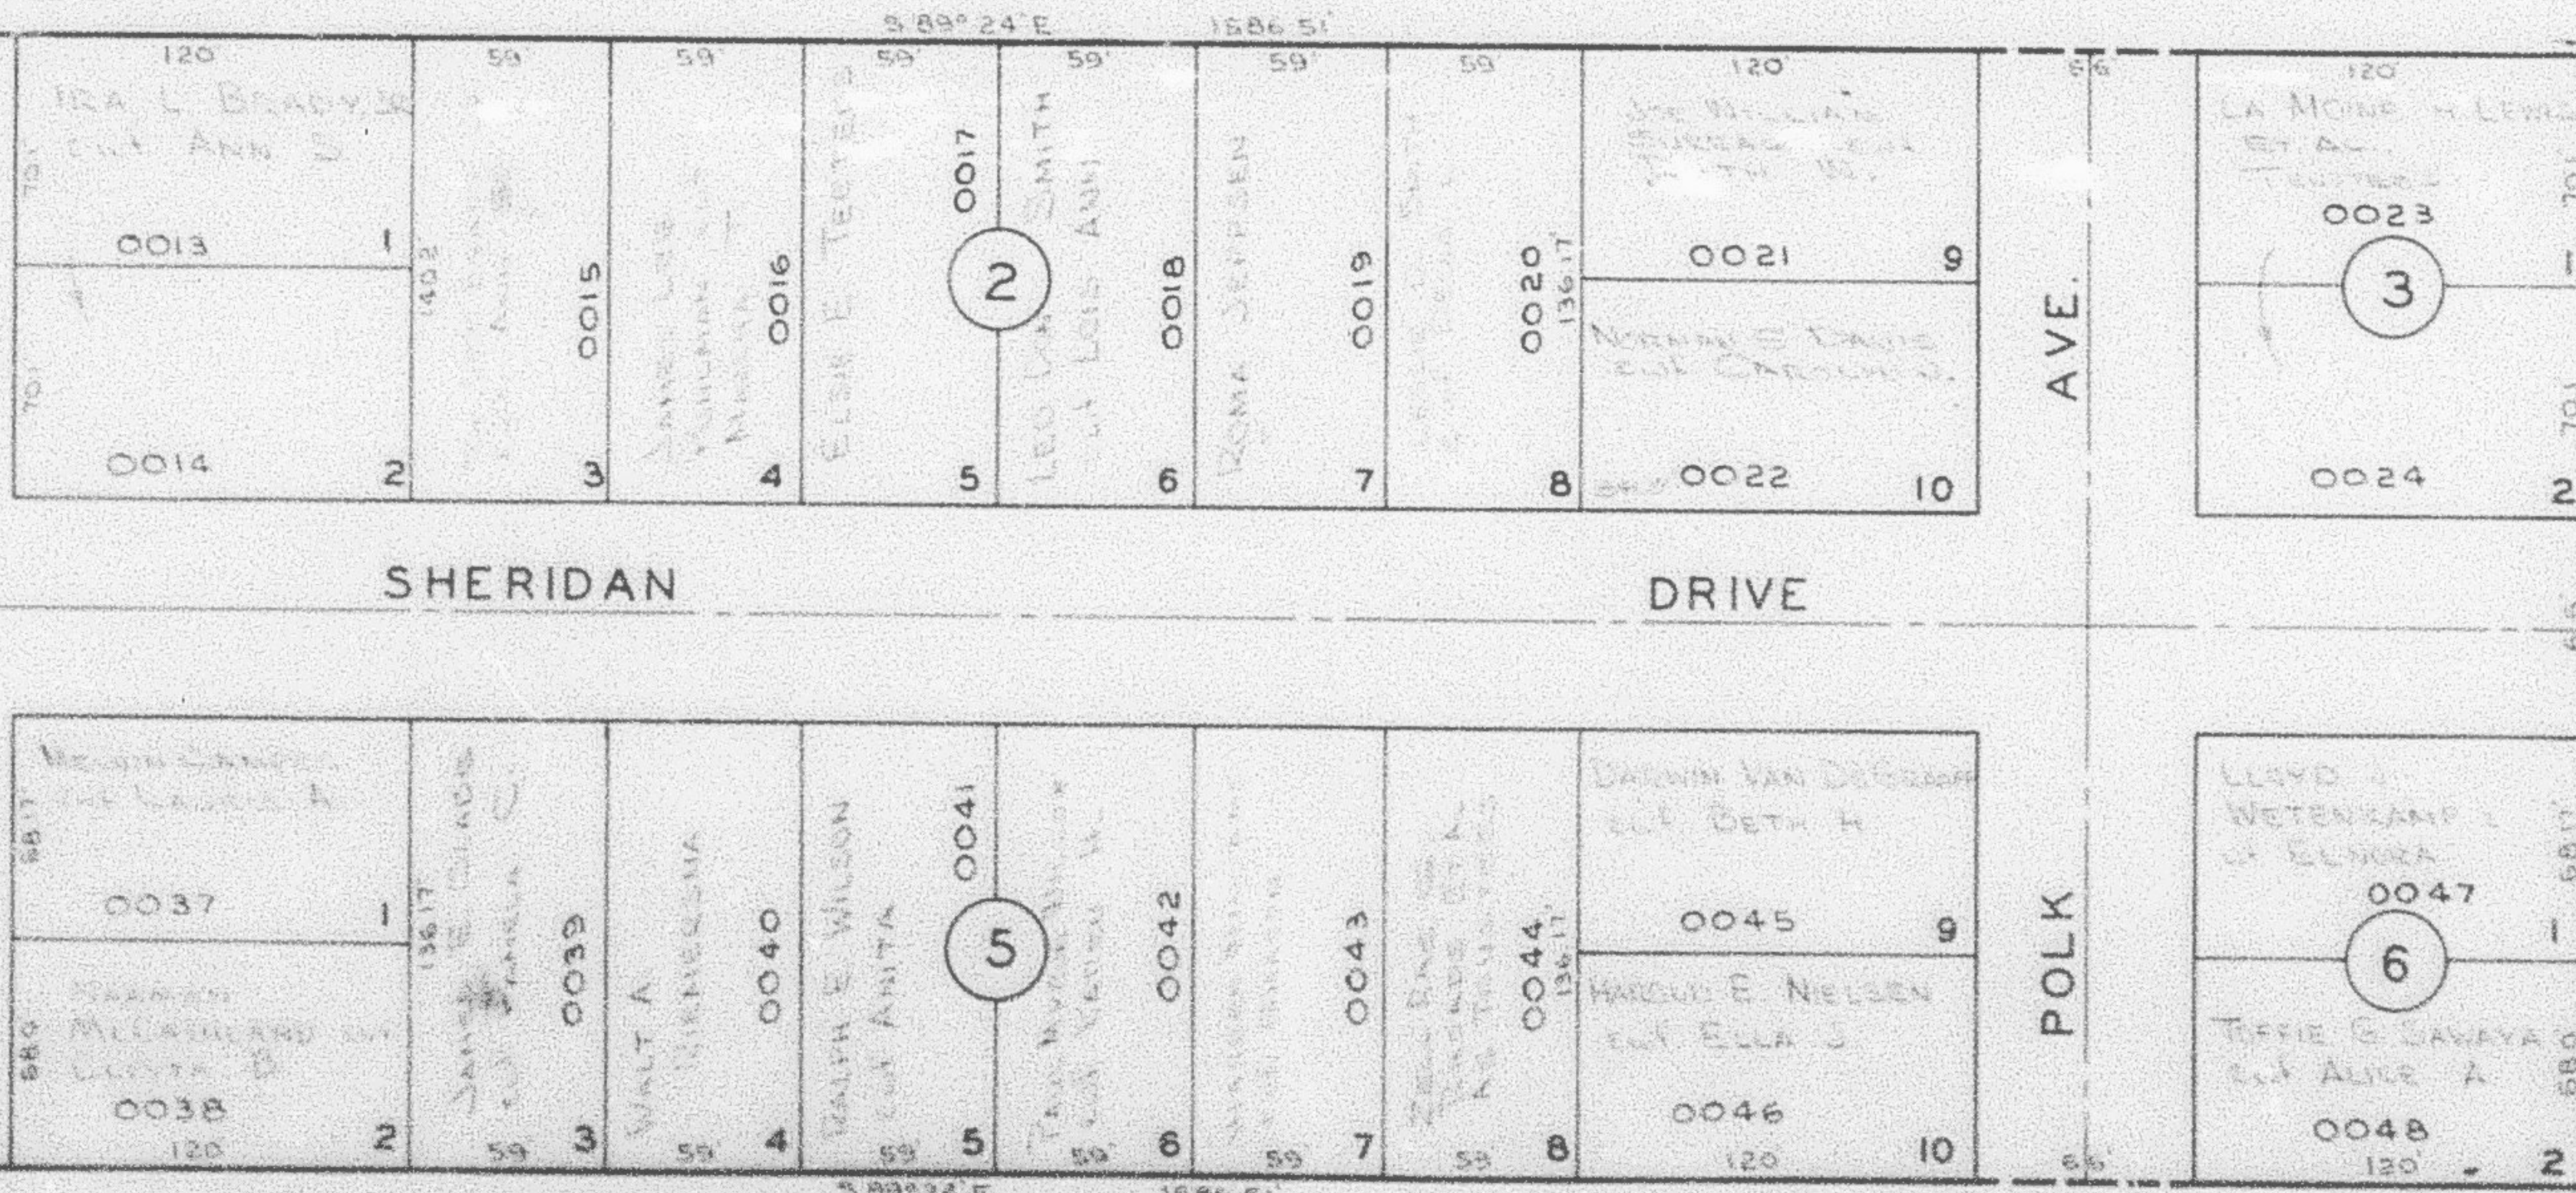

SEE PAGE 99

NOTE: SEE ORIGINAL PLAT IN BOOK 9, PAGE 29-A,
FOR COMPLETE ENGINEERING DATA.

RB 9-68