

PART OF NW 1/4 OF SEC. 15, T6N, R1W, S1, B & M.

SHERIDAN HEIGHTS SUBDIVISION

TAXING UNIT-25

IN OGDEN CITY

PREFIX-11-097

SCALE 1"=60'

SEE PAGE 101

SEE
BOOK
12
PAGE
2

BLVD

HARRISON


SHERIDAN

DRIVE

AVE.

TYLER

SEE BELOW AT LEFT

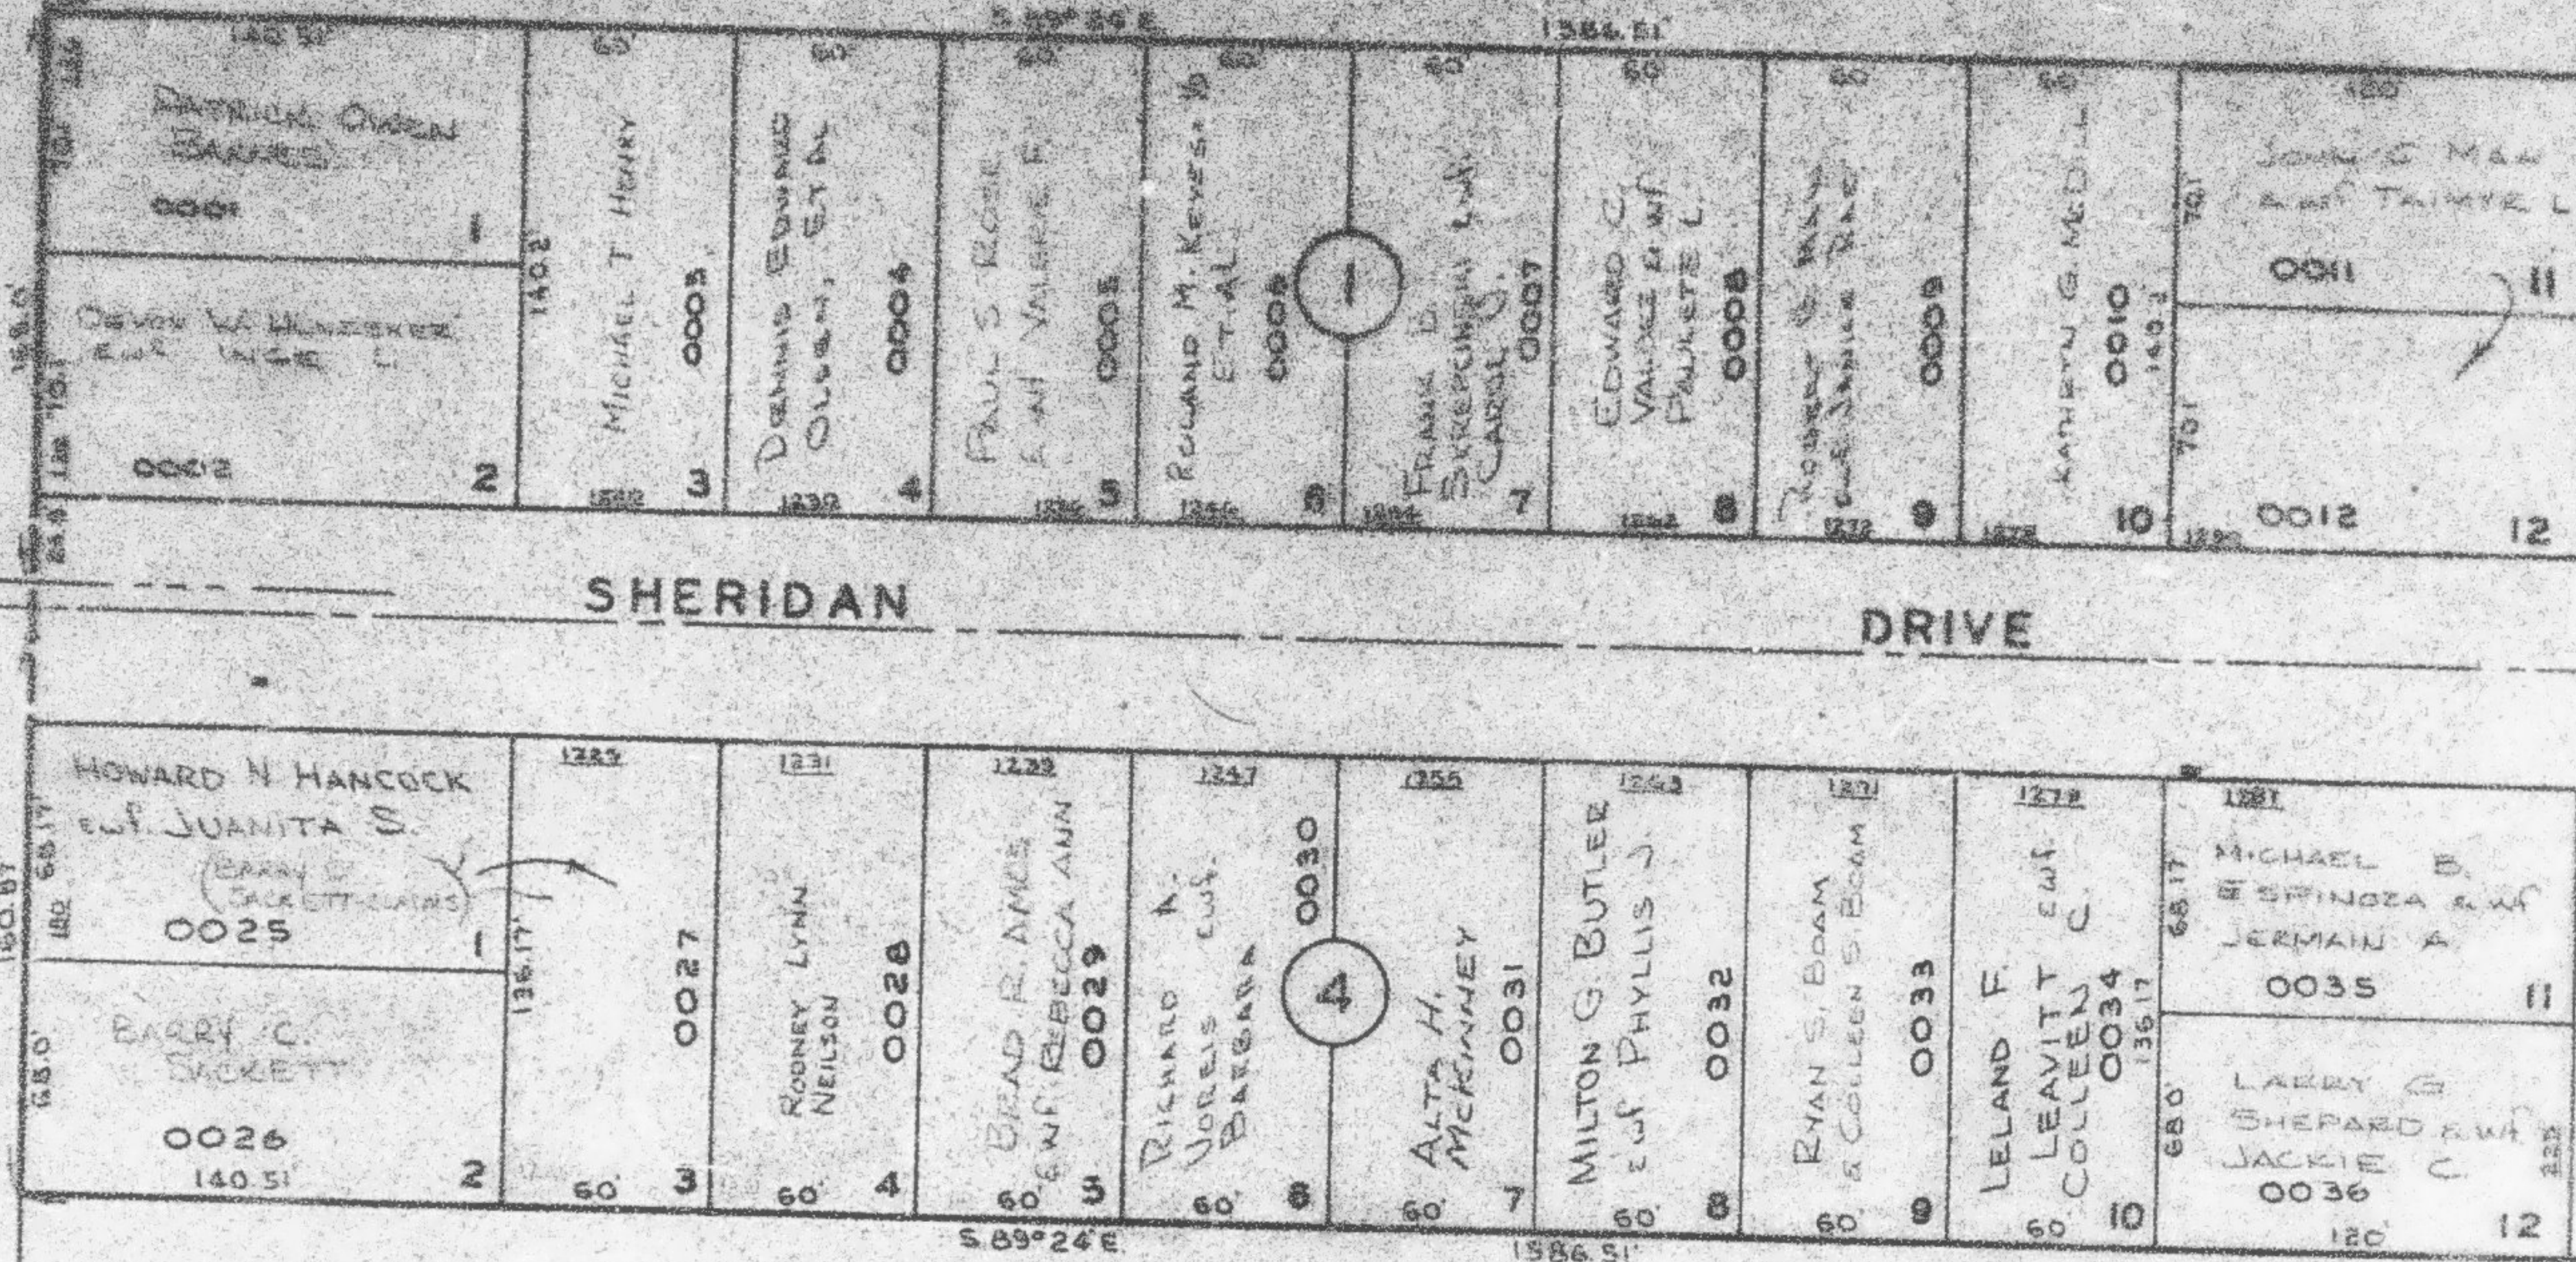

W 1/4 Cor. of Sec. 15
T6N, R1W.

AVE.

SHERIDAN


DRIVE

AVE.

POLK

SEE PAGE

90

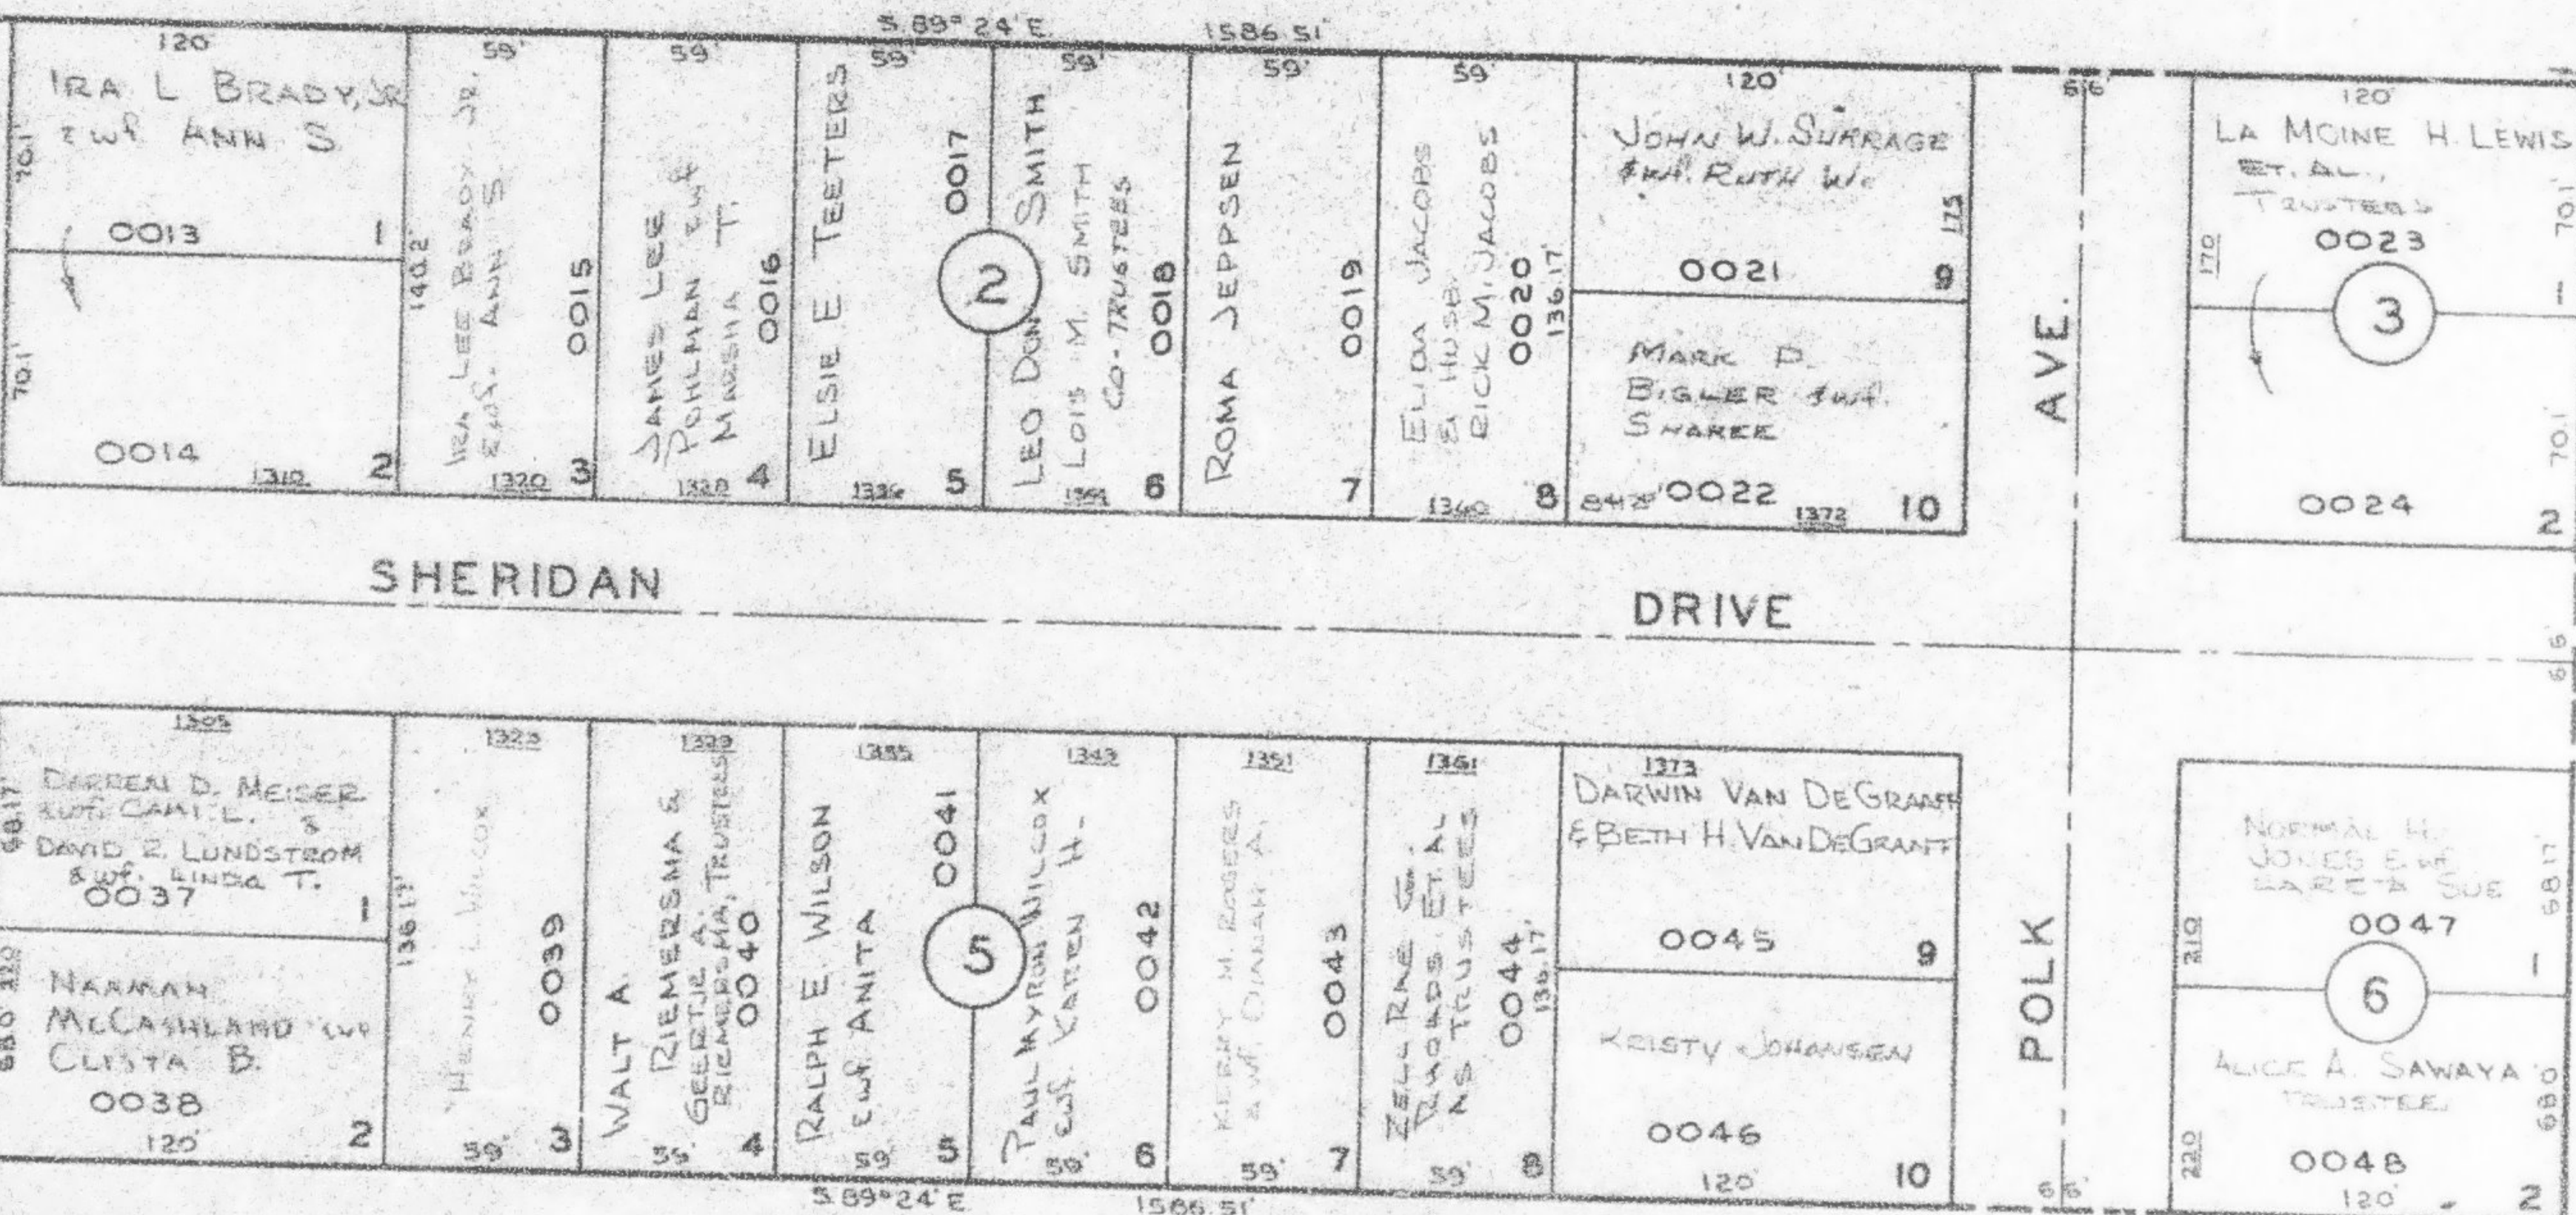

SEE PAGE 99

NOTE: SEE ORIGINAL PLAT IN BOOK 9, PAGE 29-A,
FOR COMPLETE ENGINEERING DATA.