

PART OF N.W. 1/4 OF SECTION 15, T.6N., R.1W., S.L.B. & M.  
**SHERIDAN HEIGHTS SUBDIVISION**


IN OGDEN CITY  
 SCALE 1" = 60'

SEE PAGE 101

N.W. COR. OF SEC. 15,  
 T.6N., R.1W.

TAXING UNIT: 25


SEE BOOK 12 PAGE 2

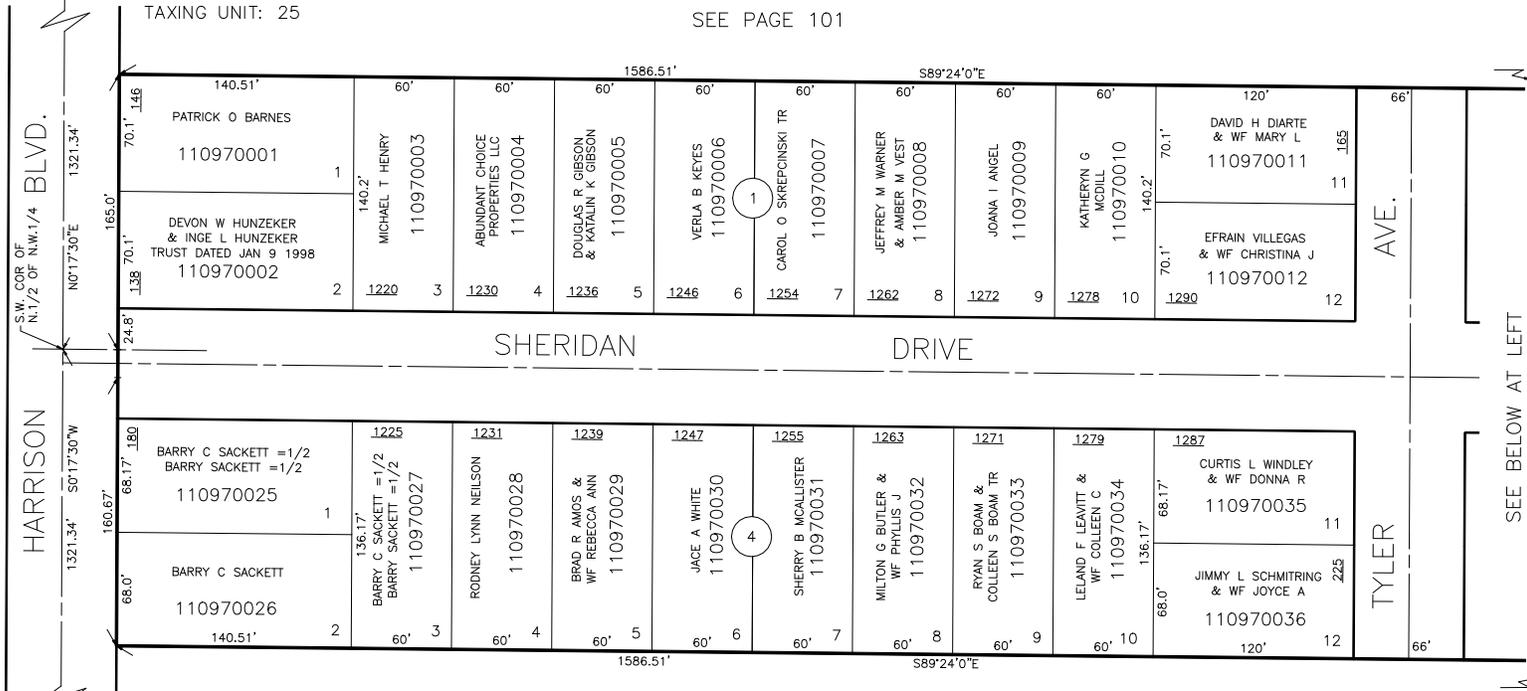

SEE BELOW AT LEFT

W.1/4 COR. OF SEC. 15,  
 T.6N., R.1W.

SEE ABOVE AT RIGHT

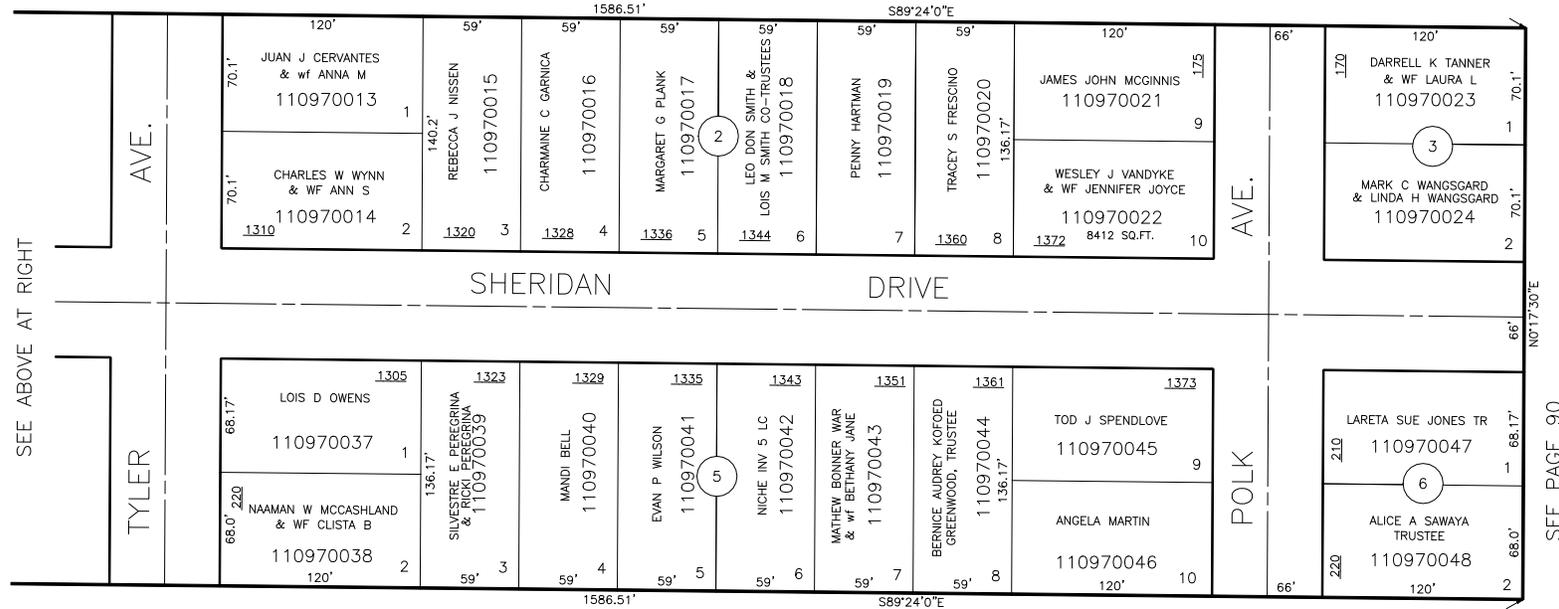

SEE PAGE 90

SEE PAGE 99

FOR COMPLETE ENG DATA SEE ORIGINAL DEDICATION PLAT IN BOOK 9, PAGE 29 OF RECORDS.