

PART OF N.W. 1/4 OF SECTION 15, T.6N., R.1W., S.L.B. & M.  
**SHERIDAN HEIGHTS SUBDIVISION**

IN OGDEN CITY

SCALE 1" = 60'

SEE PAGE 101

N.W. COR. OF SEC. 15,  
T.6N., R.1W.


TAXING UNIT: 25

SEE BOOK 12 PAGE 2


HARRISON BLVD.

S.W. COR. OF N.1/2 OF N.W.1/4

HARRISON

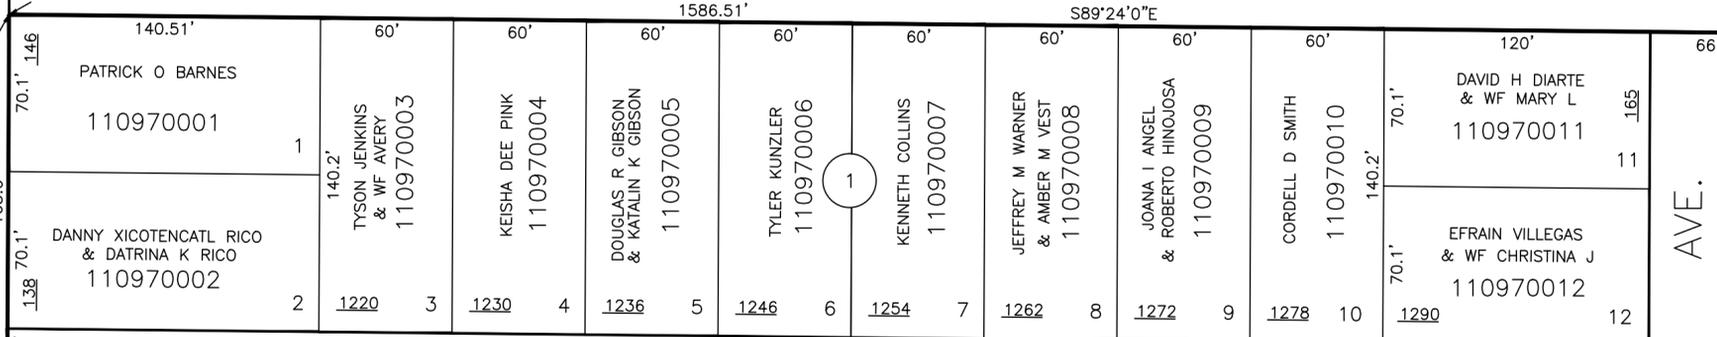

SHERIDAN DRIVE

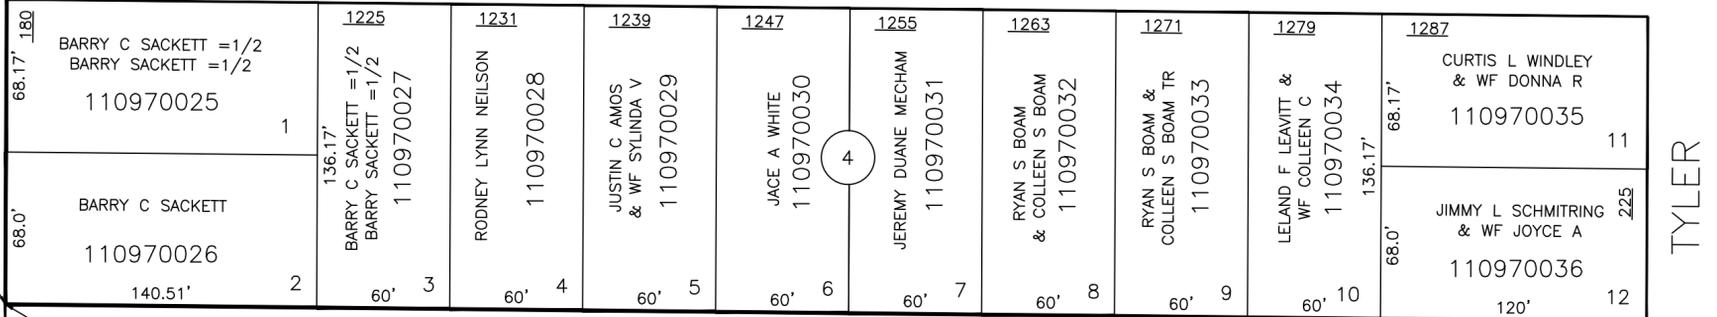


TYLER AVE.


W.1/4 COR. OF SEC. 15  
T.6N., R.1W.

SEE ABOVE AT RIGHT

AVE.

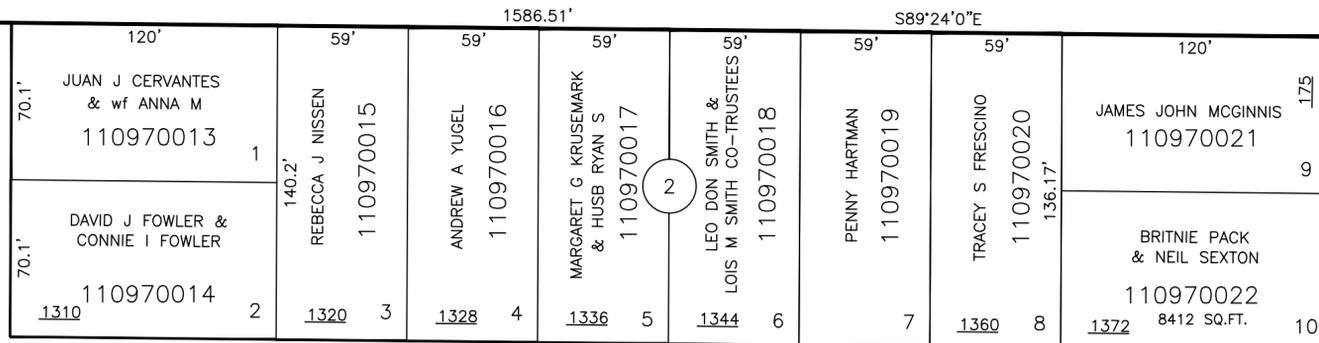

SHERIDAN DRIVE

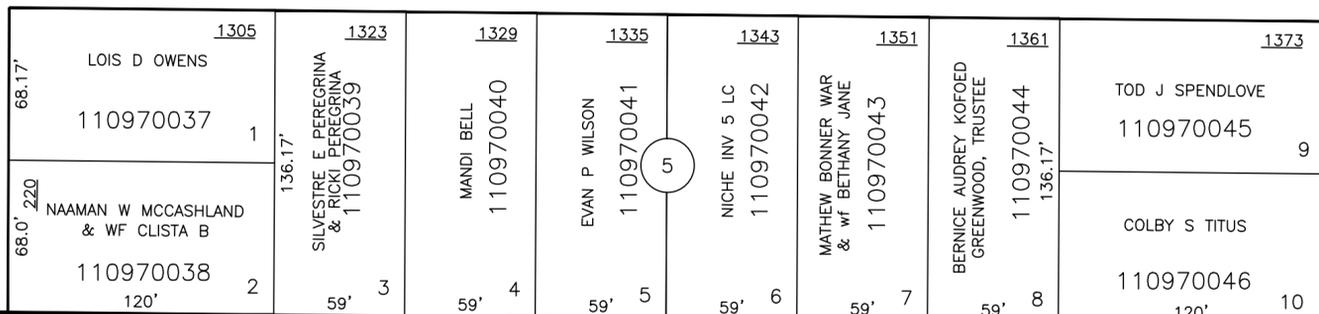

POLK AVE.

SEE PAGE 99

FOR COMPLETE ENG DATA SEE ORIGINAL DEDICATION PLAT IN BOOK 9, PAGE 29 OF RECORDS.