

PART OF N.W. 1/4 OF SEC. 15, T6 N.R.1W, S.L.B&M.
SUNCREST PARK NO. 1

98

TAXING UNIT: 25


OGDEN CITY
 SCALE: 1" = 50'

PREFIX: 11-098

CENTRAL WEBER SEWER IMPROVEMENT DISTRICT

SEE PAGE 97

SOUTH LINE OF SHERIDAN HEIGHTS SUBDIVISION

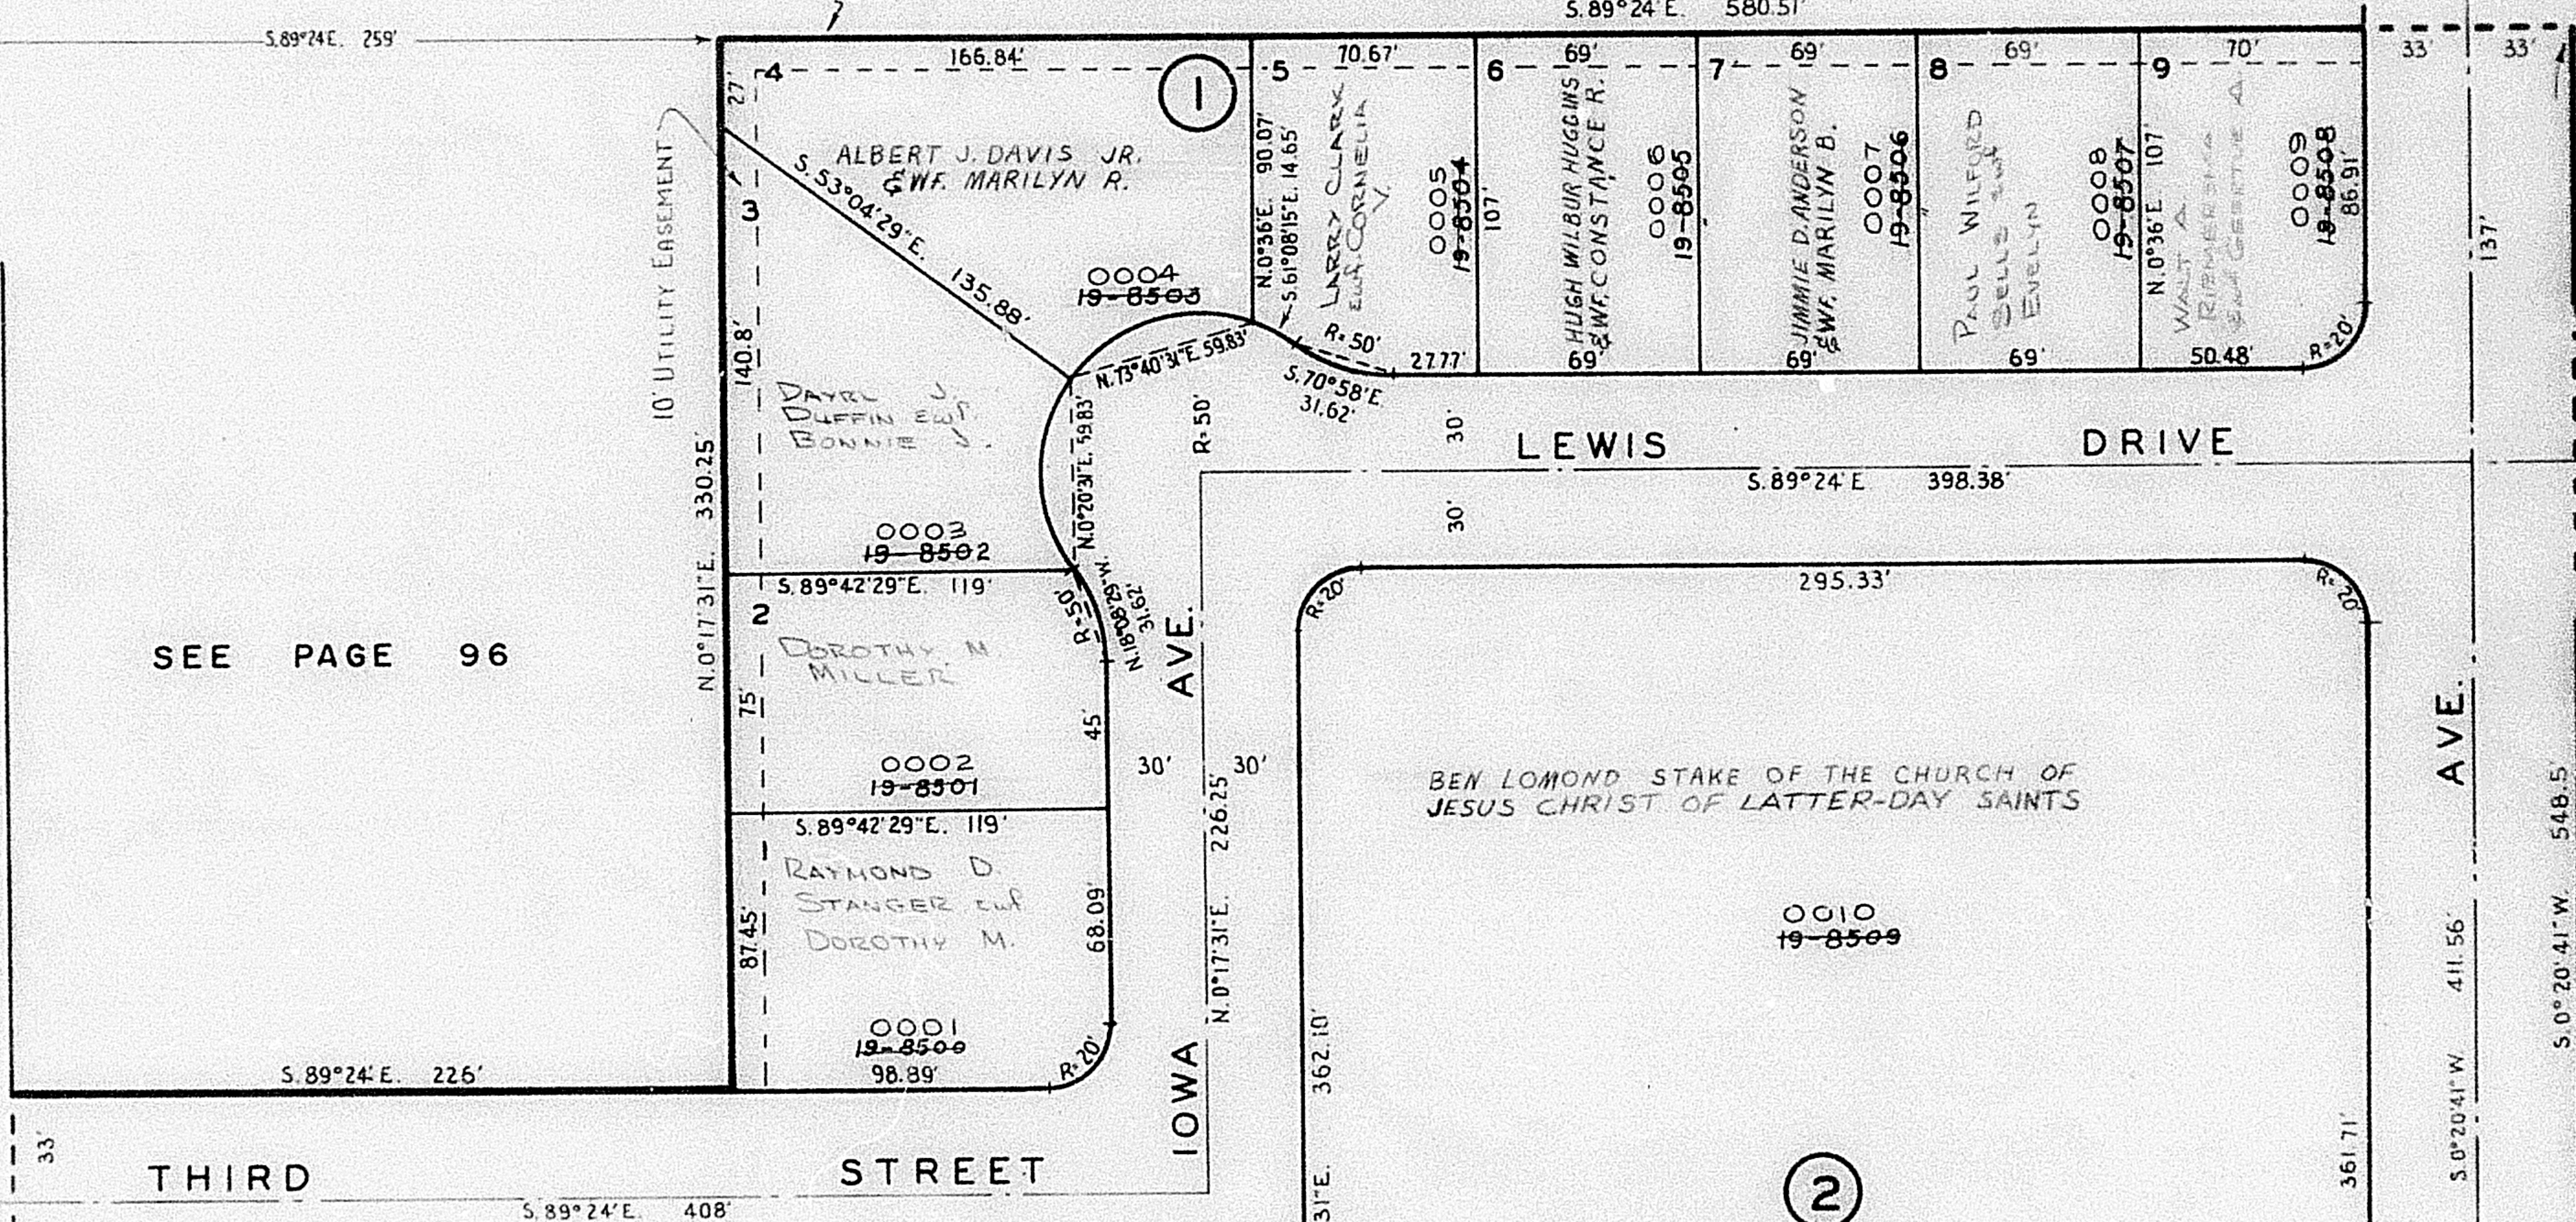

SEE PAGE 96

THIRD

STREET

IOWA

LEWIS DRIVE

AVE.

TYLER

BEN LOMOND STAKE OF THE CHURCH OF
 JESUS CHRIST OF LATTER-DAY SAINTS

2

3

SEE PAGE 92

R. 6.5. S. 56

-D