

PART OF N.W. 1/4 OF SECTION 15, T.6N., R.1W., S.L.B. & M.  
**SUNCREST PARK NO. 1**


ODGEN CITY

TAXING UNIT: 25

SCALE 1" = 60'

CENTRAL WEBER SEWER IMPROVEMENT DISTRICT

SEE PAGE 97

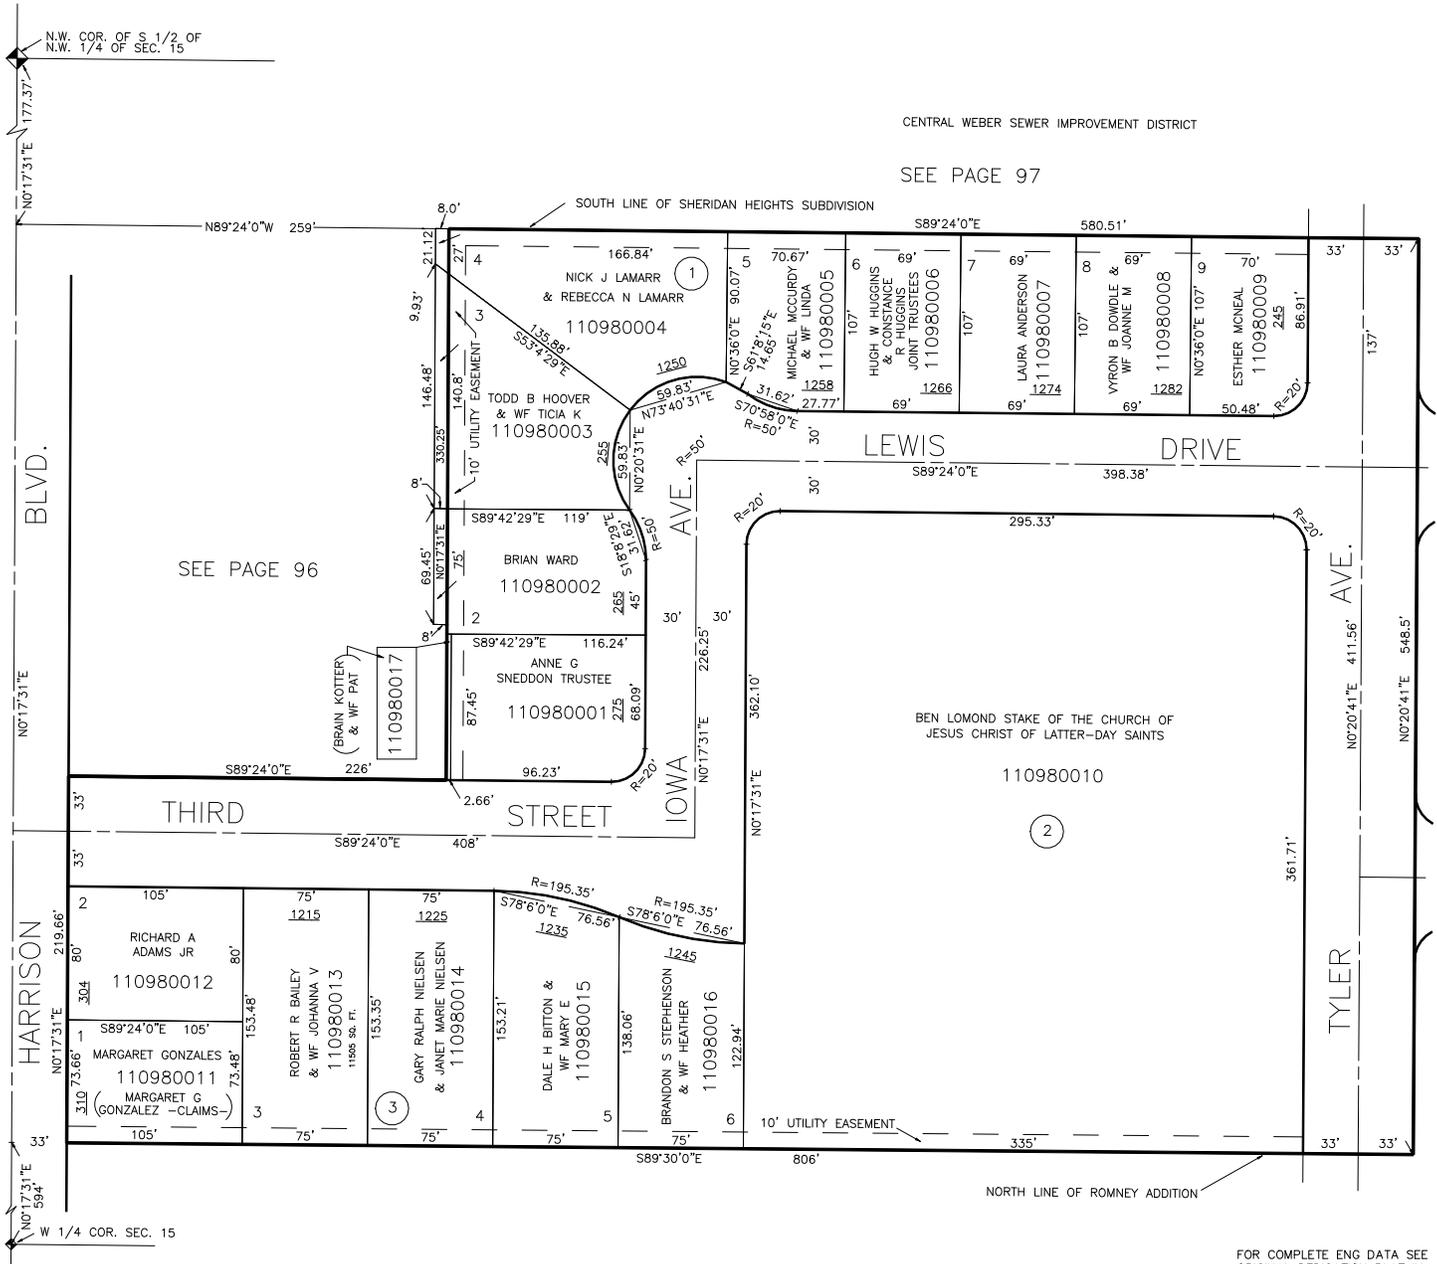

N.W. COR. OF S 1/2 OF N.W. 1/4 OF SEC. 15

SEE PAGE 96

HARRISON BLVD.

THIRD STREET

IOWA AVE.

LEWIS DRIVE

TYLER AVE.

W 1/4 COR. SEC. 15

NORTH LINE OF ROMNEY ADDITION

FOR COMPLETE ENG DATA SEE ORIGINAL DEDICATION PLAT IN BOOK 10, PAGE 77 OF RECORDS.

SEE PAGE 92