

PART OF N.W. 1/4 OF SECTION 15, T.6N., R.1W., S.L.B. & M.
SUNCREST PARK NO. 1


ODGEN CITY

SCALE 1" = 60'

TAXING UNIT: 25

CENTRAL WEBER SEWER IMPROVEMENT DISTRICT

SEE PAGE 97

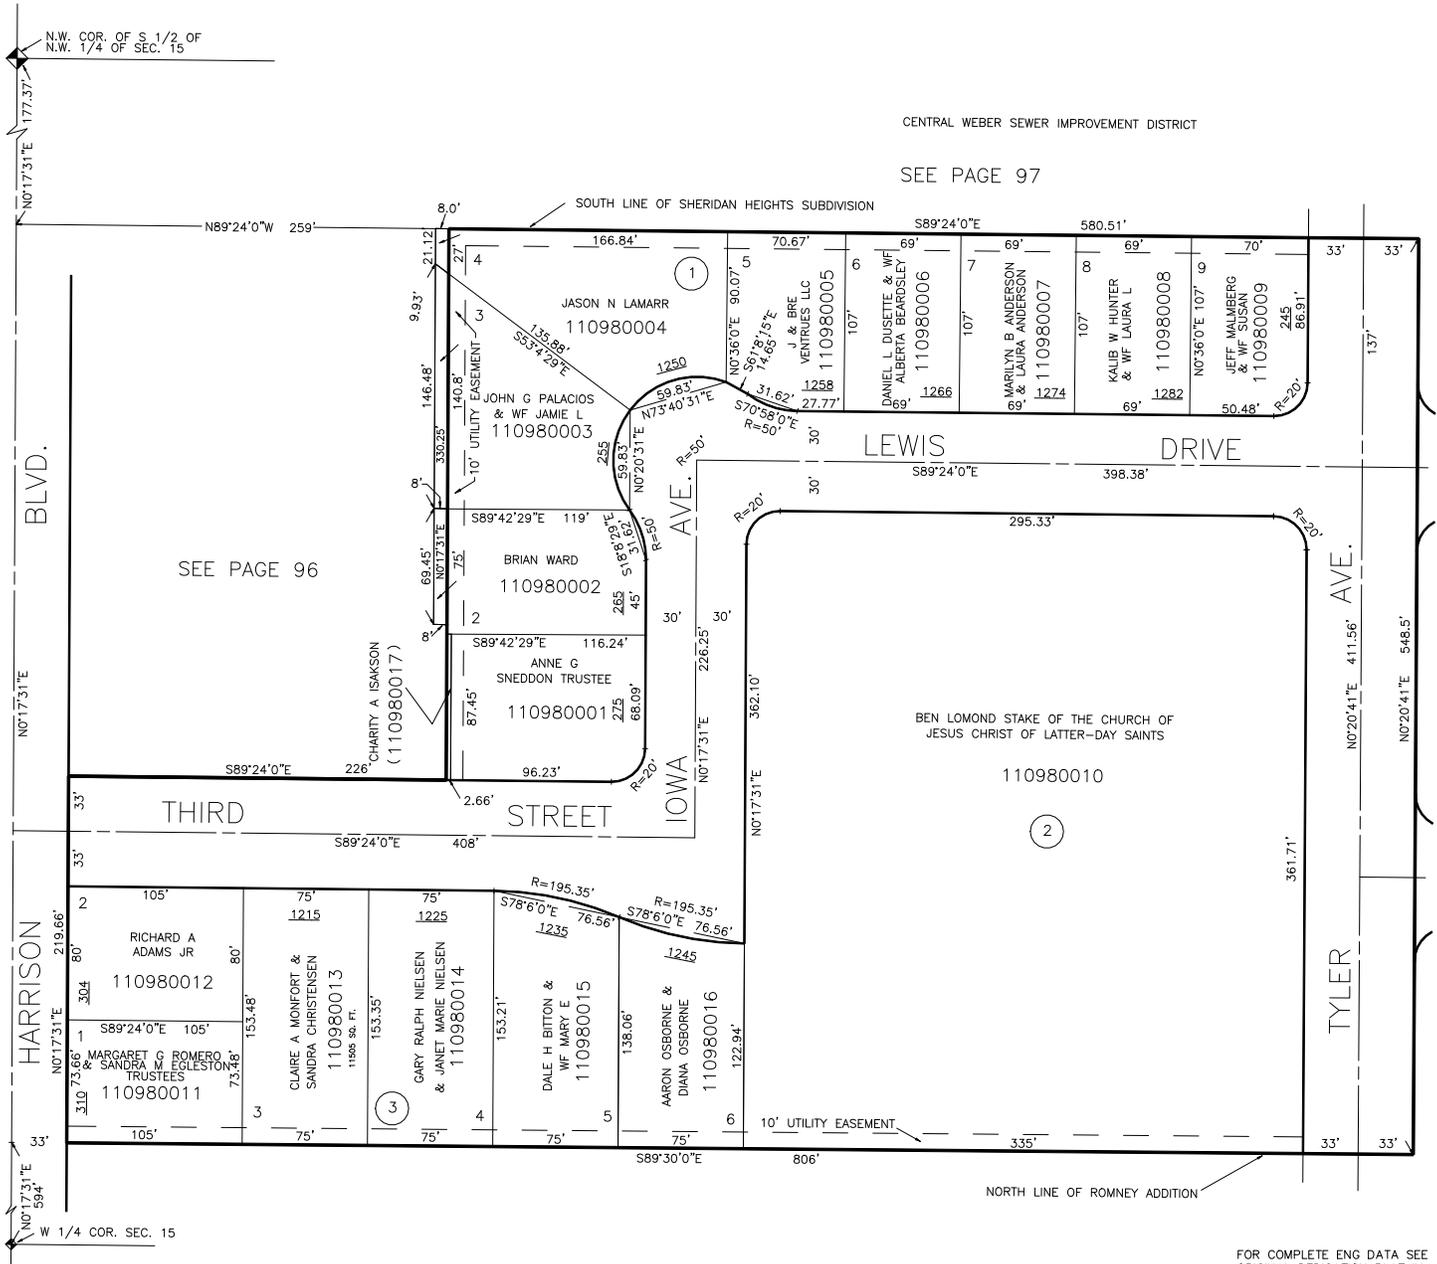

SEE PAGE 96

BEN LOMOND STAKE OF THE CHURCH OF JESUS CHRIST OF LATTER-DAY SAINTS

110980010

(2)

BLVD.

HARRISON

THIRD STREET

IOWA AVE.

LEWIS DRIVE

TYLER AVE.

SEE PAGE 92

FOR COMPLETE ENG DATA SEE ORIGINAL DEDICATION PLAT IN BOOK 10, PAGE 77 OF RECORDS.