

PART OF N.W. 1/4 OF SECTION 15, T.6N., R.1W., S.L.B. & M.
SUNCREST PARK NO. 1


OGDEN CITY

TAXING UNIT: 25

SCALE 1" = 60'

CENTRAL WEBER SEWER IMPROVEMENT DISTRICT

SEE PAGE 97

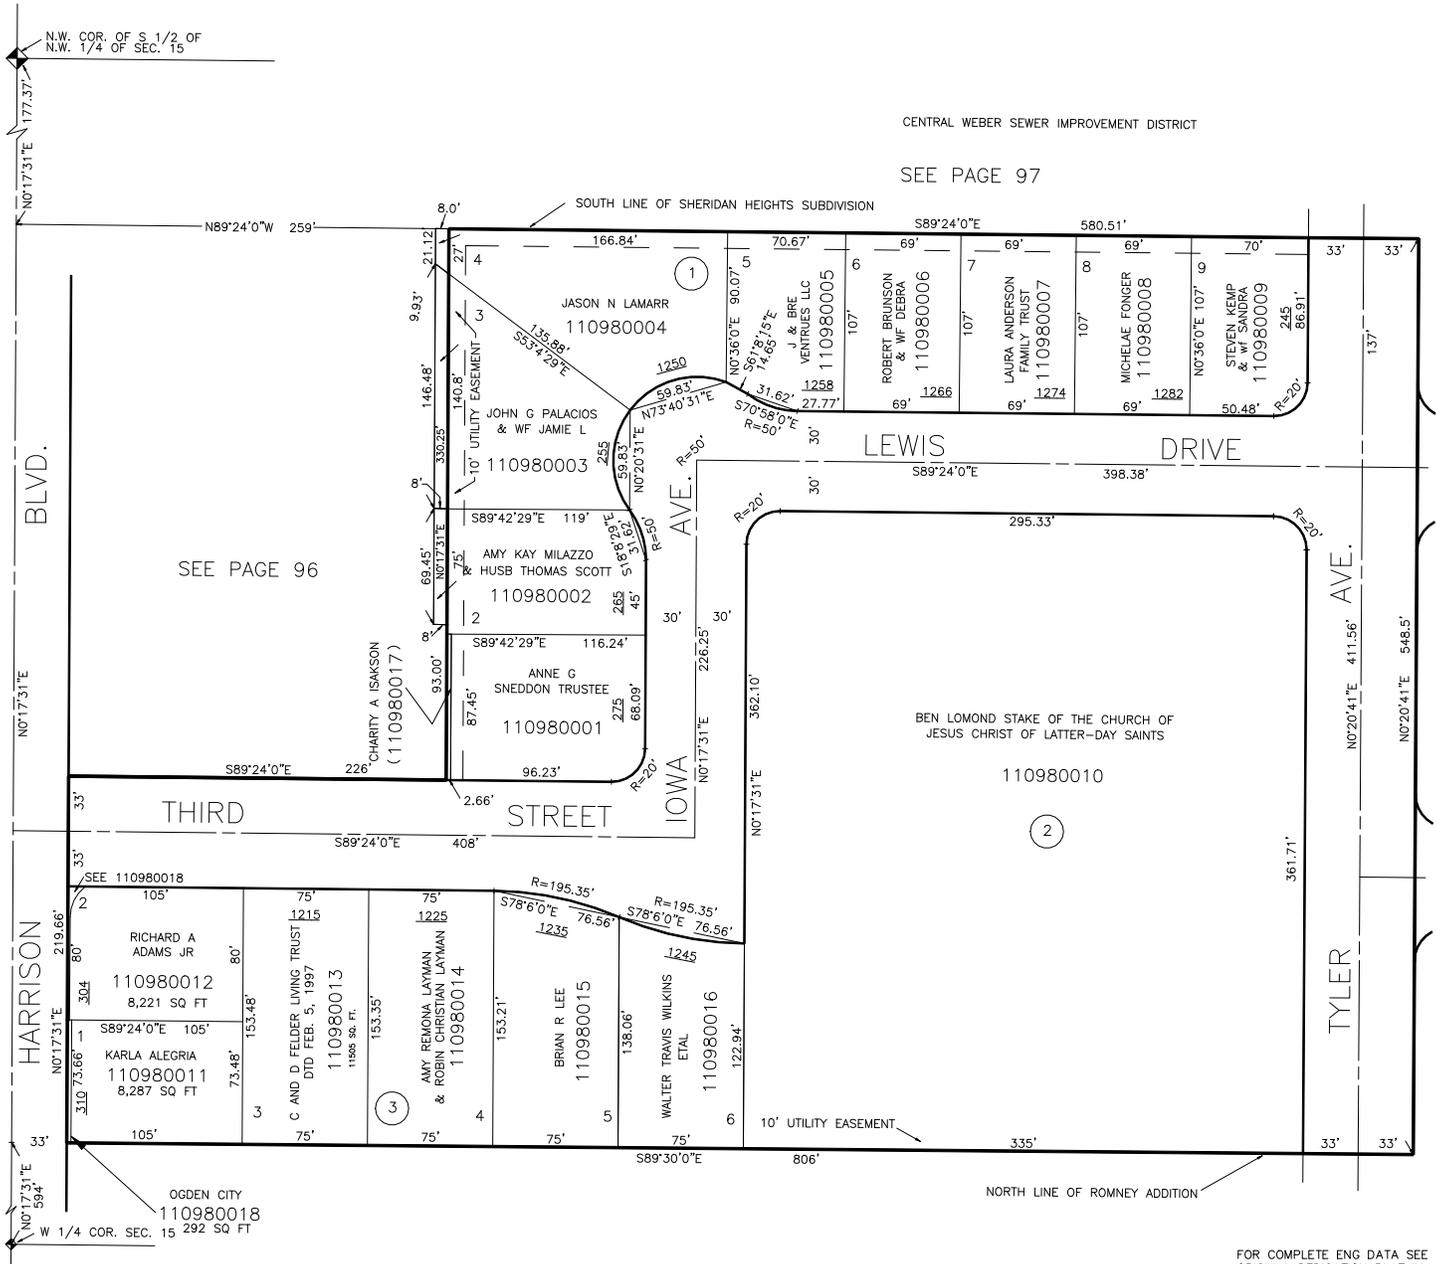

SEE PAGE 96

BEN LOMOND STAKE OF THE CHURCH OF JESUS CHRIST OF LATTER-DAY SAINTS

110980010

SEE 110980018

RICHARD A ADAMS JR
110980012
8,221 SQ FT

KARLA ALEGRIA
110980011
8,287 SQ FT

C AND D FELDER LIVING TRUST
DTD FEB. 5, 1997
110980013

OGDEN CITY
110980018
W 1/4 COR. SEC. 15 292 SQ FT

SEE PAGE 92

FOR COMPLETE ENG DATA SEE ORIGINAL DEDICATION PLAT IN BOOK 10, PAGE 77 OF RECORDS.