

PART OF N.W. 1/4 OF SECTION 15, T.6N., R.1W., S.L.B. & M.
SUNCREST PARK NO. 1

OGDEN CITY


TAXING UNIT: 25

SCALE 1" = 60'

98

CENTRAL WEBER SEWER IMPROVEMENT DISTRICT

SEE PAGE 97

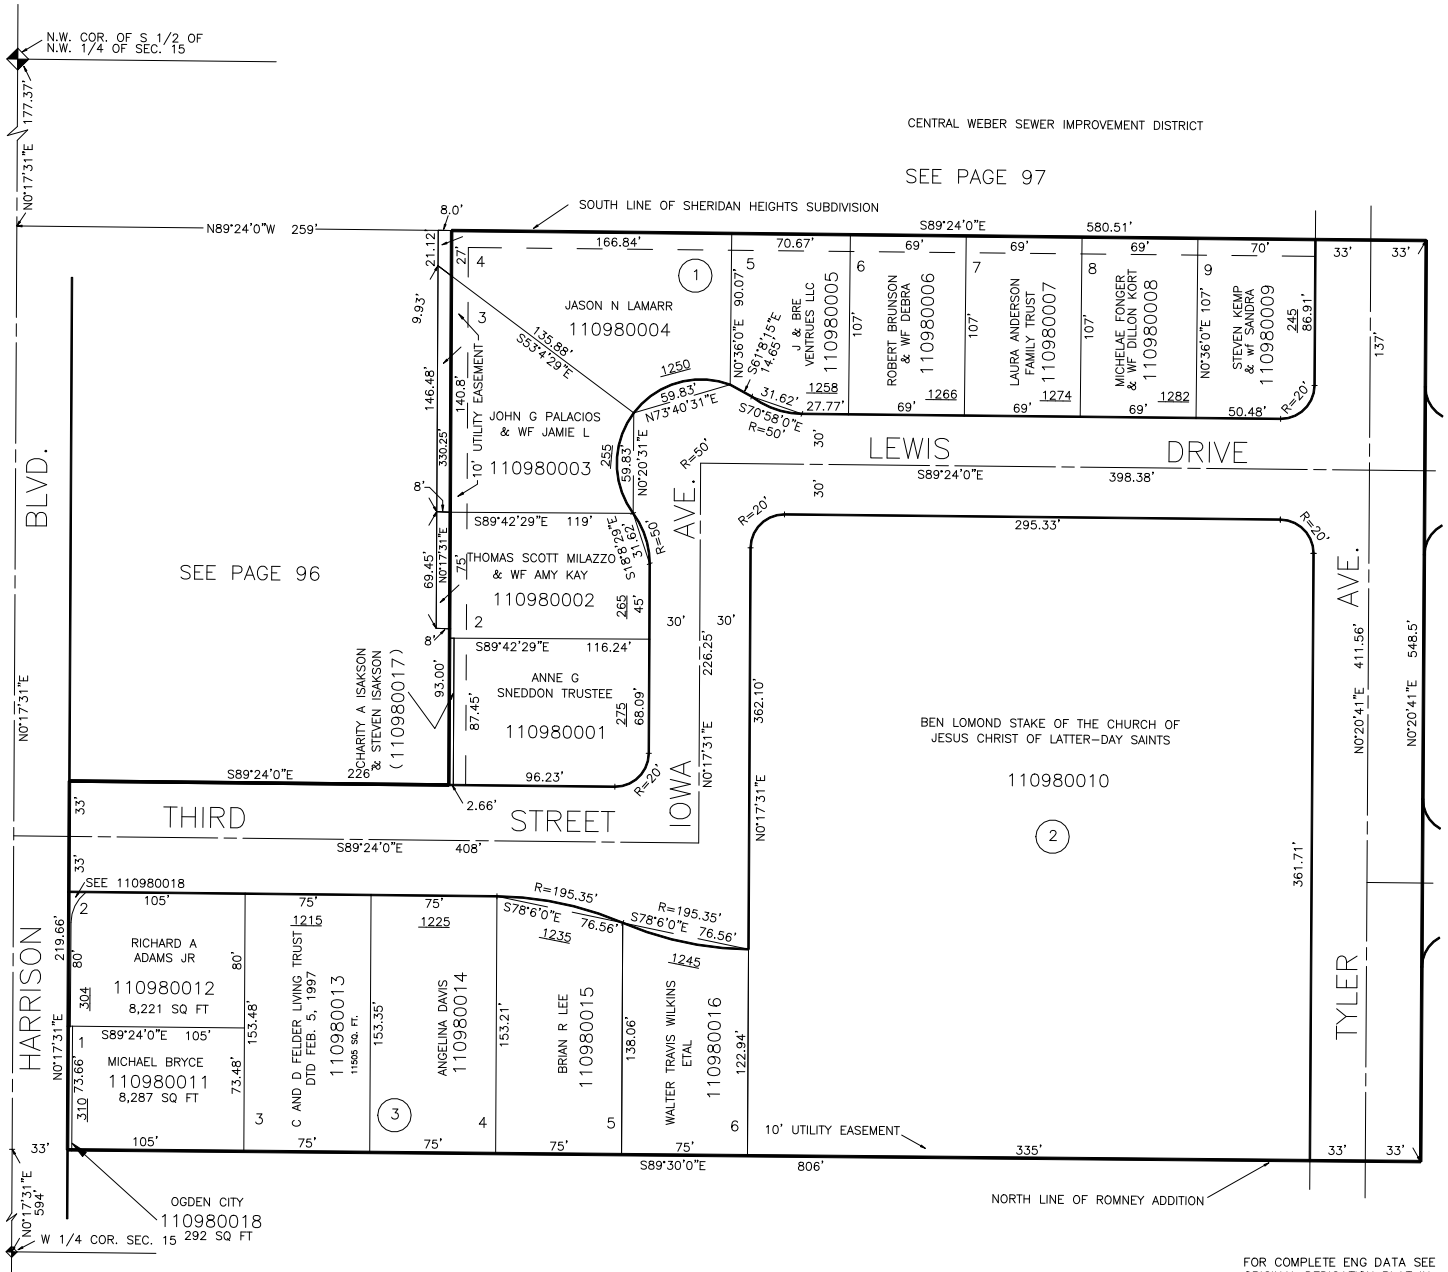

SEE PAGE 96

BEN LOMOND STAKE OF THE CHURCH OF
 JESUS CHRIST OF LATTER-DAY SAINTS

110980010

THIRD STREET

THIRD STREET

IOWA AVE.

LEWIS DRIVE

LEWIS DRIVE

TYLER AVE.

TYLER AVE.

OGDEN CITY
 110980018
 W 1/4 COR. SEC. 15 292 SQ FT

NORTH LINE OF ROMNEY ADDITION

FOR COMPLETE ENG DATA SEE
 ORIGINAL DEDICATION PLAT IN
 BOOK 10, PAGE 77 OF RECORDS.

SEE PAGE 92