

N.W. 1/4 OF N.W. 1/4

100

SECTION 15, T. 6 N., R. 1 W., S. L. B. & M.

TAXING UNIT: 25

IN OGDEN CITY

PREFIX: 11-100

SCALE 1" = 100'

EAST RIDGE SUBDIVISION

SEE P. 145

SEE PAGE 85

VESTICOR SUBDIVISION

EARL

SEE PAGE 127

STETTNER SUBD. NO. 3
SEE P. 104

STETTNER SUBDIVISION NO. 2

FIRST ST.

SEE P. 102

STETTNER NO. 1

COOK

SUBDIVISION


SEE P. 101

HEIGHTS
SEE P. 97

SHERIDAN

SHERIDAN

DRIVE

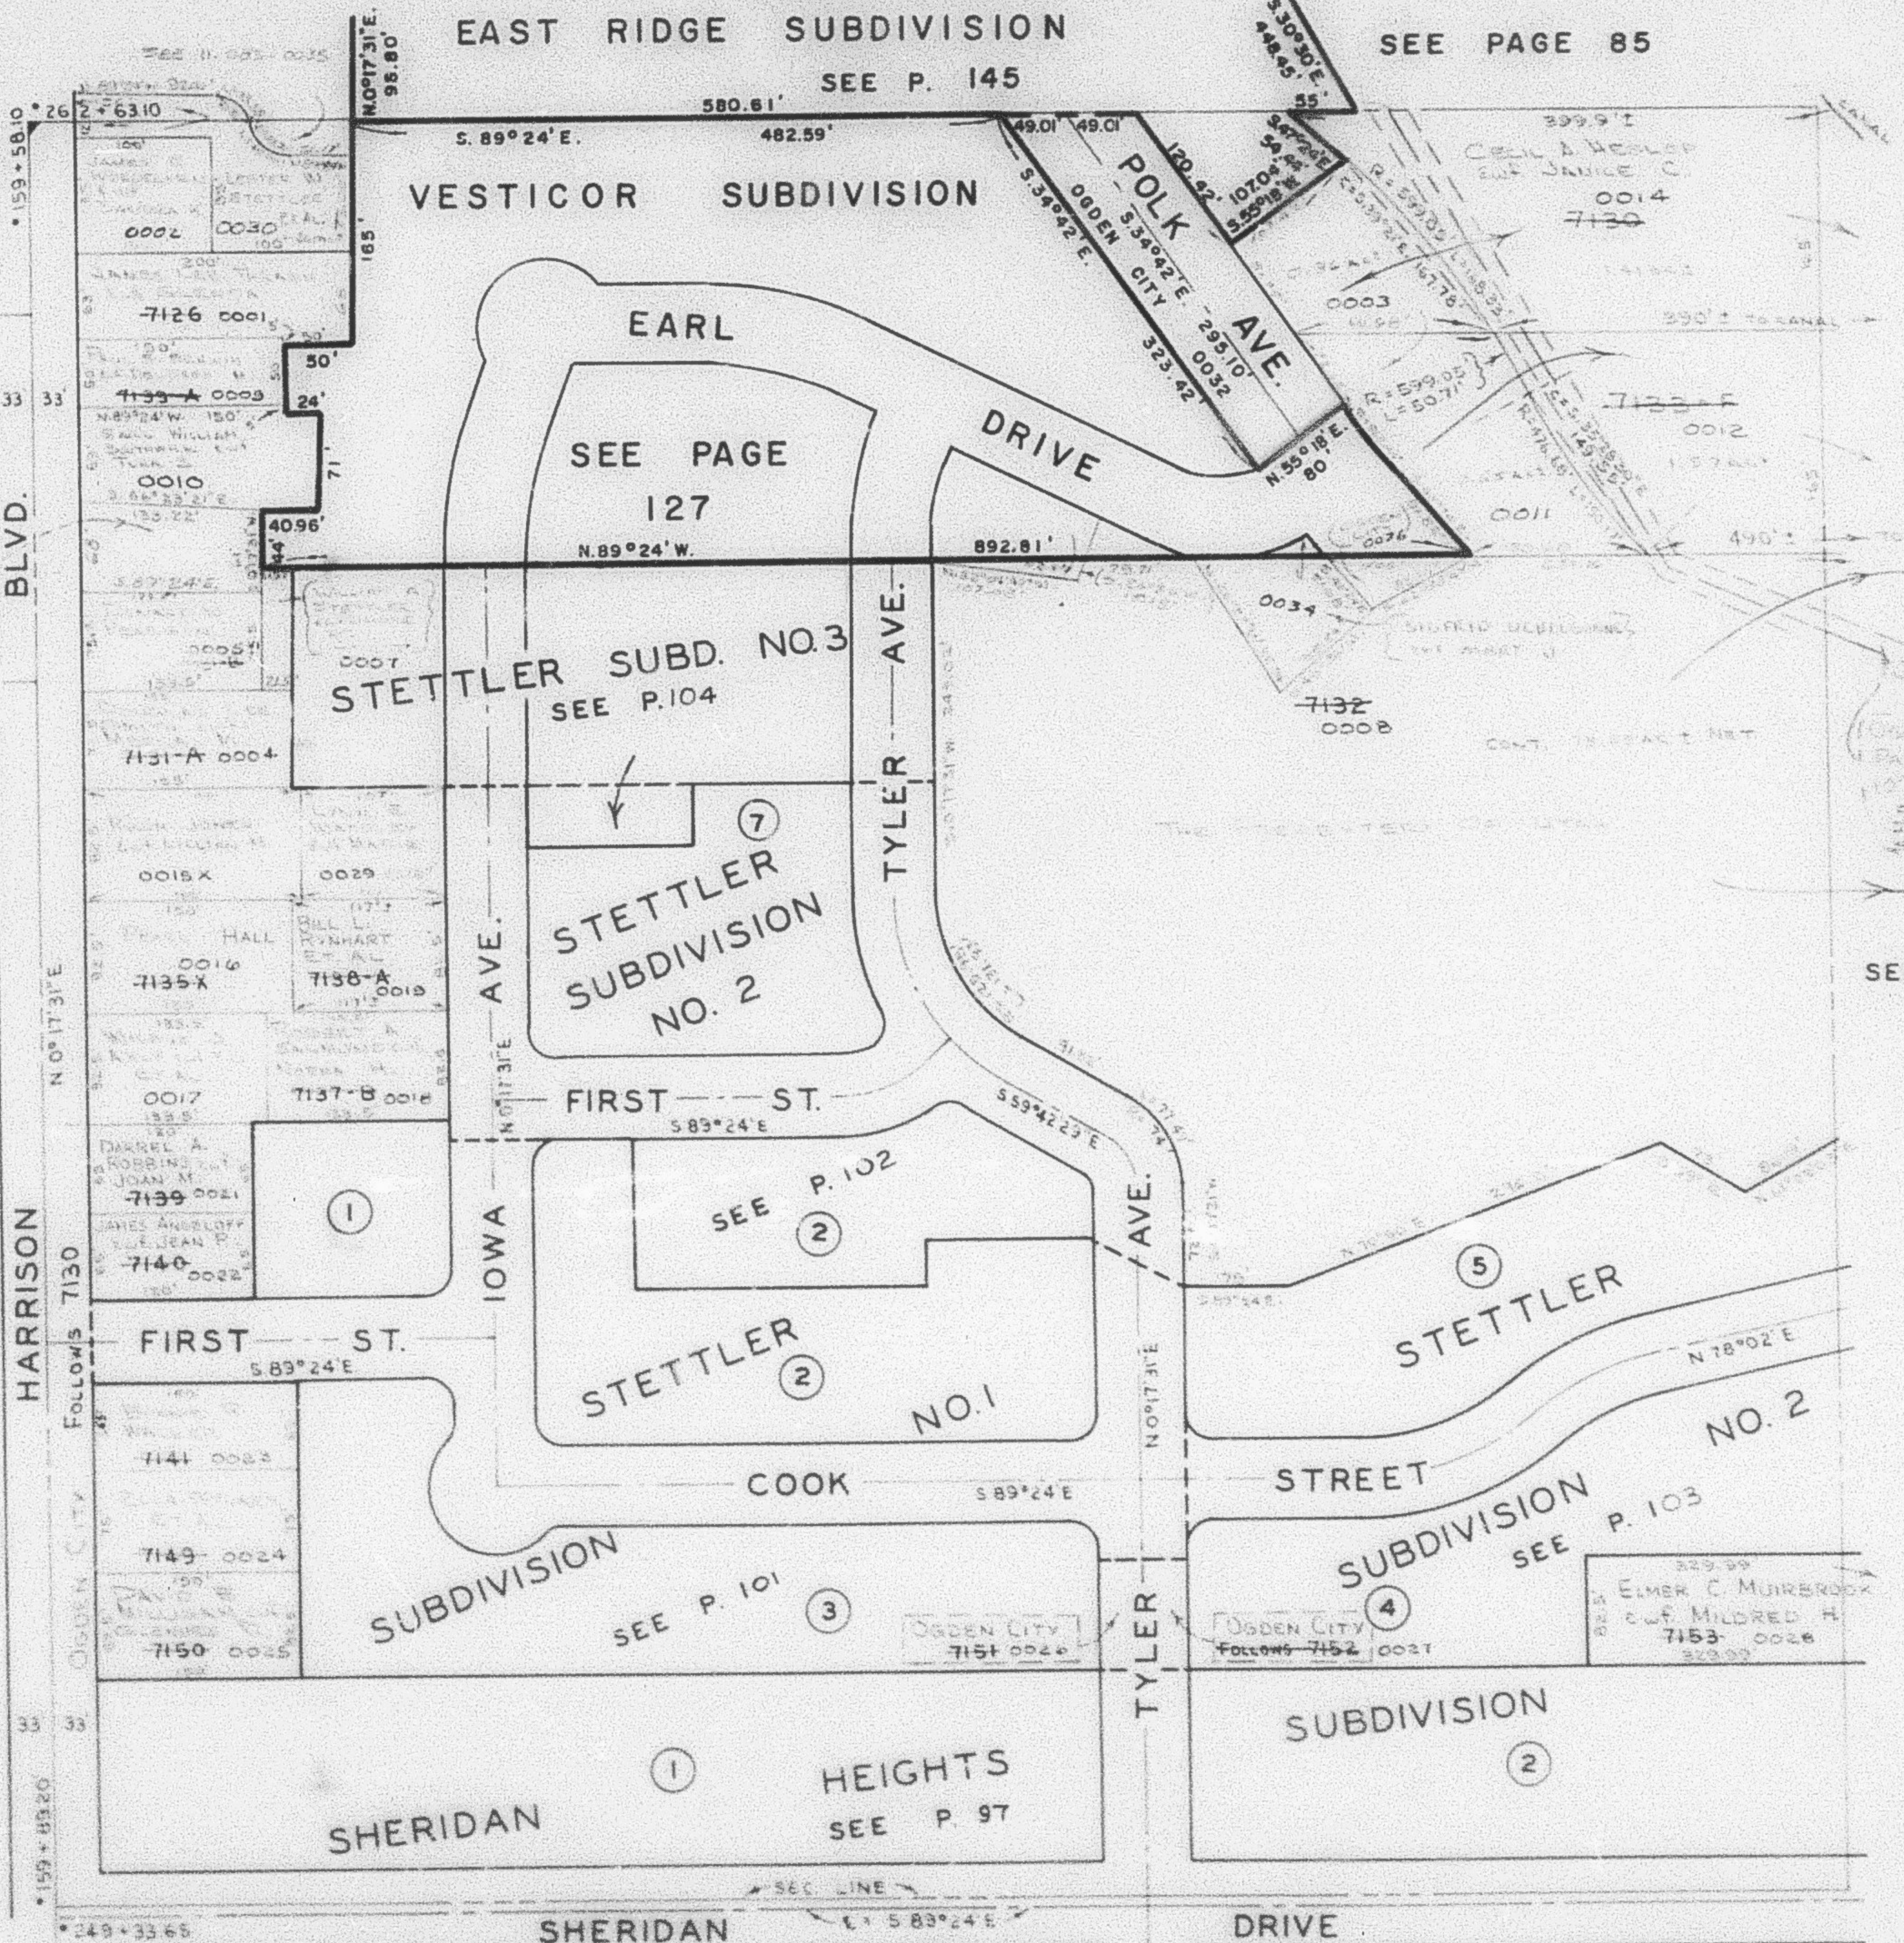

SEE B 12
P. 19

SEE P. 89

*DATA FROM OGDEN CITY
ENGINEERING DEPT. PLATS

SEE P. 96

RB 3-63