

SECTION 15. T. 6N., R. 1W., S.L.B.&M.

TAXING UNIT: 25

IN OGDEN CITY

PREFIX: 11-100

SCALE 1" = 100'

EAST RIDGE SUBDIVISION

SEE P. 145

SEE PAGE 85

VESTICOR SUBDIVISION

EARL

SEE PAGE
127STETTLER SUBD. NO. 3
SEE P. 104STETTLER
SUBDIVISION
NO. 2

FIRST ST.

SEE P. 102

STETTLER
NO. 1

COOK

SUBDIVISION

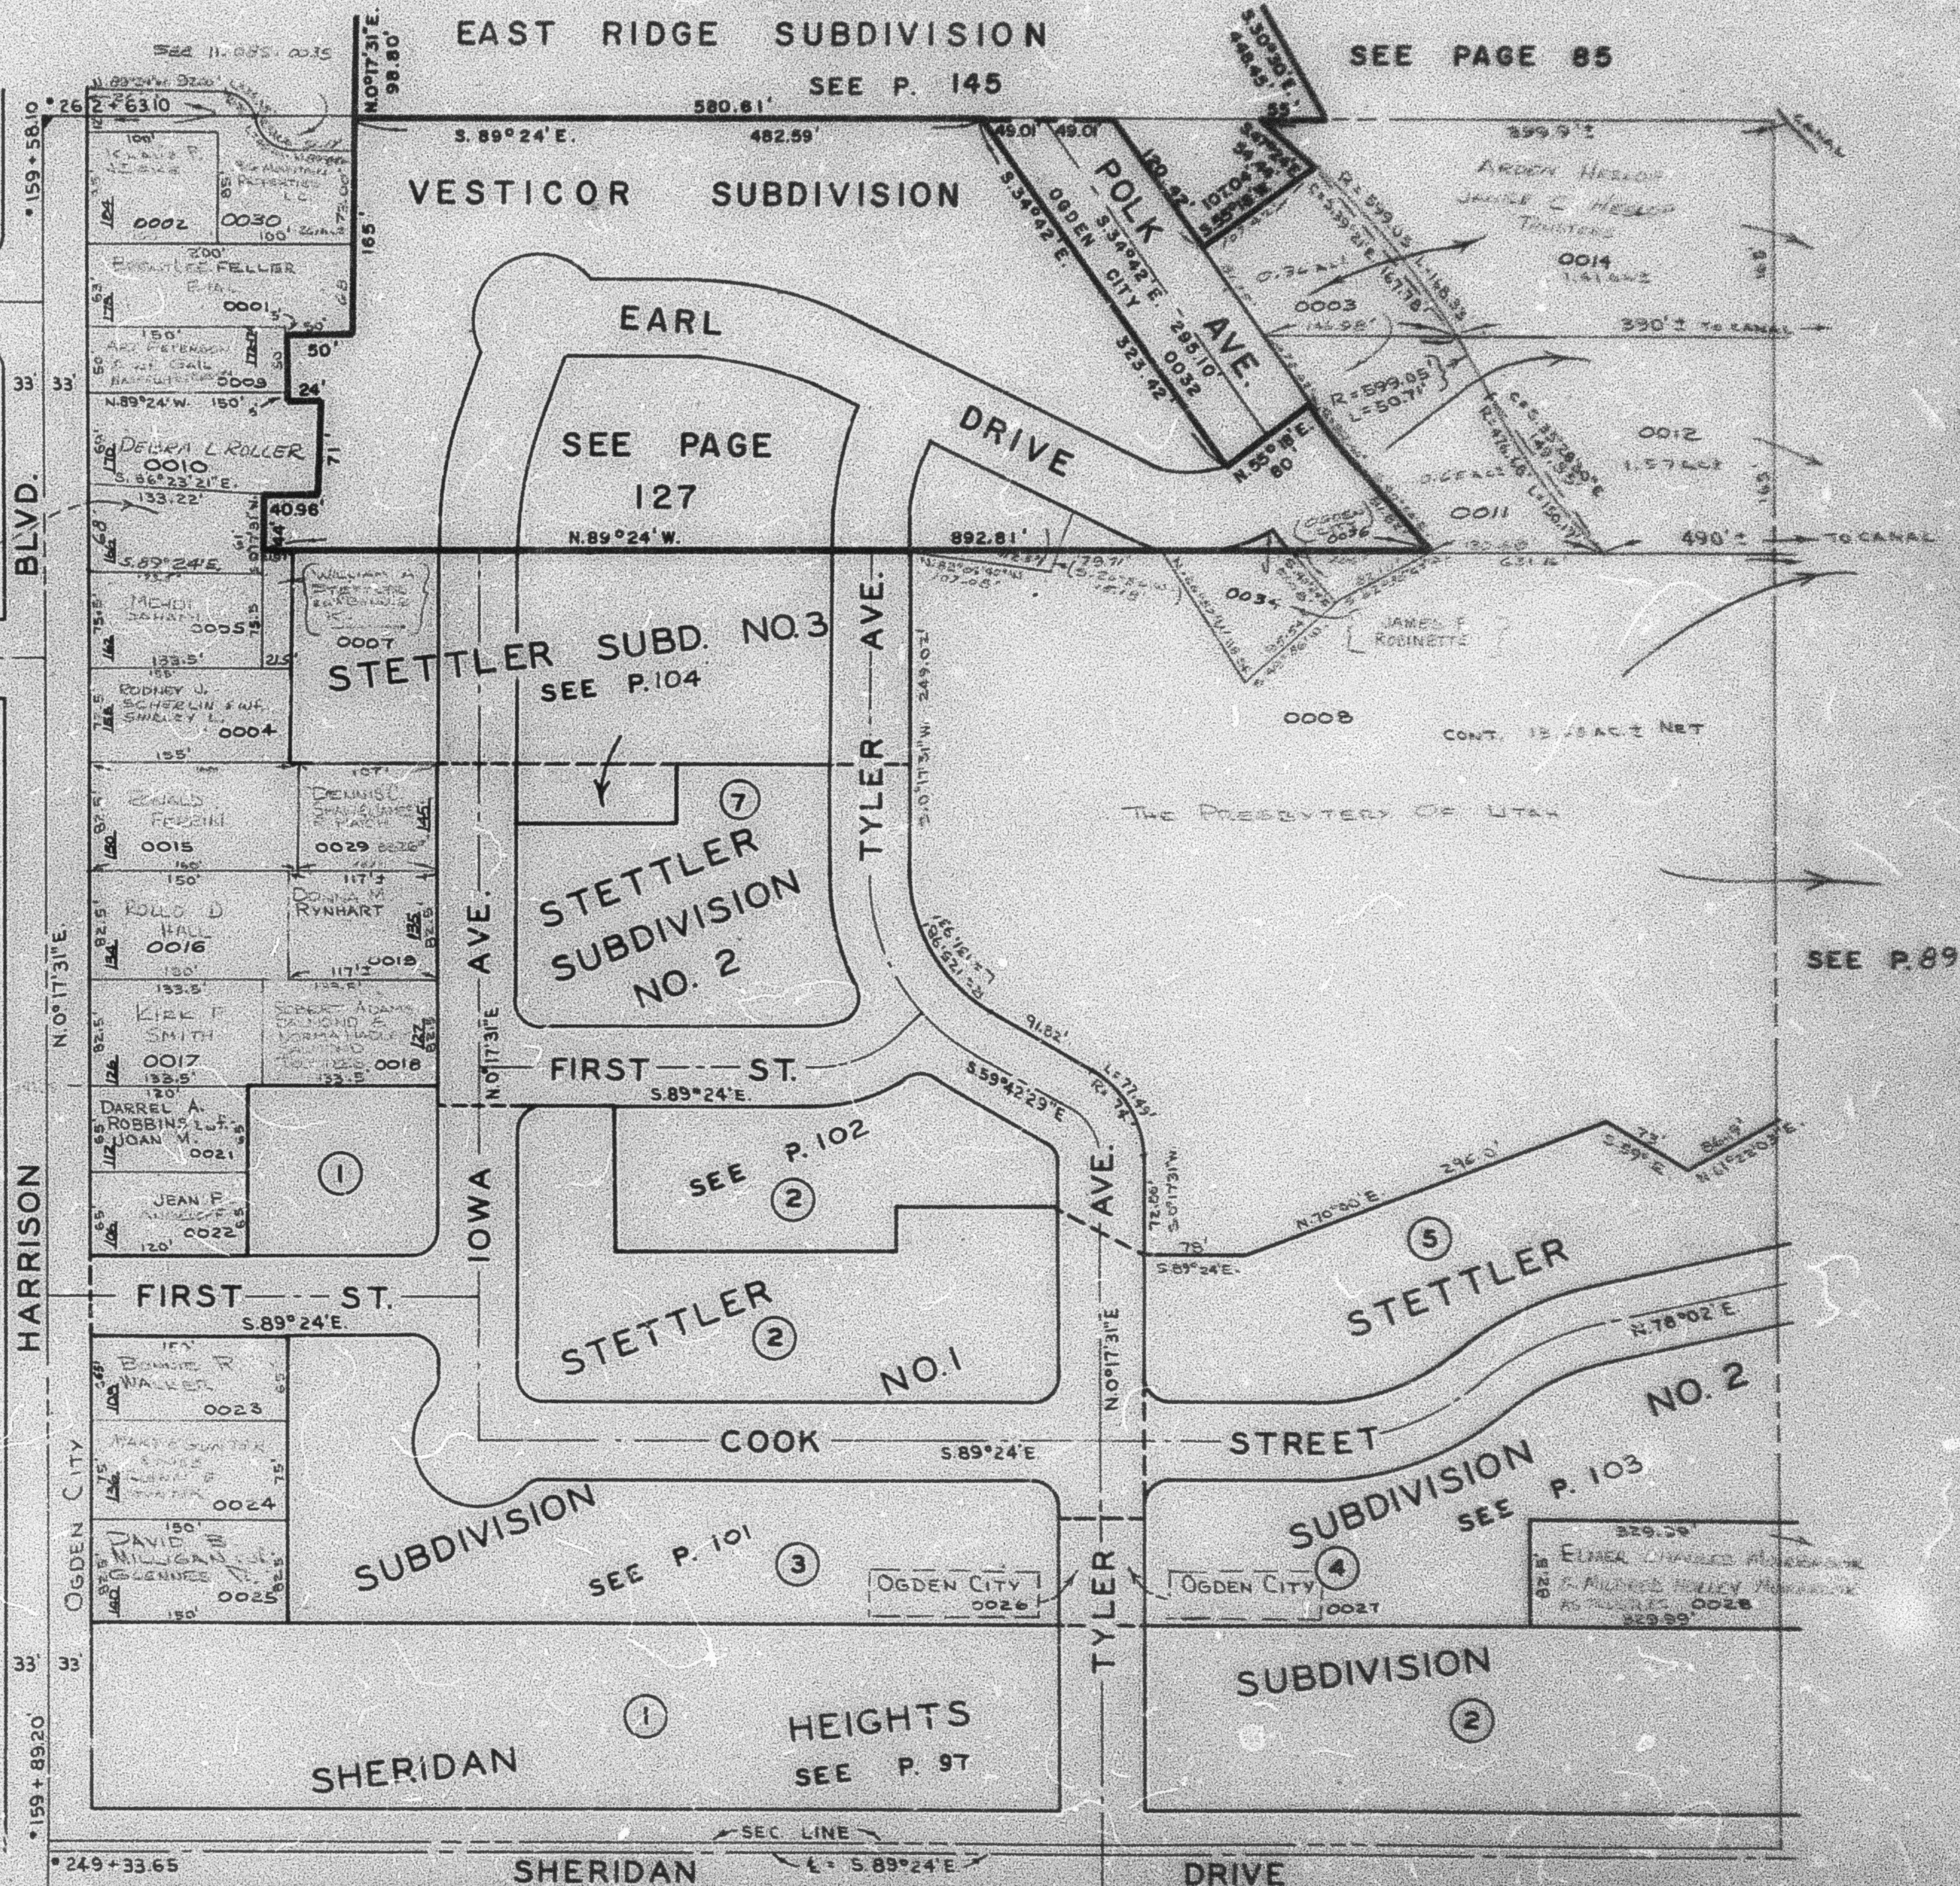
SEE P. 101

SHERIDAN

HEIGHTS
SEE P. 97

SHERIDAN

DRIVE

*DATA FROM OGDEN CITY
ENGINEERING DEPT. PLATS

SEE P. 96