

THE N.W. 1/4 OF THE N.W. 1/4 OF SECTION 15, T.6N.,R.1W., S.L.B.&M.

TAXING UNIT: 25

IN OGDEN CITY
SCALE 1" = 100'

EAST RIDGE SUBDIVISION

SEE P. 145

SEE P. 85

VESTICOR SUBDIVISION

EARL DRIVE

SEE PAGE 127

SUBD. NO. 3
SEE P. 104

SETTLER SUBDIVISION NO. 2

FIRST ST.

SEE P. 102

SETTLER SUBDIVISION NO. 1

COOK STREET

SUBDIVISION SEE P. 101

SEE P. 103

SUBDIVISION

SUBDIVISION

HEIGHTS SEE P. 97


SHERIDAN

SHERIDAN DRIVE

DRIVE

HARRISON BLVD.
SEE BOOK 12 P. 12

TO CANAL
SEE P. 89

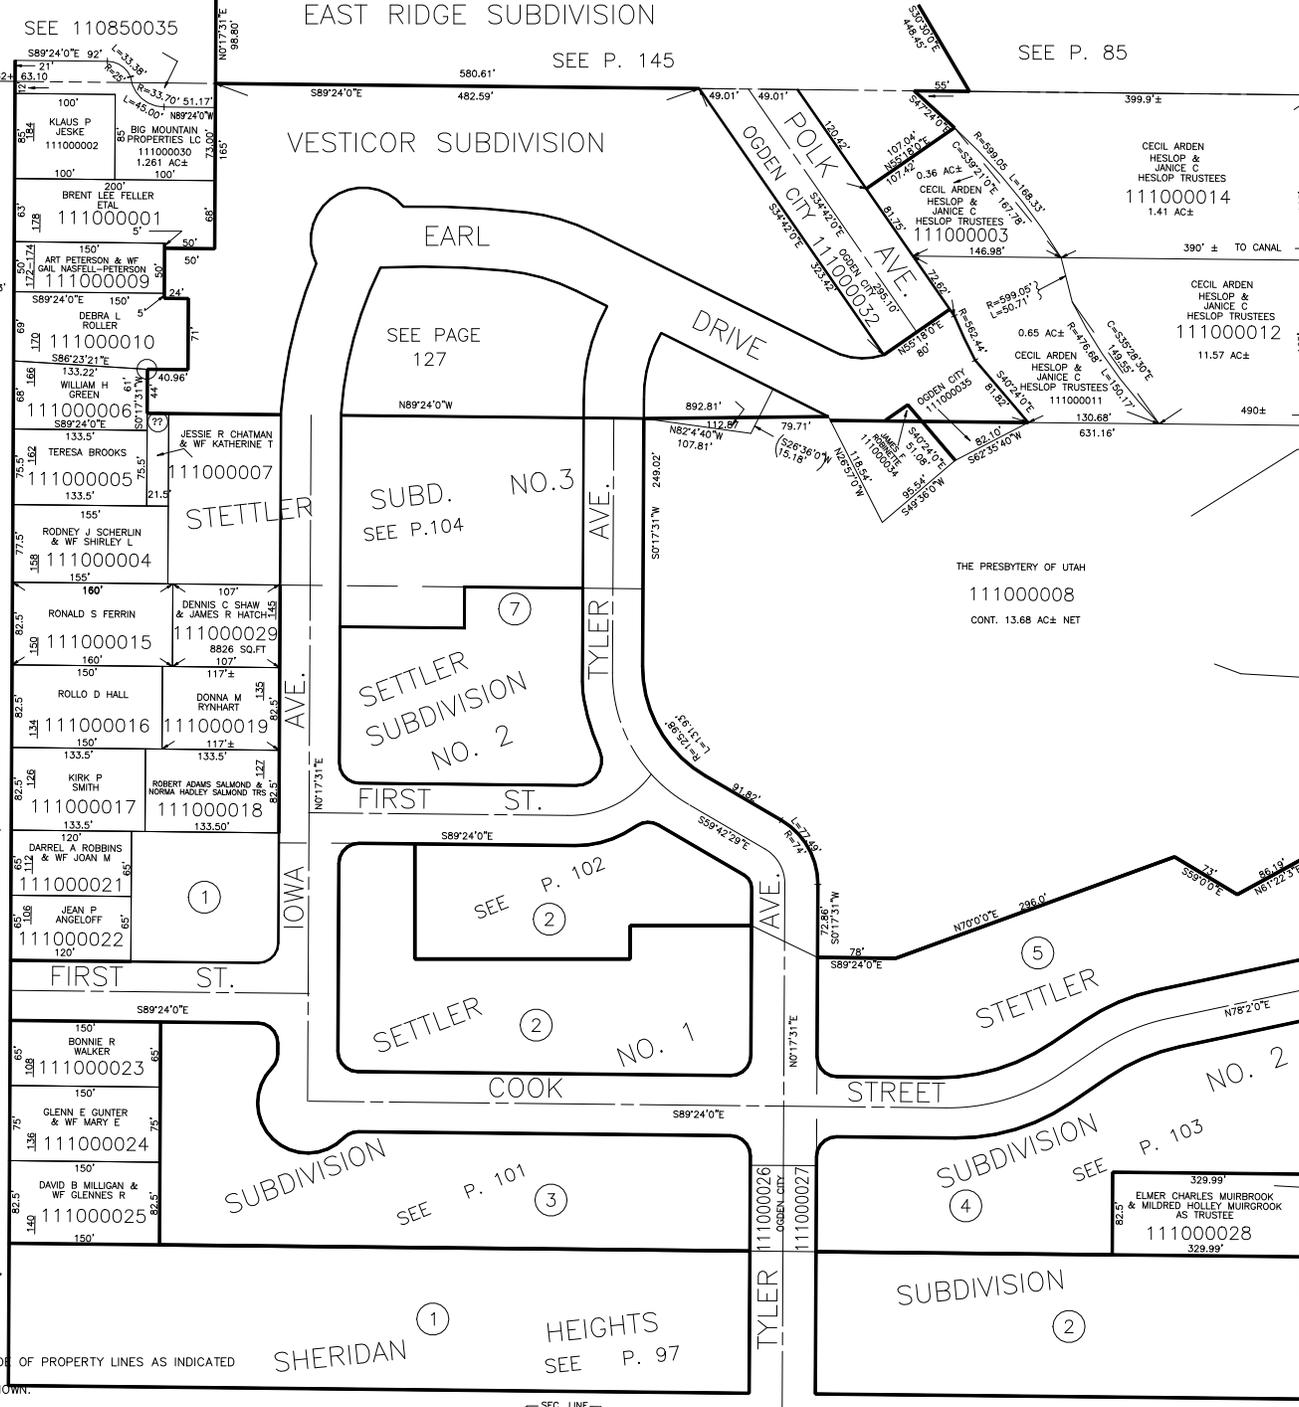

DATA FROM OGDEN CITY ENGINEERING DEPT. PLATS