

THE N.W. 1/4 OF THE N.W. 1/4 OF SECTION 15, T.6N.,R.1W., S.L.B.&M.

TAXING UNIT: 25

IN OGDEN CITY
SCALE 1" = 100'

EAST RIDGE SUBDIVISION

SEE P. 145

SEE P. 85

VESTICOR SUBDIVISION

EARL

SEE PAGE 127

SUBD. NO. 3
SEE P. 104

SETTLER SUBDIVISION NO. 2

SEE P. 102

SETTLER NO. 1

SEE P. 101

SHERIDAN

HEIGHTS
SEE P. 97

SUBDIVISION NO. 2

SUBDIVISION NO. 4

SETTLER NO. 2

SEE P. 103

SUBDIVISION NO. 2


JOHN E RICE
111000028
329.99'

THE PRESBYTERY OF UTAH
111000008
CONT. 13.68 AC± NET

TEMPLAR KNIGHTS HOLDING CO LLC
111000014
1.41 AC±

TEMPLAR KNIGHTS HOLDING CO LLC
111000012
1.57 AC±

HARRISON BLVD.
SEE BOOK 12 P. 12

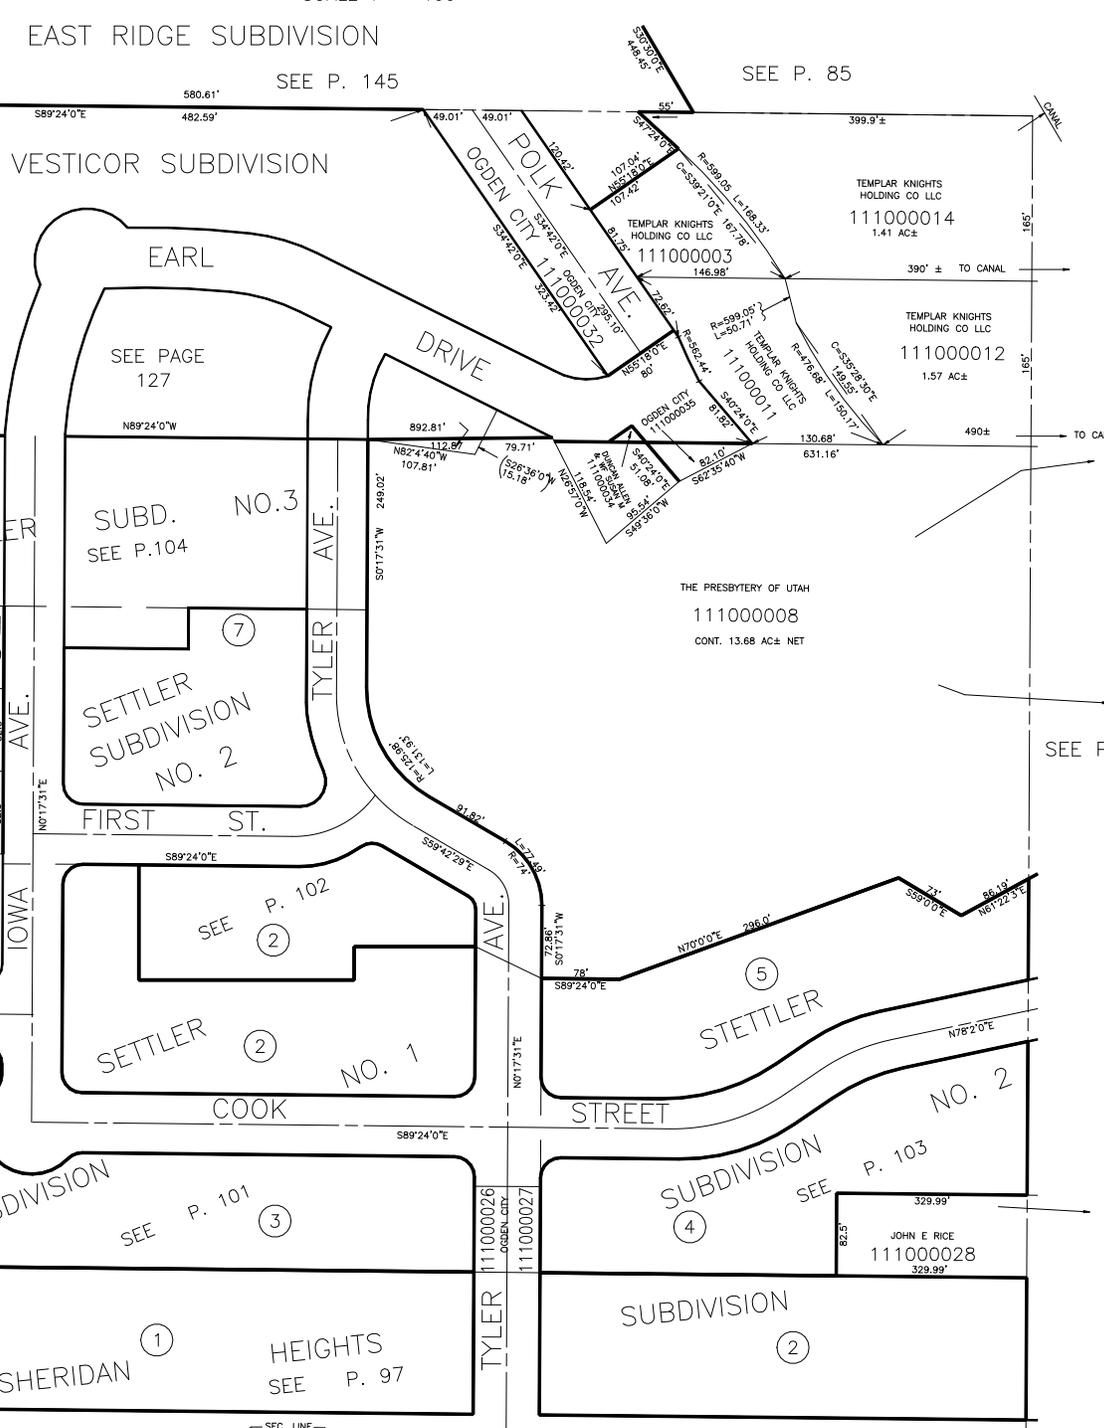

SHERIDAN DRIVE

SEE P. 96

DATA FROM OGDEN CITY ENGINEERING DEPT. PLATS

11 VLG 1-99