

PART OF N.W. 1/4 OF SECTION 15, T.6N., R.1W., S.L.B. & M.

STETTLER SUBDIVISION NO. 2

BLOCKS 2 & 7

TAXING UNIT: 25

IN OGDEN CITY

SCALE 1" = 50'


SEE PAGE 104

THIS POINT IS EAST 300'
AND SOUTH 495'± FROM
N. W. COR. SEC. 15,
T.6N., R.1W.

NOTE: UTILITY EASEMENTS ARE SHOWN
BY DASHED LINES, 5' EACH SIDE OF LOT
LINE EXCEPT WHERE SHOWN.

SEE PAGE 100

SEE PAGE 100

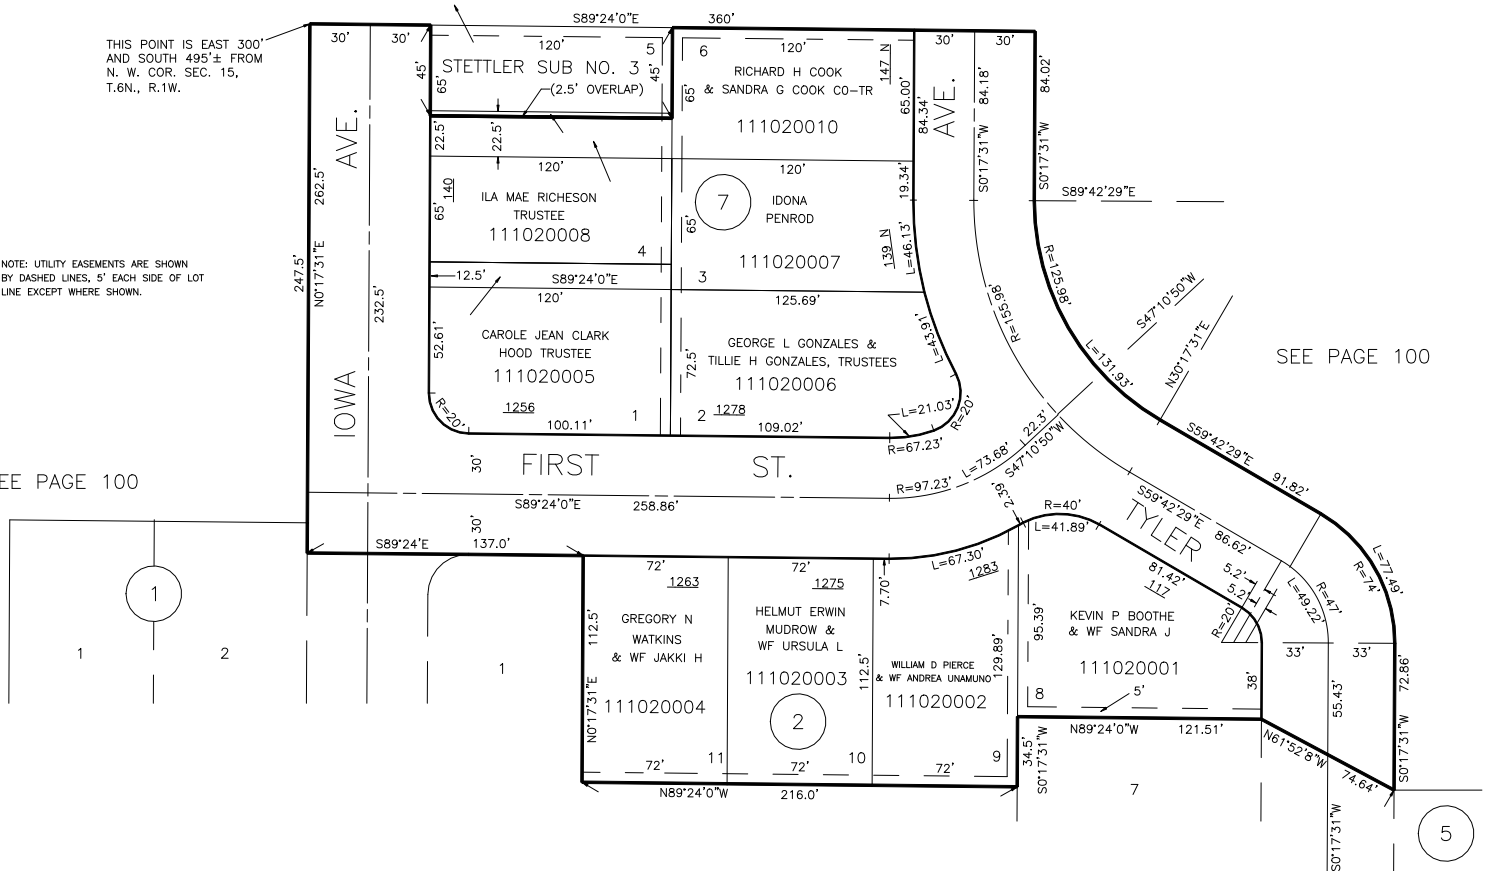

FOR COMPLETE ENG DATA SEE
ORIGINAL DEDICATION PLAT IN
BOOK 12, PAGE 47 OF RECORDS.