

PART OF N.W. 1/4 OF SECTION 15, T.6N., R.1W., S.L.B. & M.

STETTLER SUBDIVISION NO. 2

BLOCKS 2 & 7

IN OGDEN CITY

SCALE 1" = 50'

TAXING UNIT: 25


SEE PAGE 104

THIS POINT IS EAST 300' AND SOUTH 495'± FROM N. W. COR. SEC. 15, T.6N., R.1W.

NOTE: UTILITY EASEMENTS ARE SHOWN BY DASHED LINES, 5' EACH SIDE OF LOT LINE EXCEPT WHERE SHOWN.

SEE PAGE 100

SEE PAGE 100

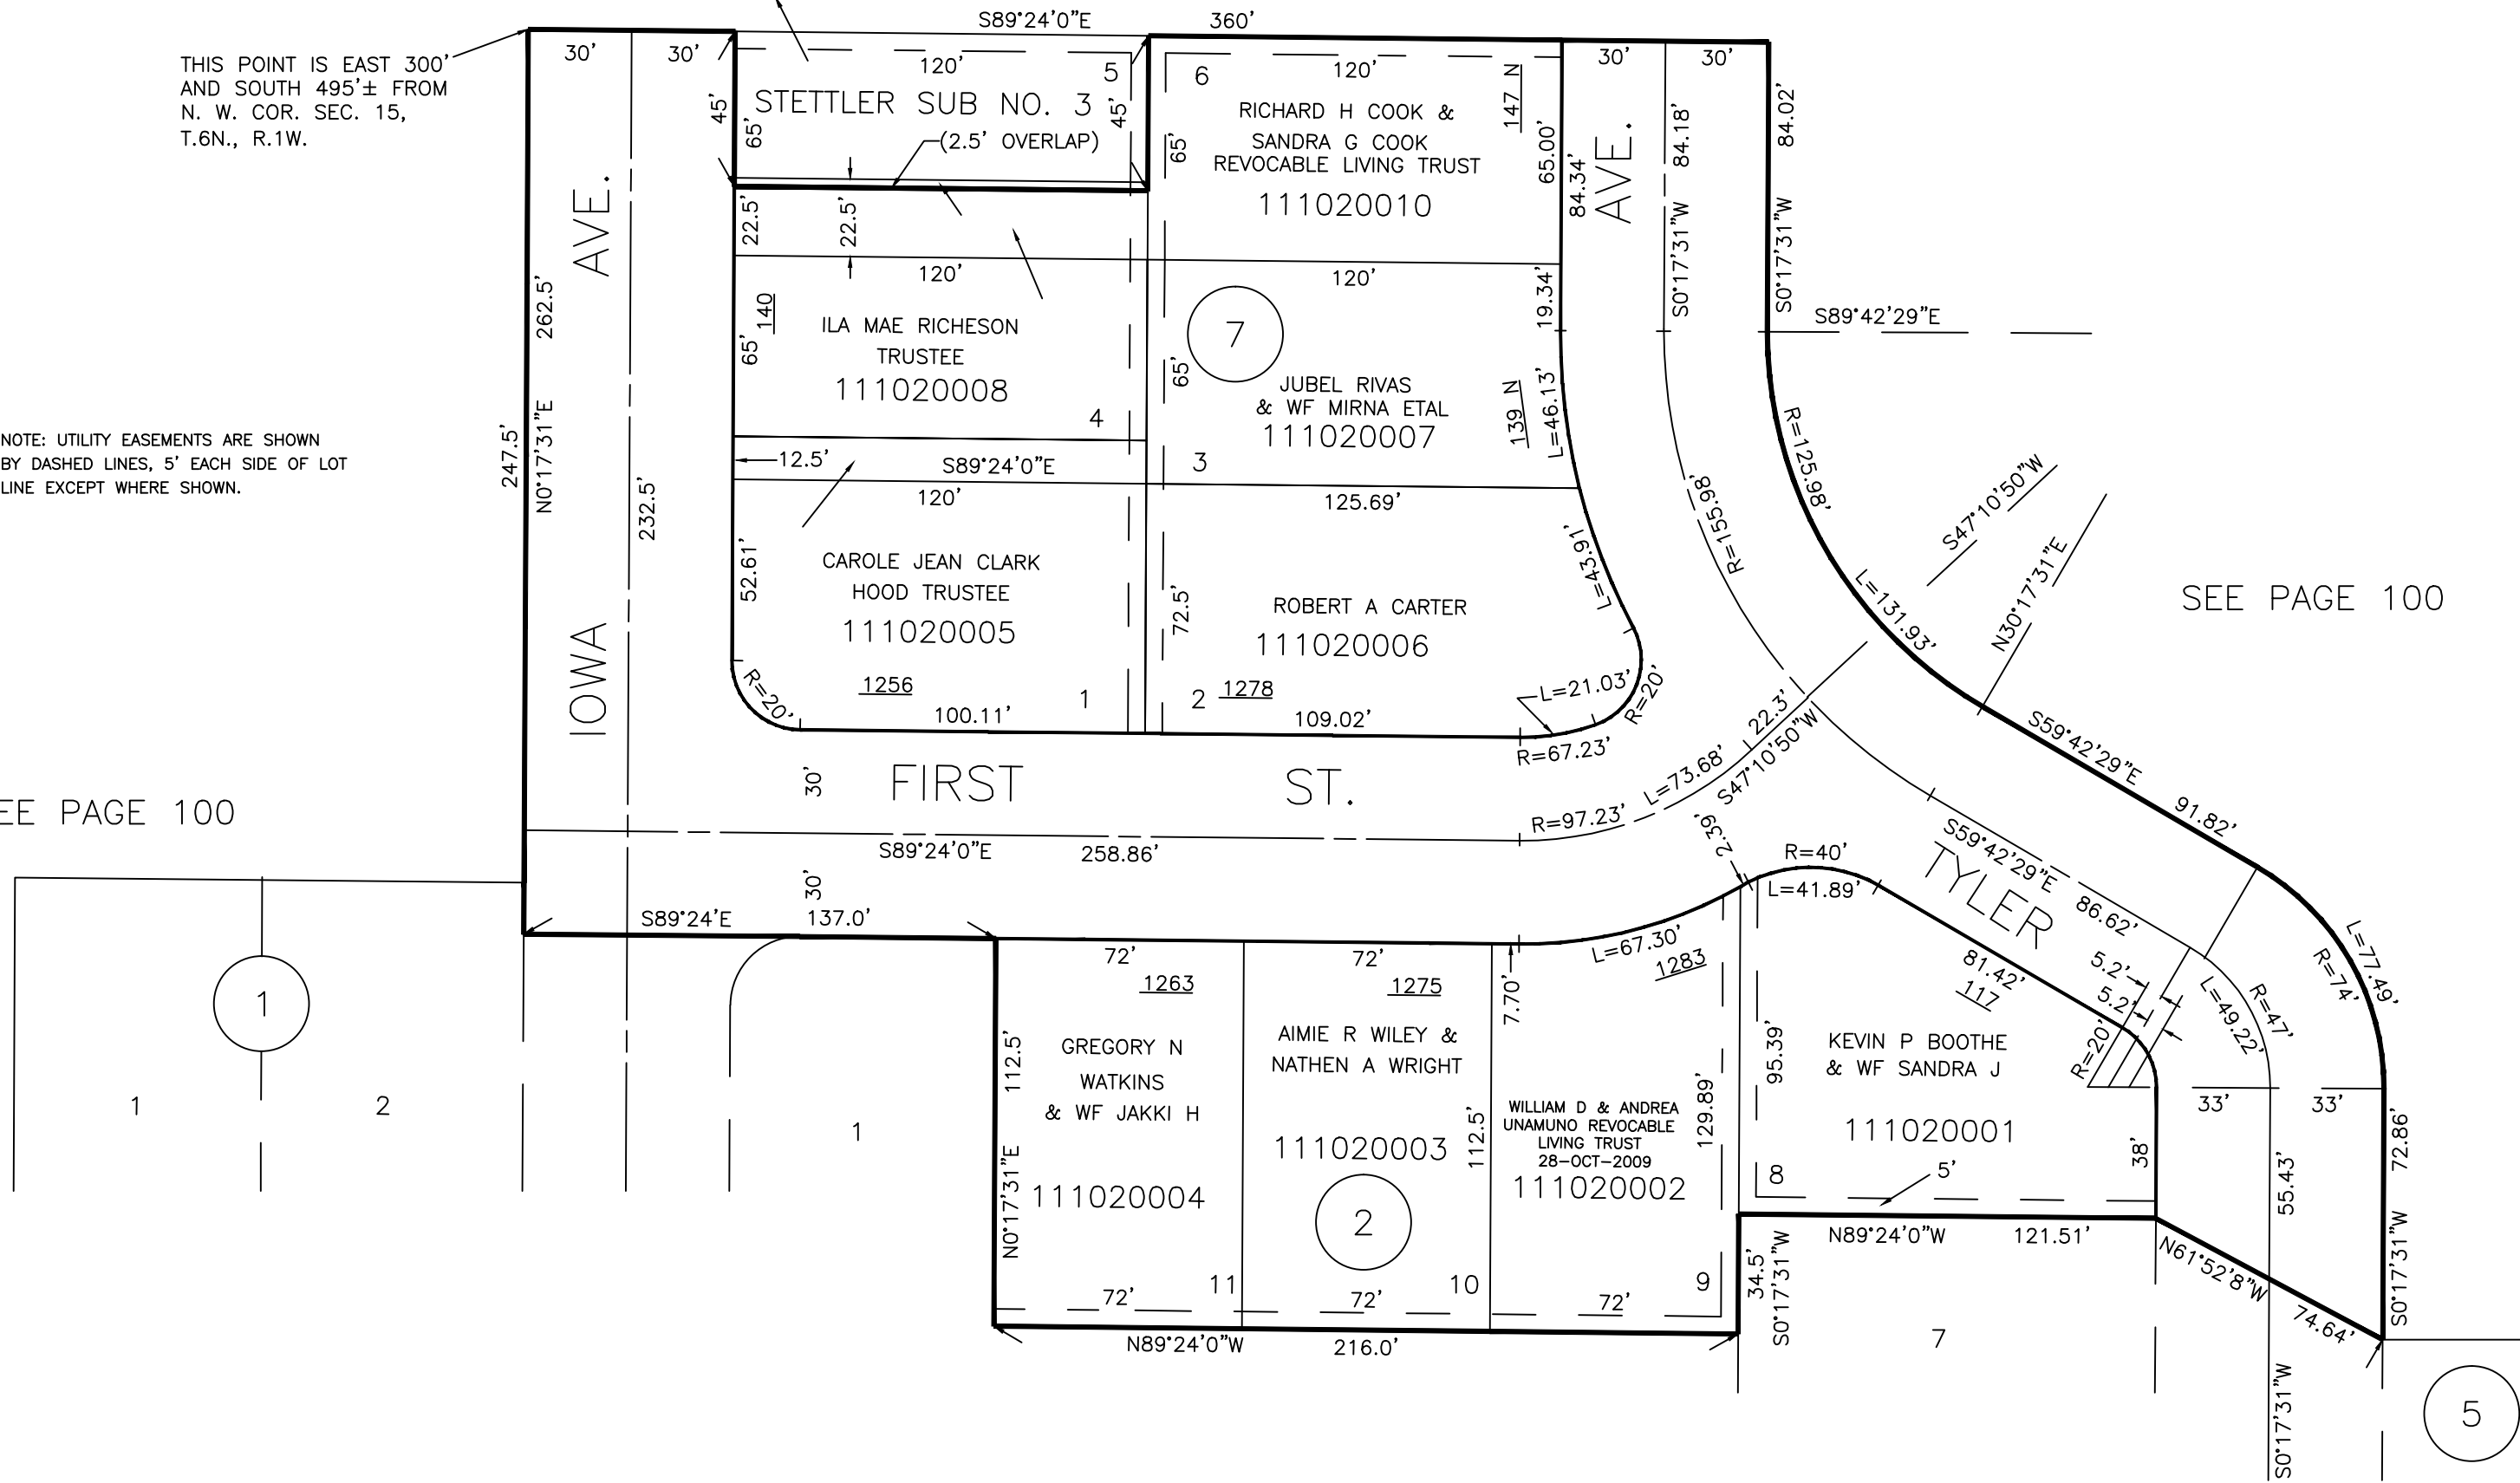

FOR COMPLETE ENG DATA SEE ORIGINAL DEDICATION PLAT IN BOOK 12, PAGE 47 OF RECORDS.