

PART OF N.W. 1/4 OF SECTION 15, T.6 N., R.1 W., S.L.B.&M.

STETTLER SUBDIVISION NO. 2

BLOCKS 4, 5 & 6

IN OGDEN CITY

SCALE 1" = 50'

103


TAXING UNIT: 25

PREFIX: 11-103

SEE PAGE

89

SEE PAGE 100

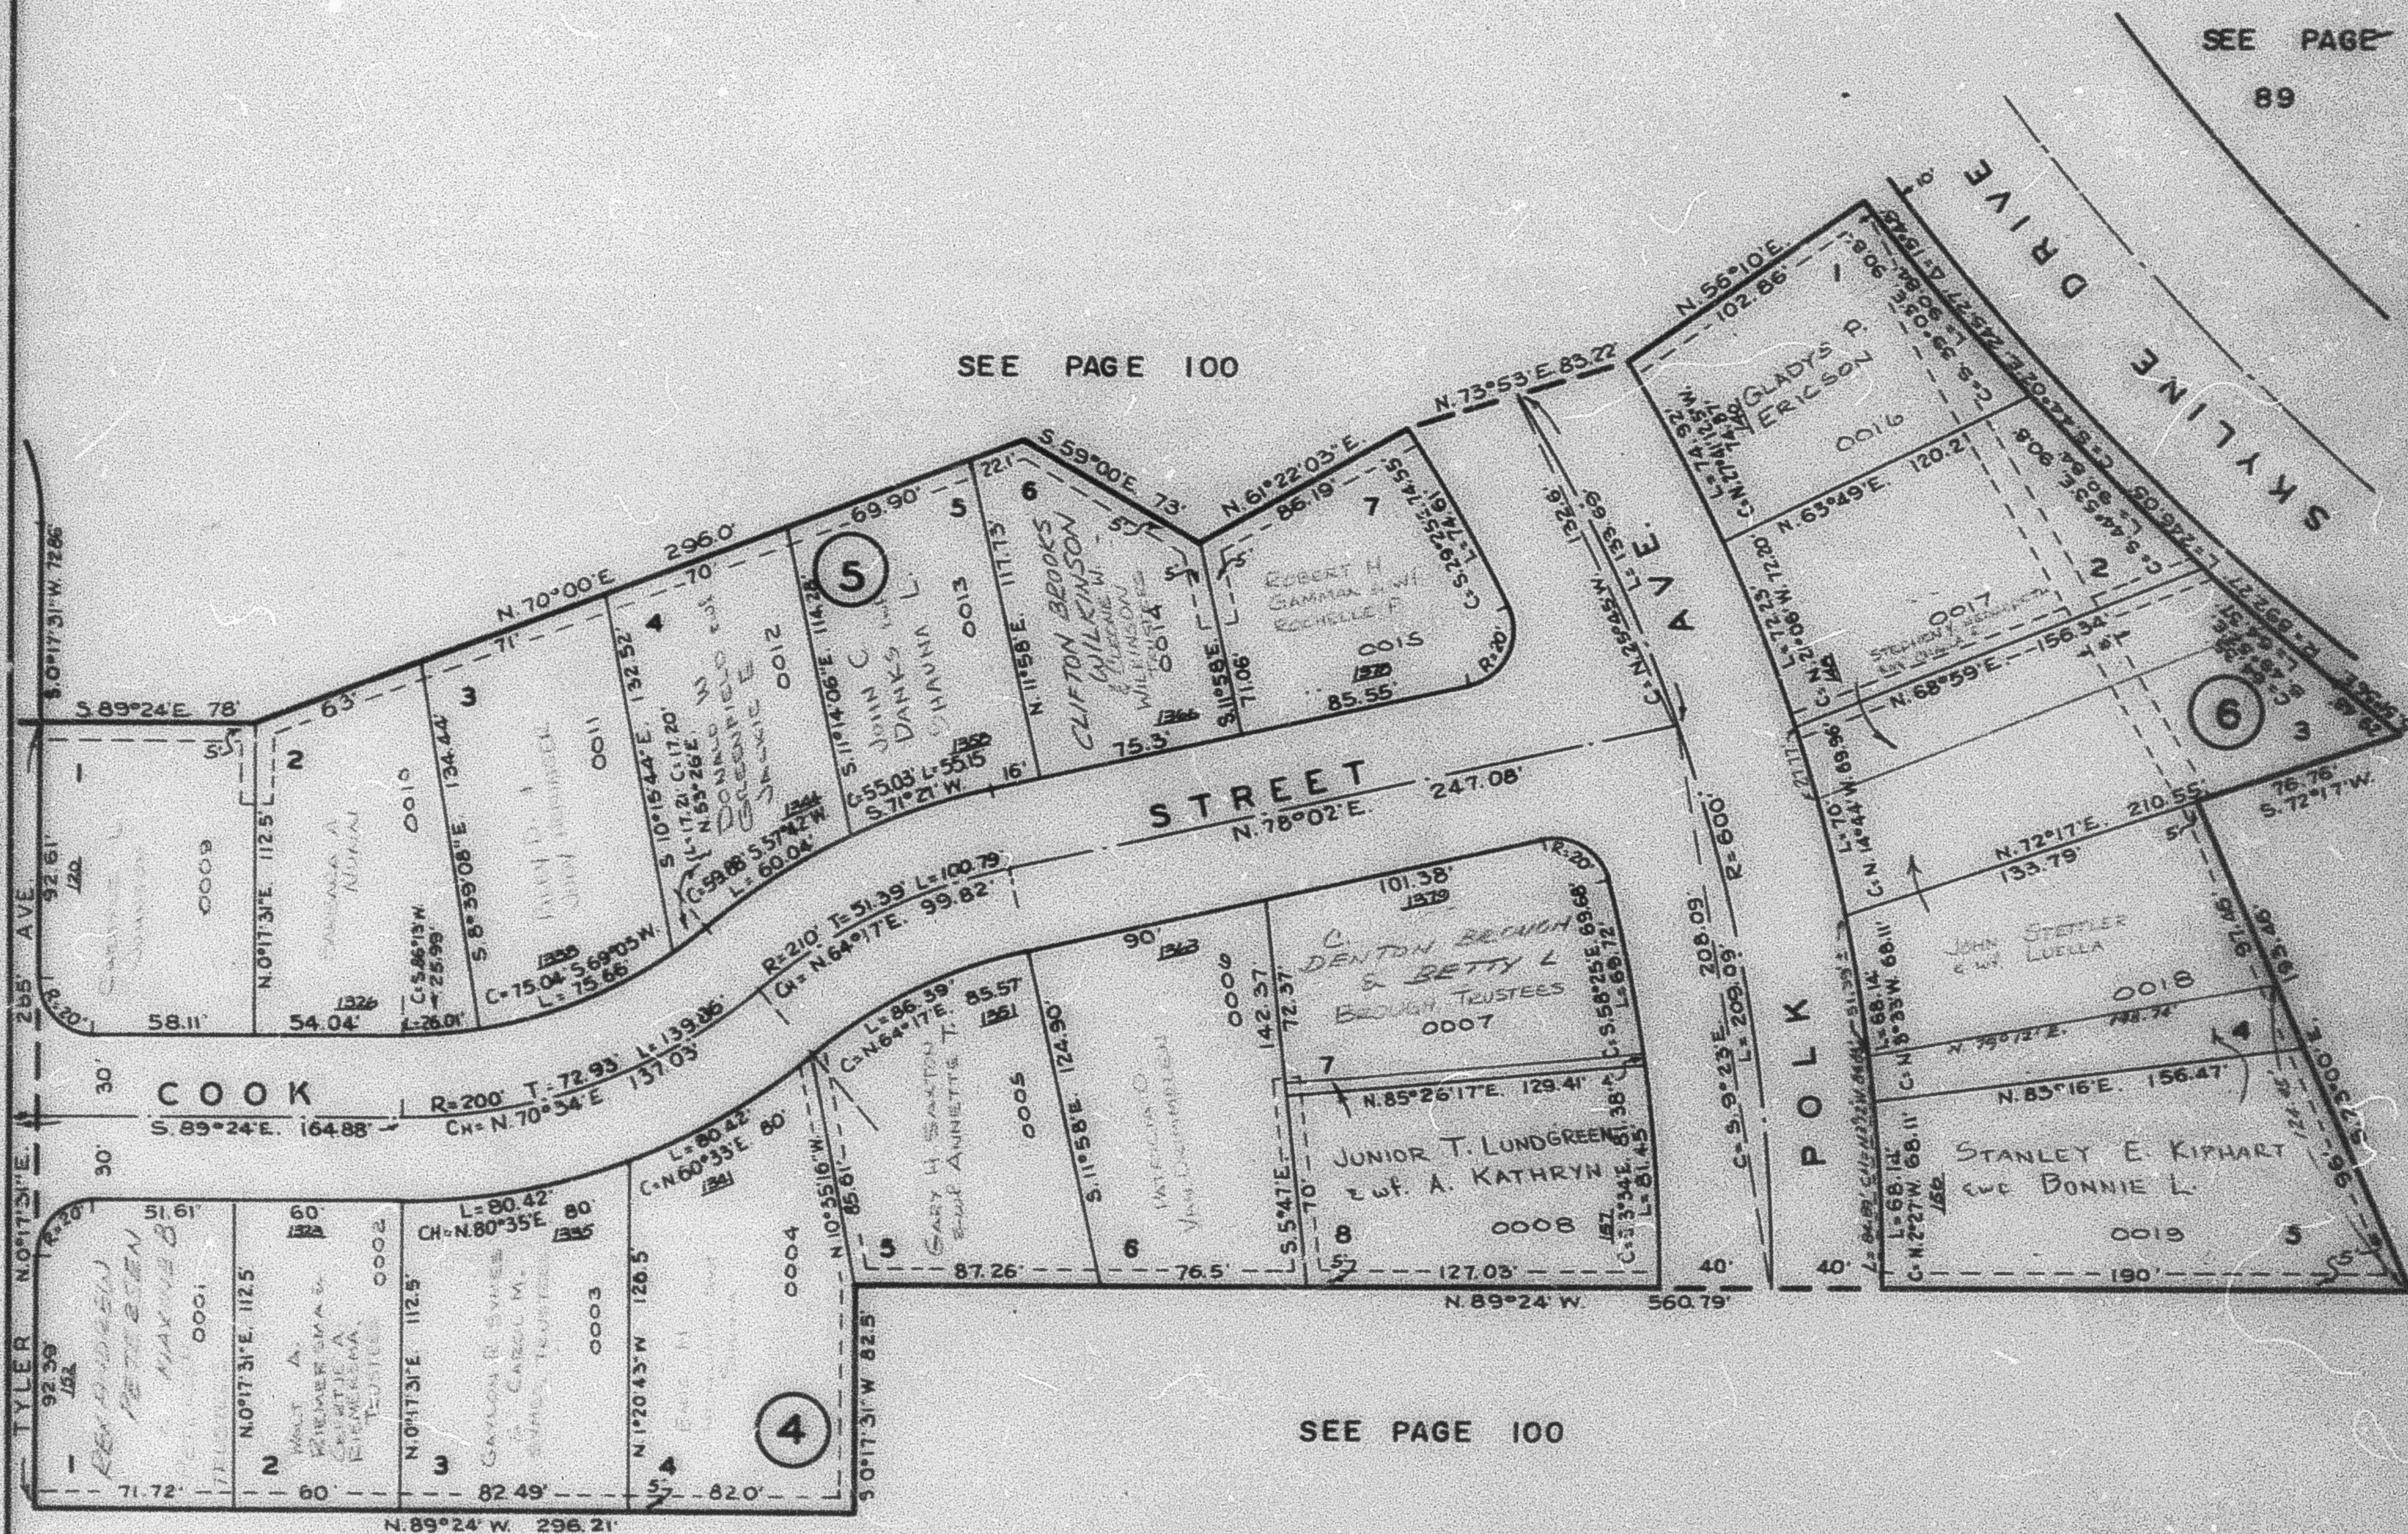

SEE PAGE 100

SEE PAGE 97

NOTE: UTILITY EASEMENTS SHOWN BY DASHED LINES, 5' ON EACH SIDE OF LOT LINE EXCEPT WHERE SHOWN.

NOTE: THIS IS AN OWNERSHIP PLAT. FOR COMPLETE ENGINEERING DETAILS, SEE ORIGINAL PLAT IN BOOK 12 OF PLATS, PAGE 47.