

PART OF N.W. 1/4 OF SECTION 15, T.6 N., R.1 W., S.L.B.&M.

STETTLER SUBDIVISION NO. 2

BLOCKS 4, 5 & 6
IN OGDEN CITY
SCALE 1" = 50'


103

TAXING UNIT 25

PREFIX 11-103

SEE PAGE
89

SEE PAGE 100

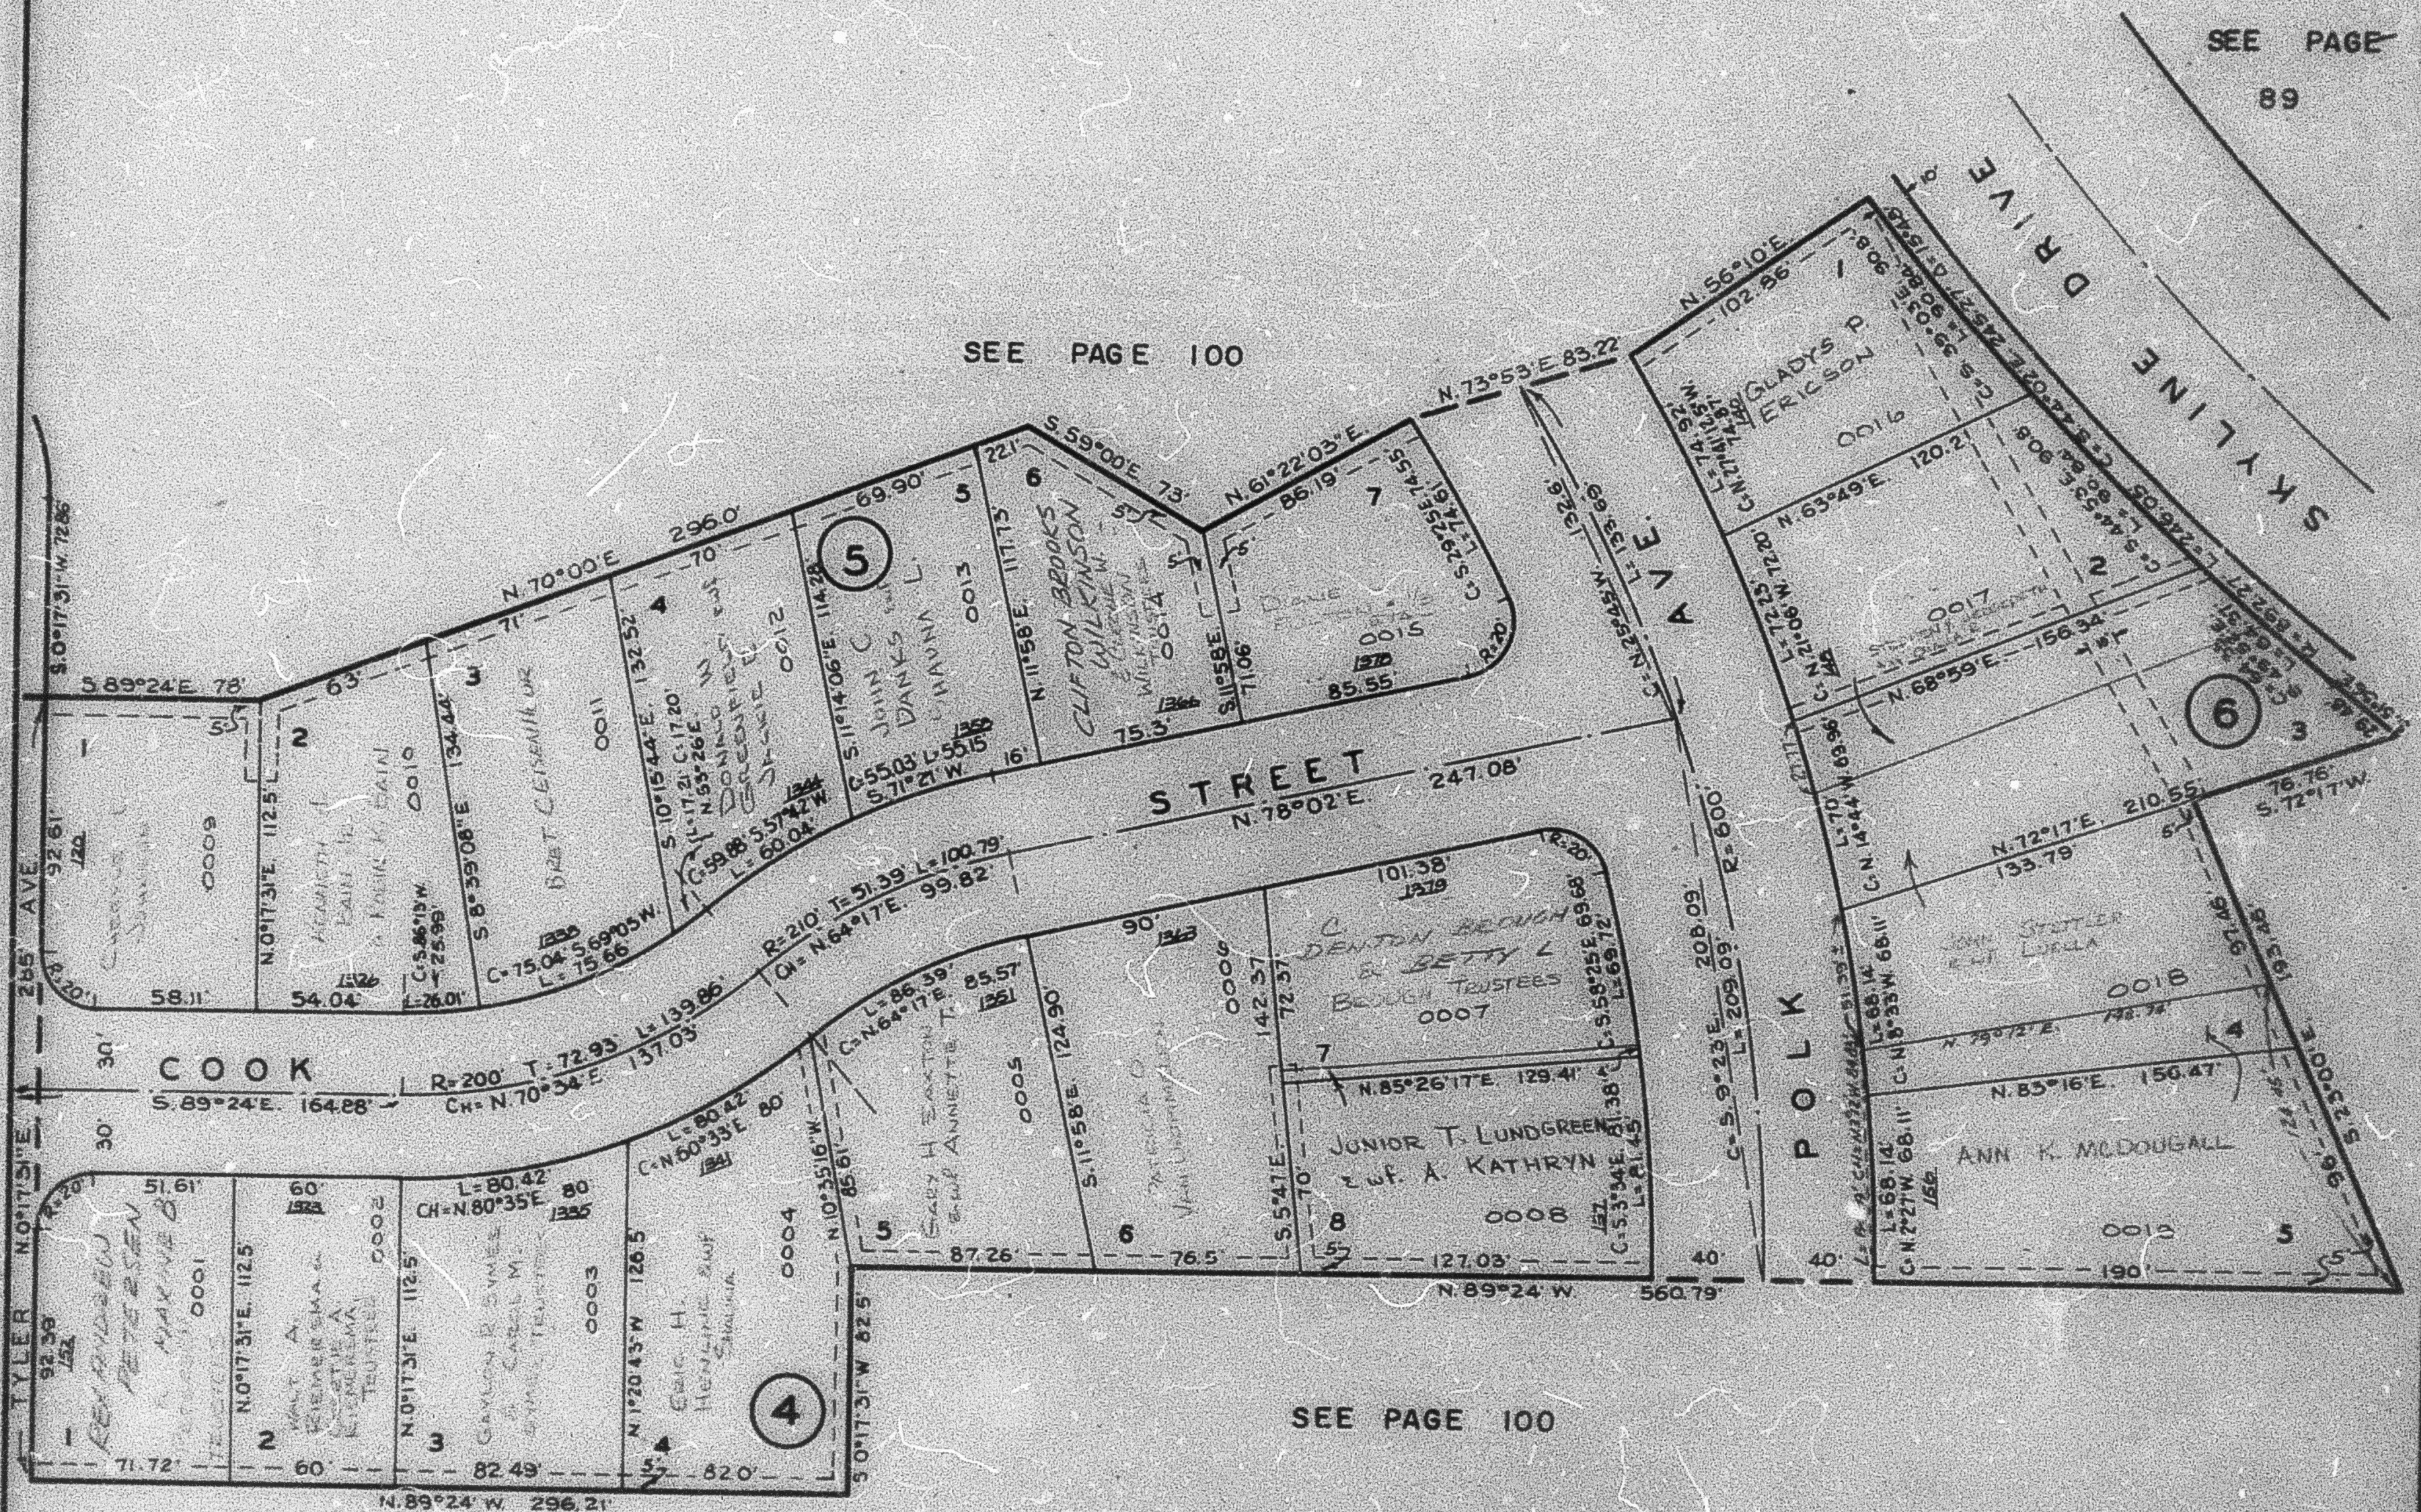

SEE PAGE 100

SEE PAGE 97

NOTE: UTILITY EASEMENTS SHOWN BY DASHED LINES, 5' ON EACH SIDE OF LOT LINE EXCEPT WHERE SHOWN

NOTE: THIS IS AN OWNERSHIP PLAT FOR COMPLETE ENGINEERING DETAILS, SEE ORIGINAL PLAT IN BOOK 12 OF PLATS, PAGE 47.