


PART OF LOT 5, BLOCK 7, STETTTLER SUBDIVISION NO. 2  
 PART OF N.W. 1/4 OF SECTION 15, T.6N., R.1W., S.L.B.&M.  
**STETTTLER SUBDIVISION NO. 3**

104

TAXING UNIT: 25


IN OGDEN CITY  
 SCALE 1" = 50'

PREFIX: 11-104

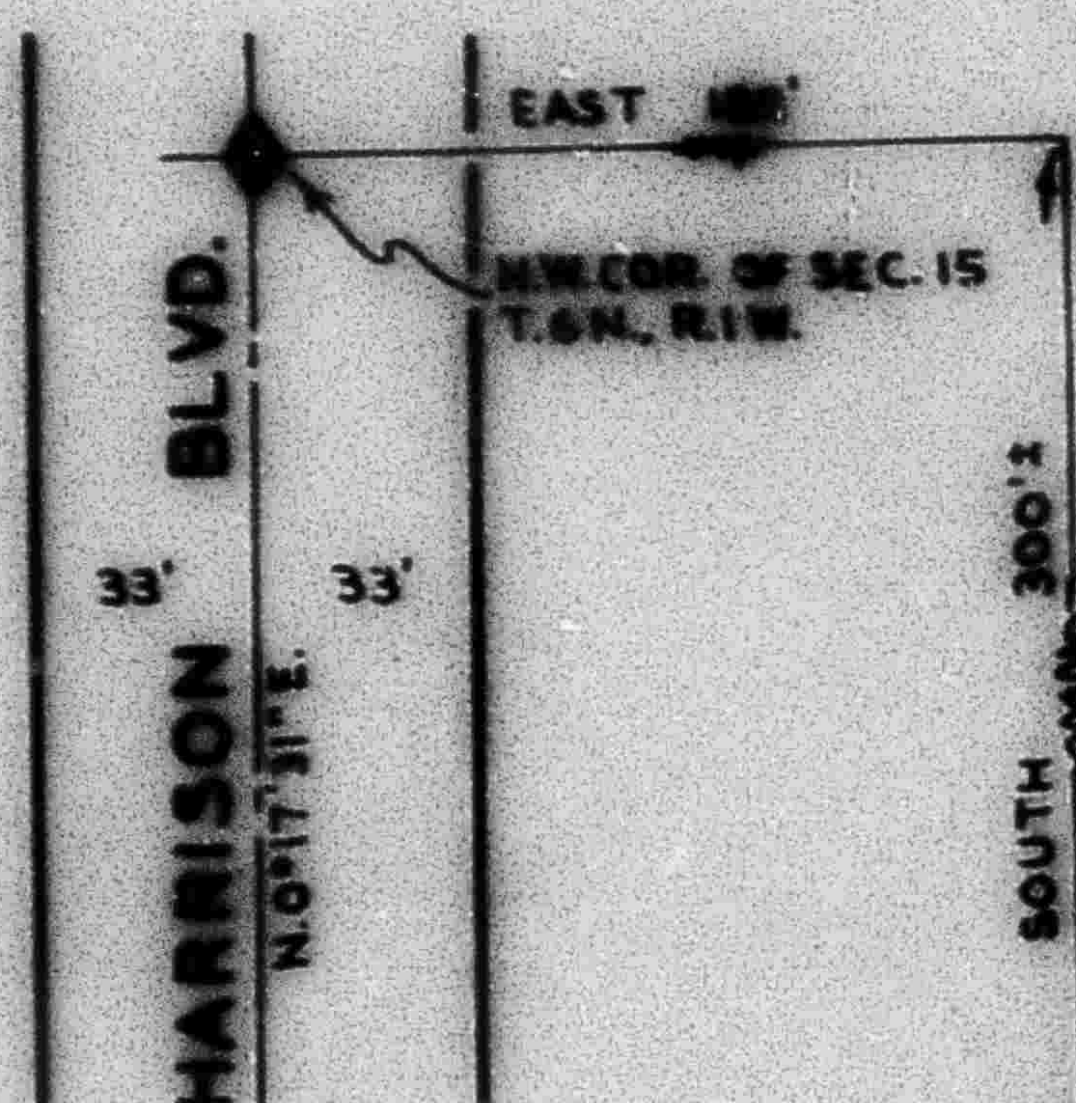

EXCEPT WHERE OTHERWISE SHOWN, ALL LOTS  
 ARE OWNED BY JOHN STETTTLER &  
 LESTER STETTTLER

SEE P. 100

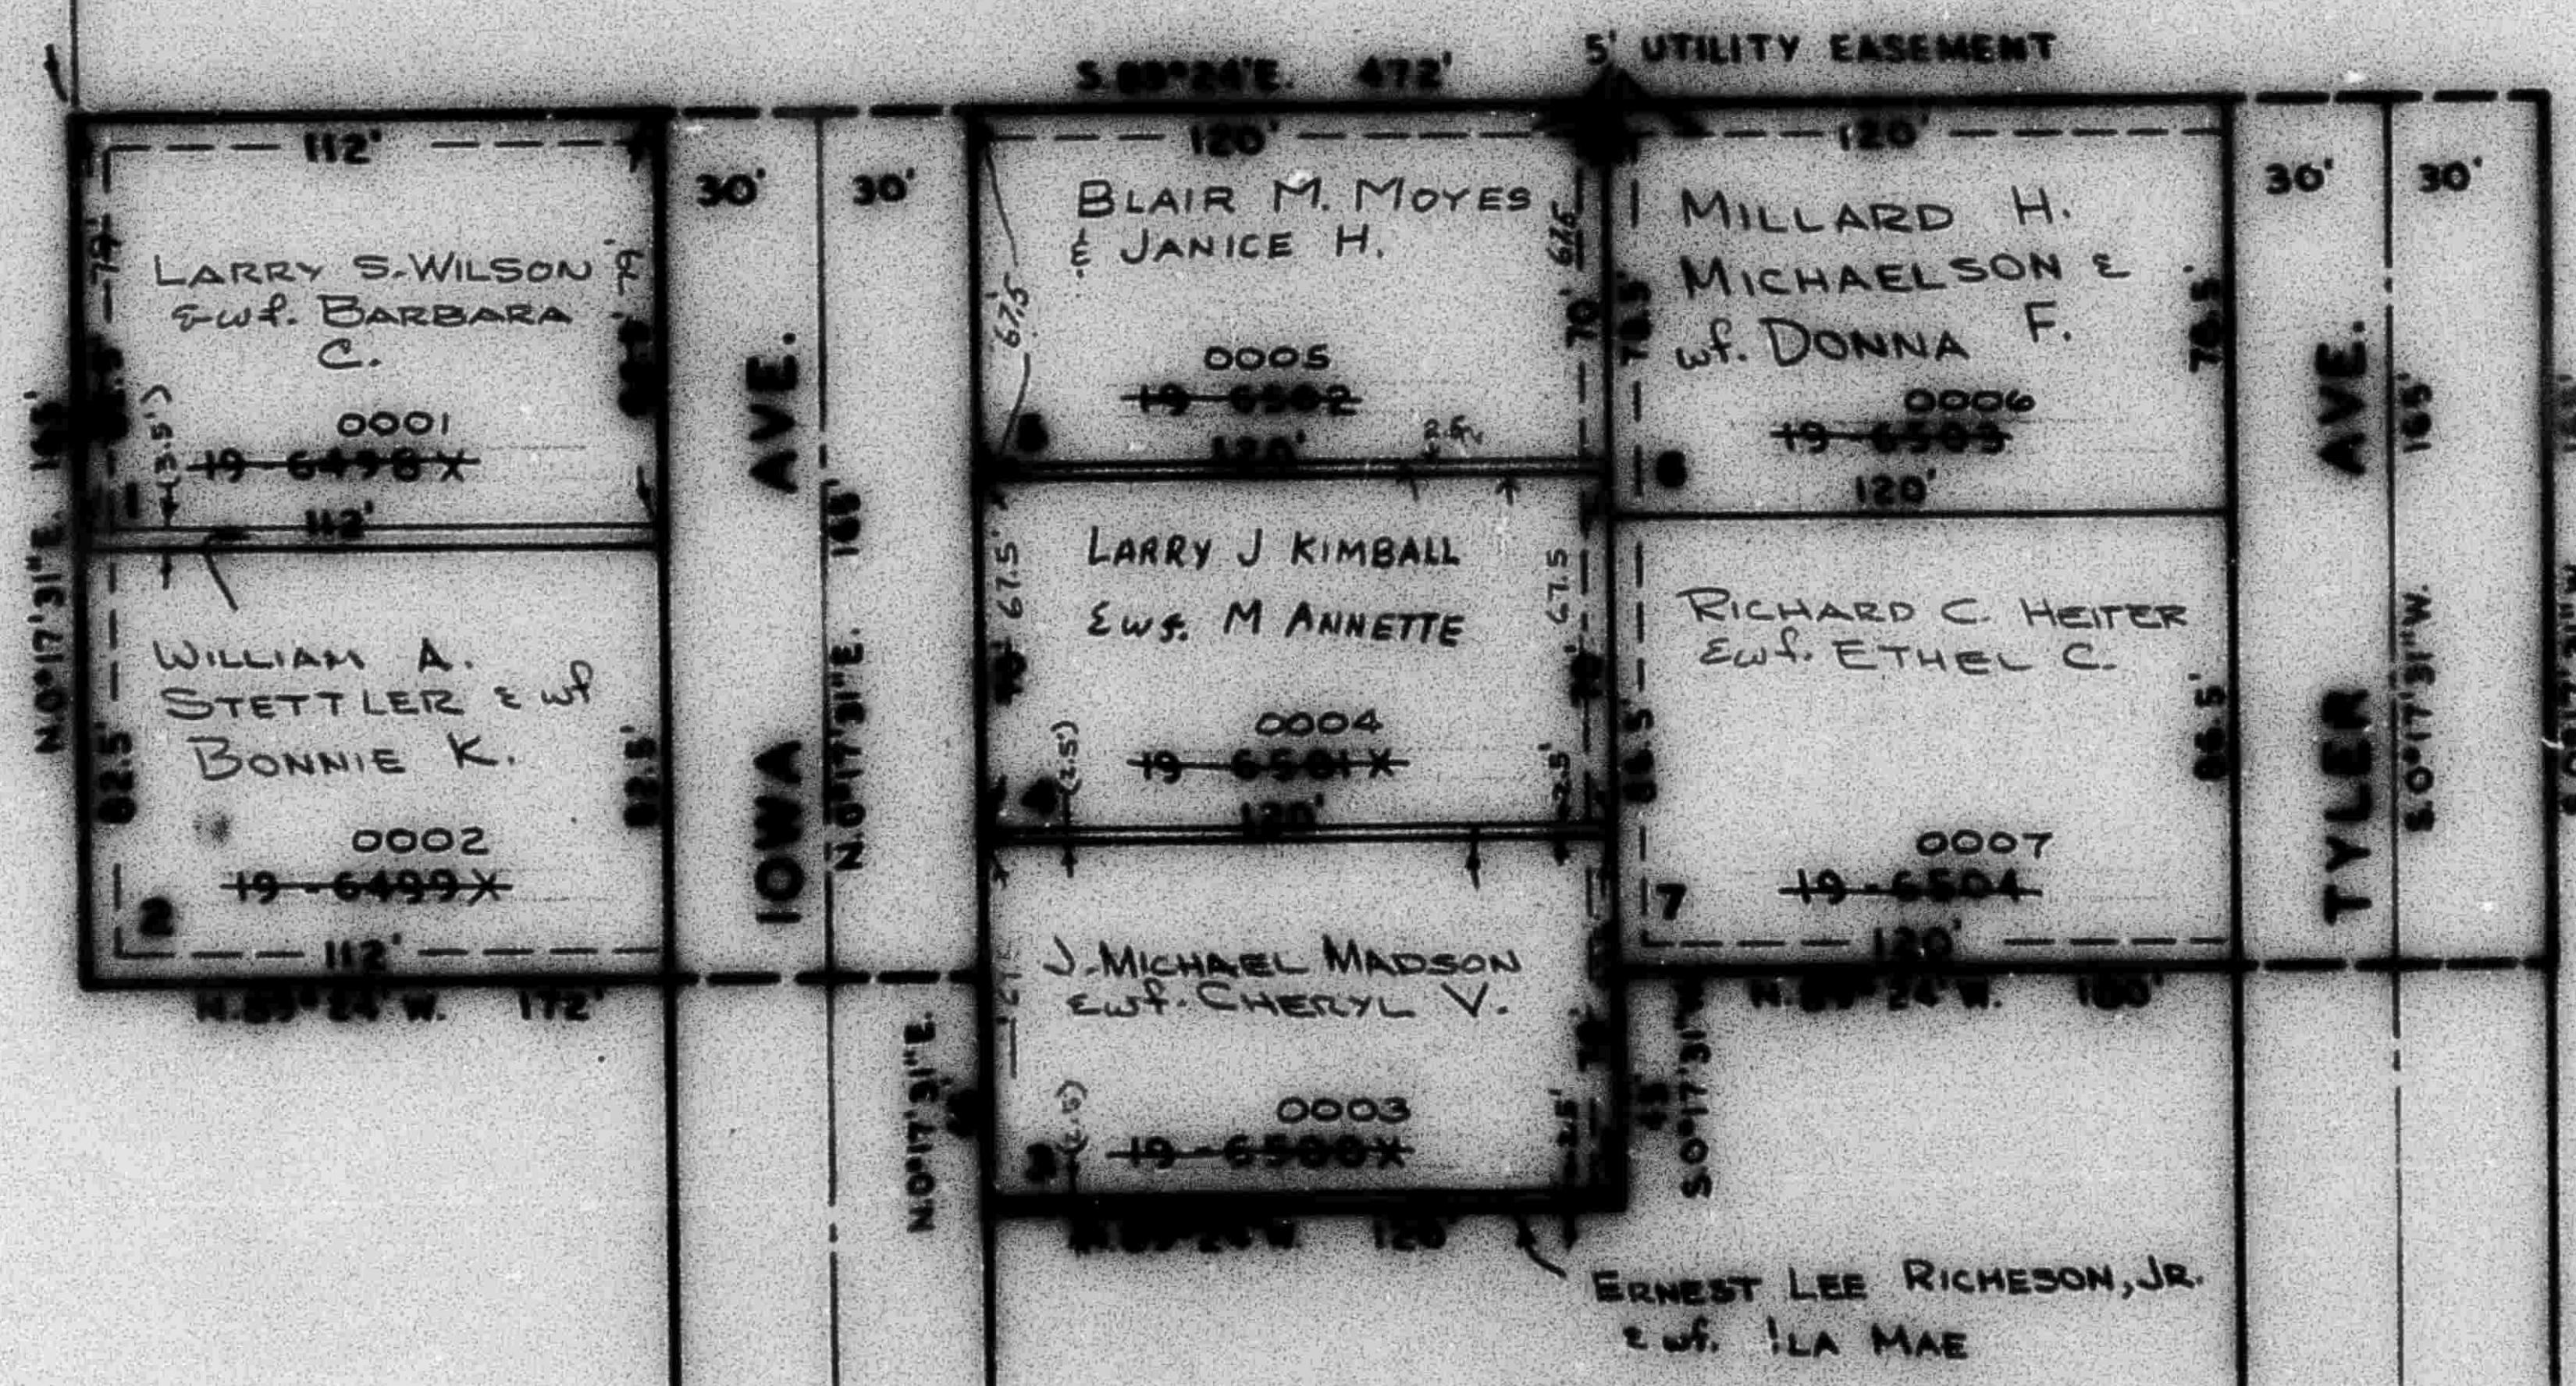

SEE STETTTLER SUBDIVISION NO. 2  
 P. 102

NOTE: SEE ORIGINAL PLAT, BOOK 13, PAGE 36,  
 FOR COMPLETE ENGINEERING DATA.