

PART OF LOT 5, BLOCK 7, STETTLER SUBDIVISION NO. 2  
PART OF N.W. 1/4 OF SECTION 15, T.6 N., R.1 W., S.L.B. & M.


104

# STETTLER SUBDIVISION NO. 3

TAXING UNIT: 25

IN OGDEN CITY  
SCALE 1" = 50'


PREFIX: 11-104

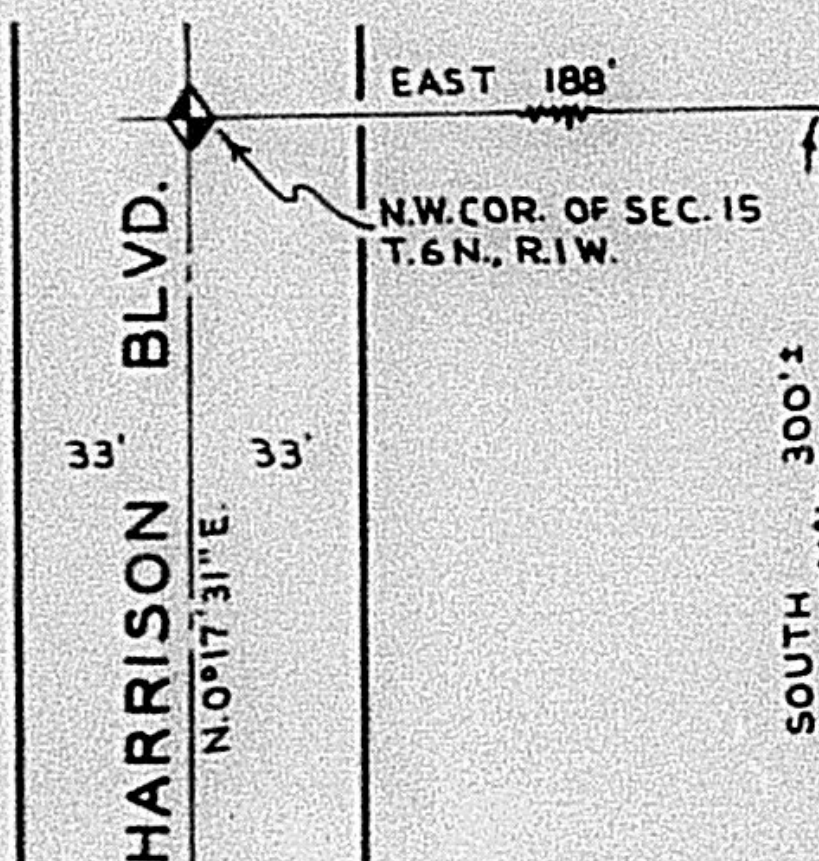

EXCEPT WHERE OTHERWISE SHOWN, ALL LOTS  
ARE OWNED BY JOHN STETTLER &  
LESTER STETTLER

SEE P. 100

SEE  
PAGE  
100

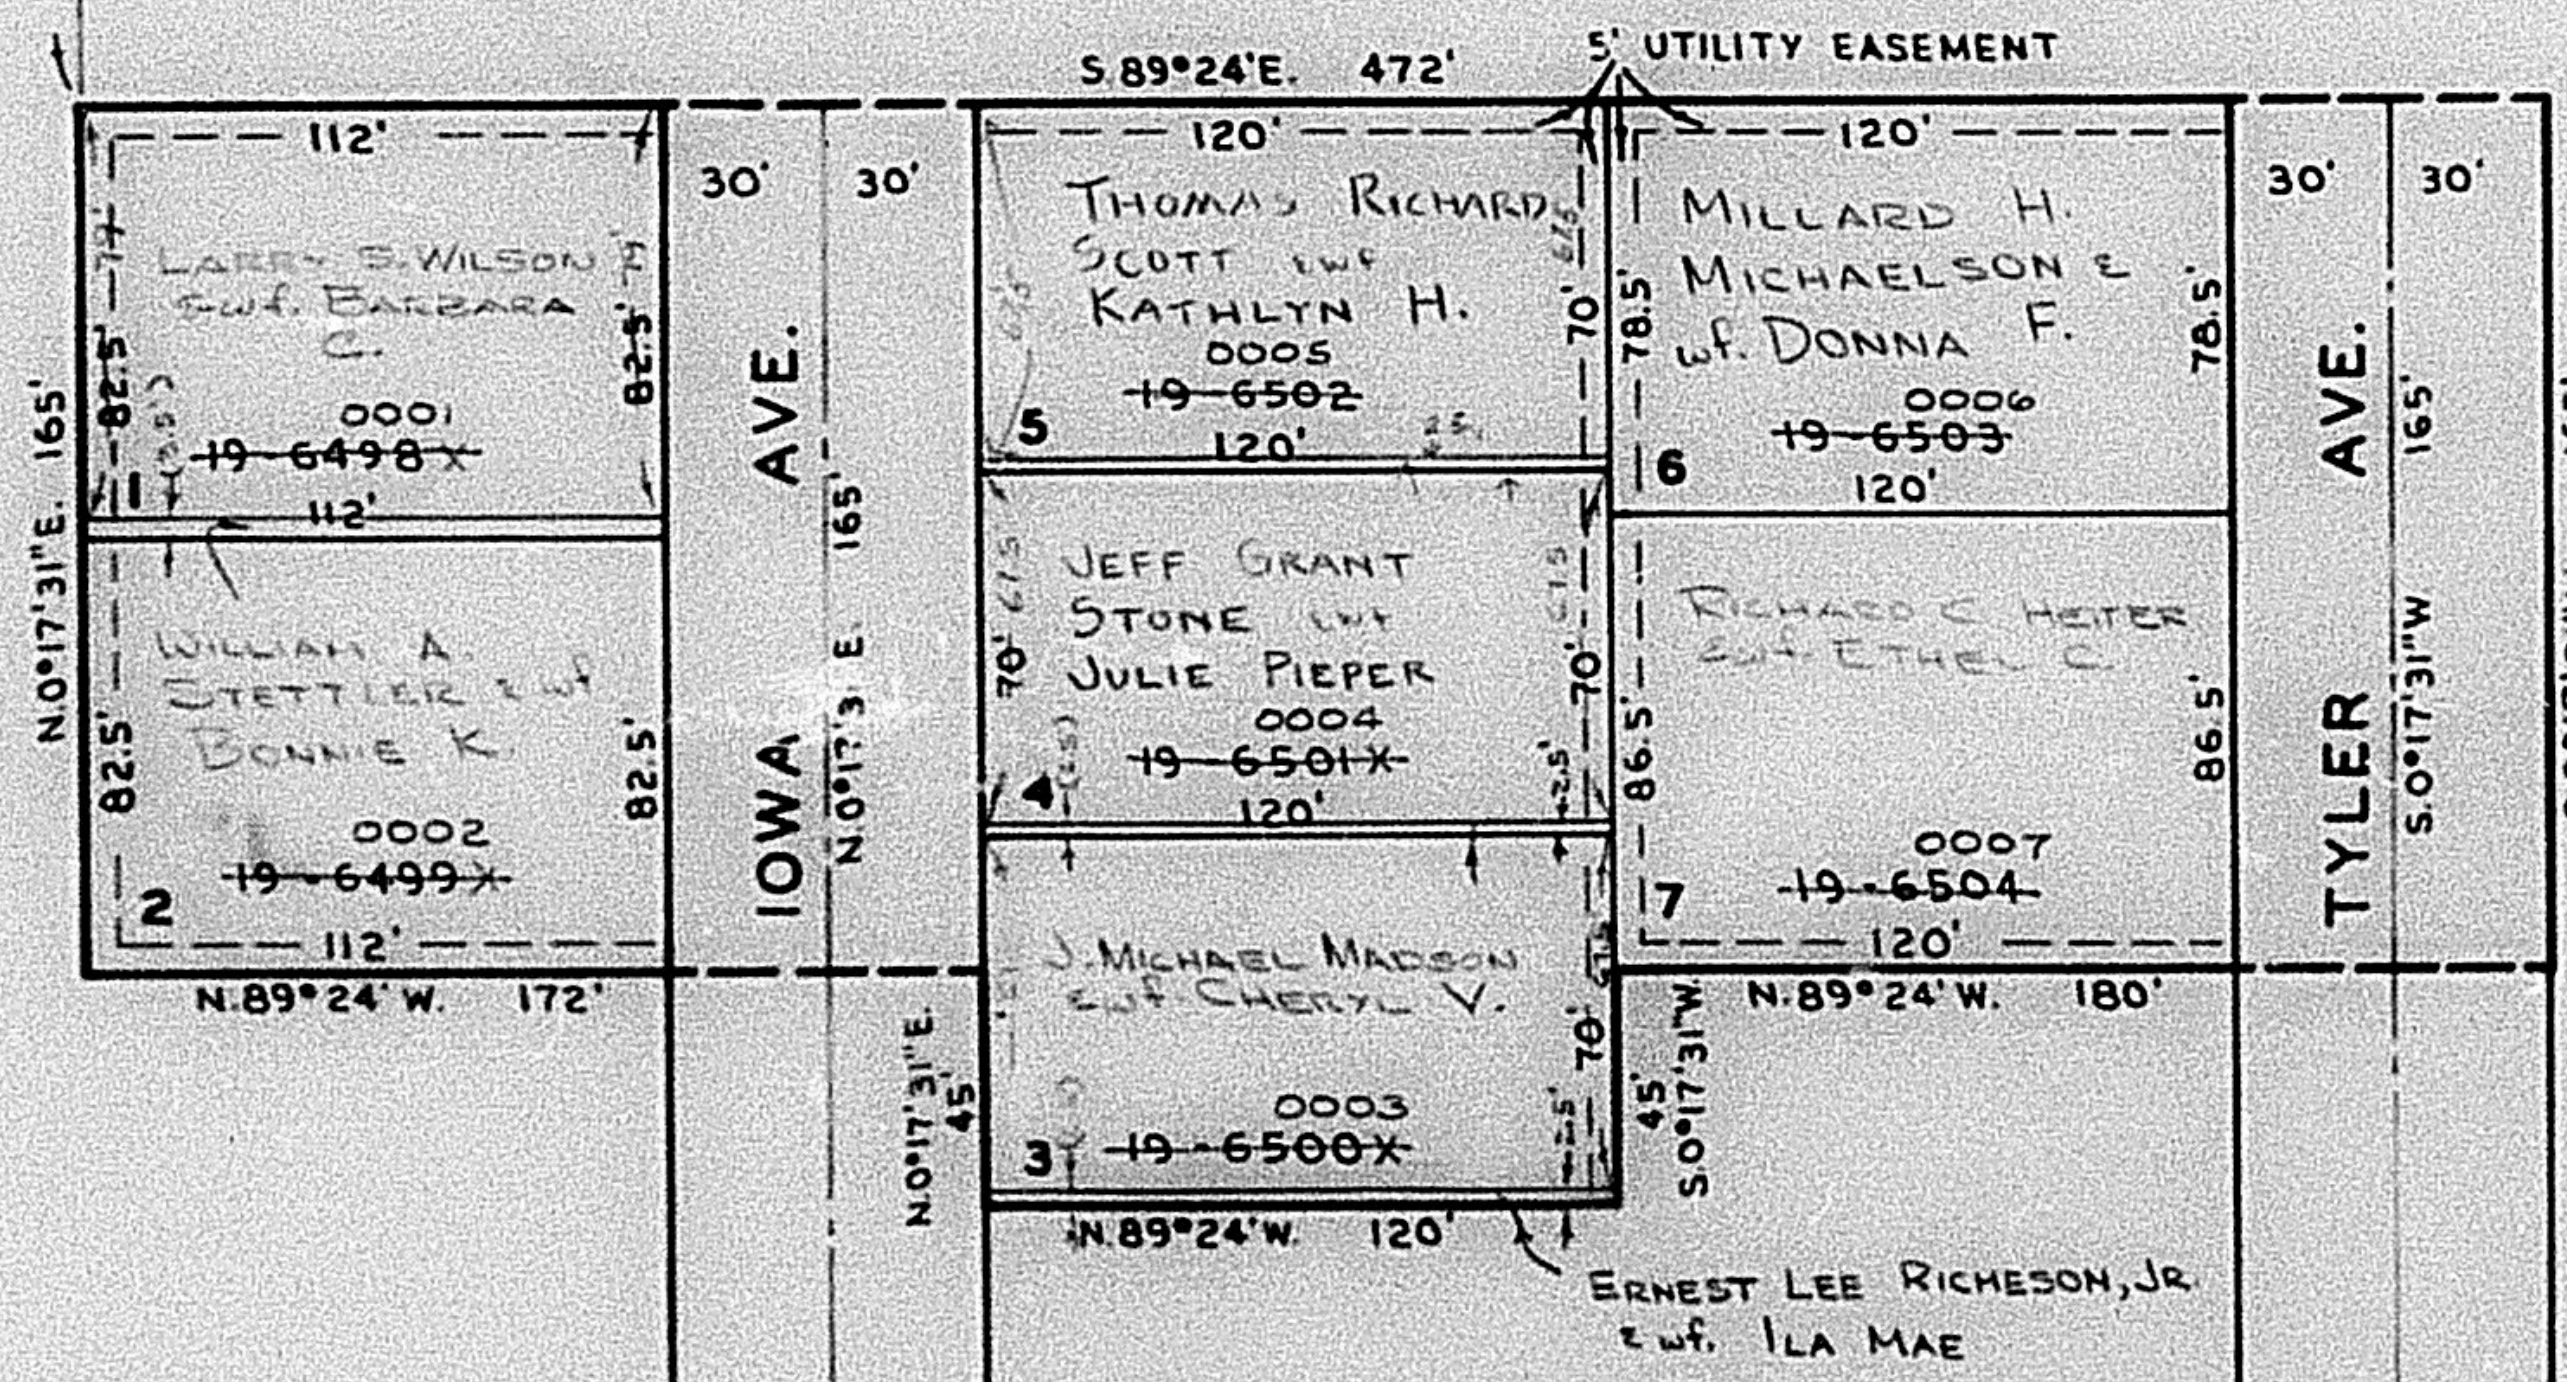

SEE PAGE 100

SEE STETTLER SUBDIVISION NO. 2  
P. 102

NOTE: SEE ORIGINAL PLAT, BOOK 13, PAGE 36,  
FOR COMPLETE ENGINEERING DATA.