


PART OF LOT 5, BLOCK 7, STETTLE SUBDIVISION NO. 2
 PART OF NW 1/4 OF SECTION 15, T.6N. R.1W. S.15E.
STETTLE SUBDIVISION NO. 3

104

TAXING UNIT 25

IN OGDEN CITY
 SCALE 1"=50'


PREFIX 11-104

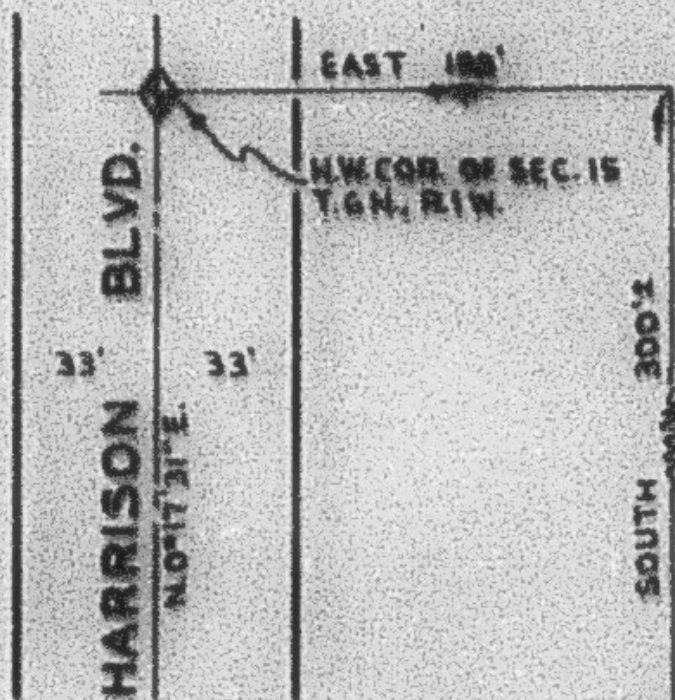

EXCEPT WHERE OTHERWISE SHOWN, ALL LOTS
 ARE OWNED BY JOHN STETTLE &
 LESTER STETTLE

SEE P. 100

SEE
 PAGE
 100

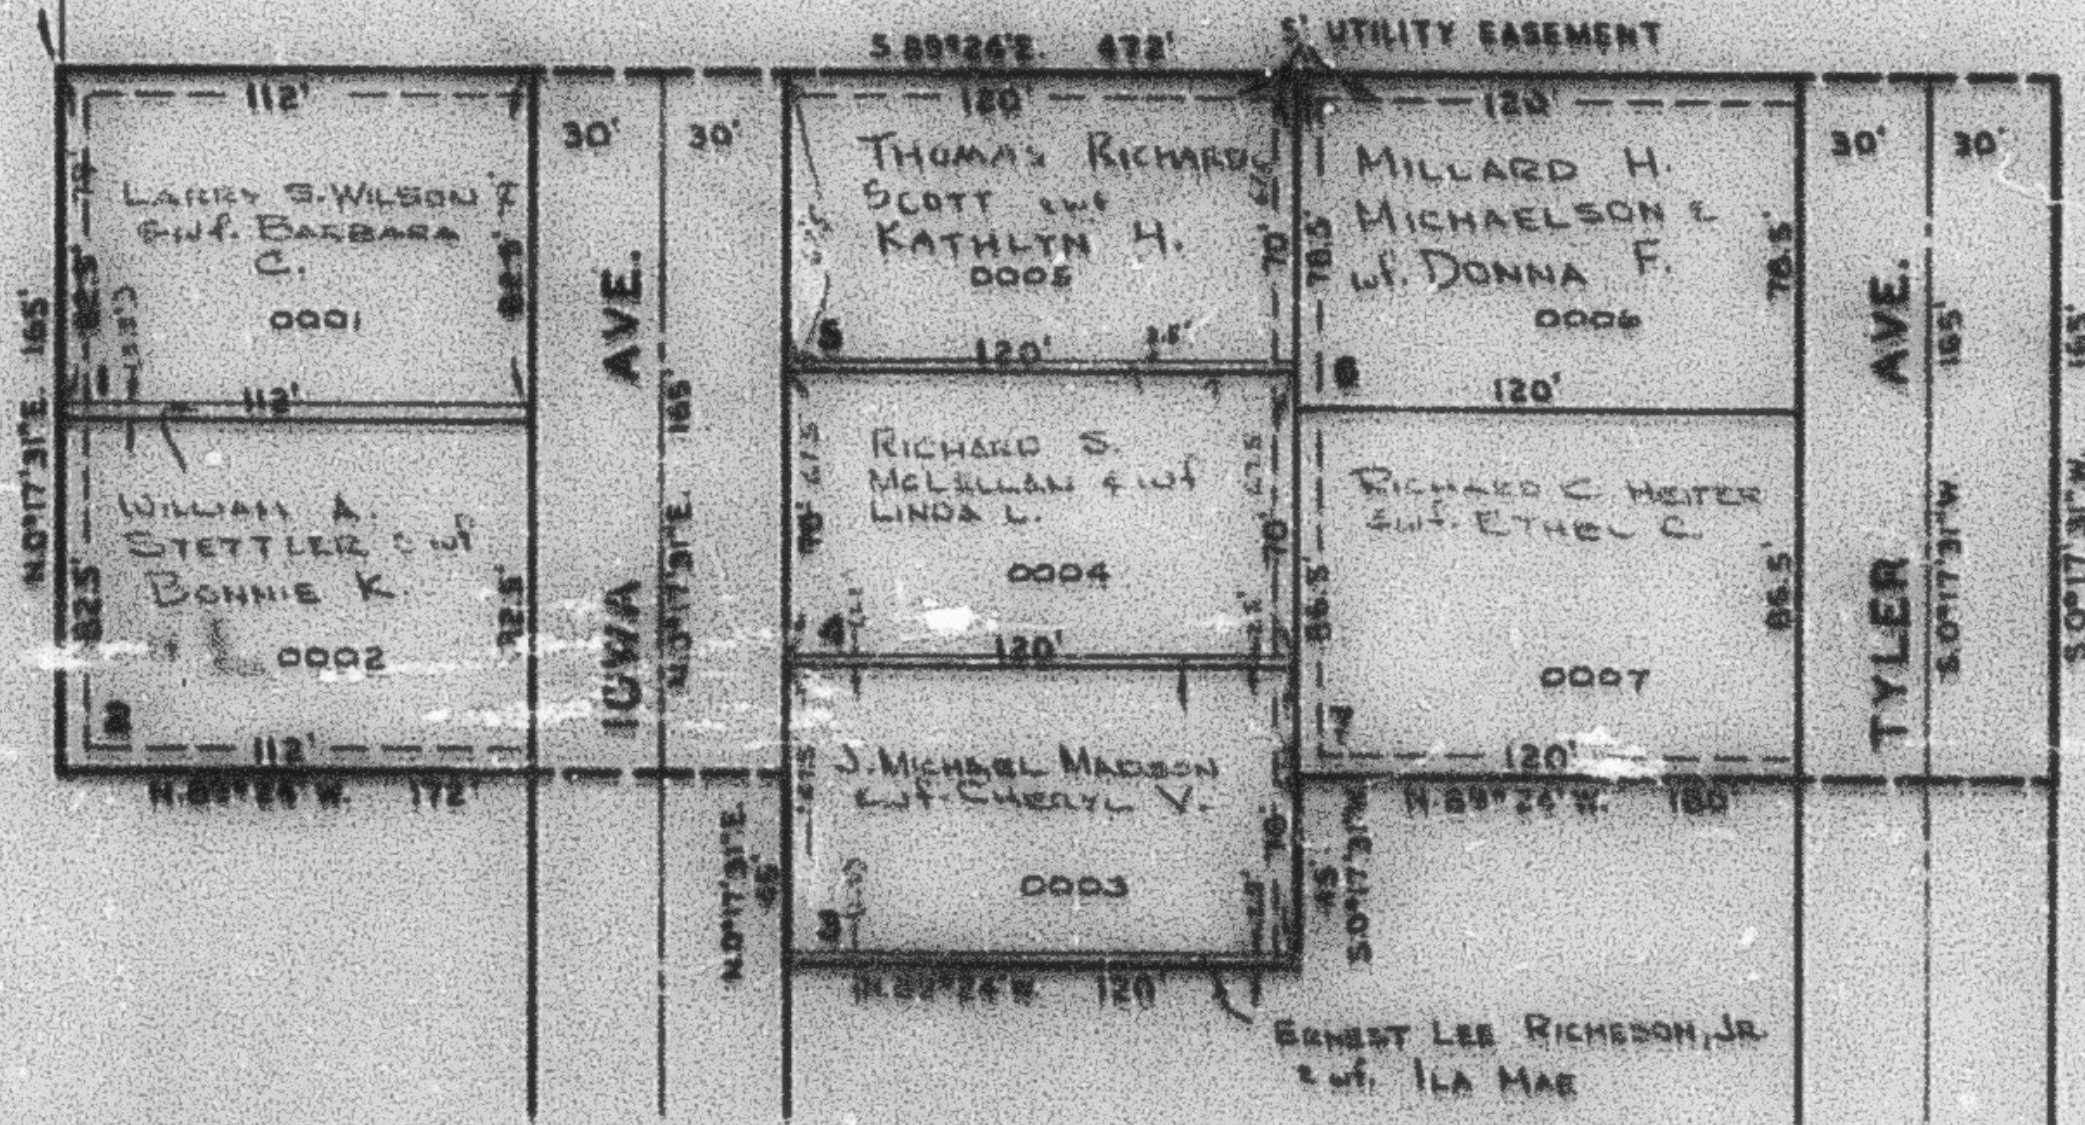

SEE PAGE 100

SEE STETTLE SUBDIVISION NO. 2
 P. 102

NOTE: SEE ORIGINAL PLAT, BOOK 13, PAGE 36,
 FOR COMPLETE ENGINEERING DATA.