

PART OF LOT 5, BLOCK 7, STETTLER SUBDIVISION NO. 2
PART OF N.W. 1/4 OF SECTION 15, T.6 N., R.1 W., S.L.B. & M.


104

STETTLER SUBDIVISION NO. 3

TAXING UNIT: 25

IN OGDEN CITY
SCALE 1" = 50'


PREFIX: 11-104

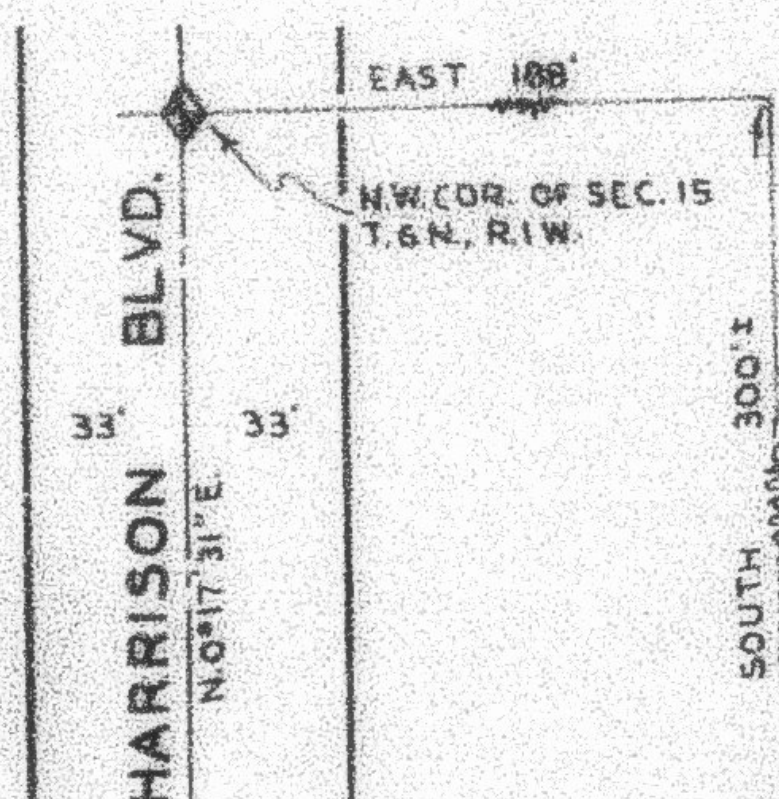

EXCEPT WHERE OTHERWISE SHOWN, ALL LOTS
ARE OWNED BY JOHN STETTLER &
LESTER STETTLER

SEE P. 100

SEE
PAGE
100

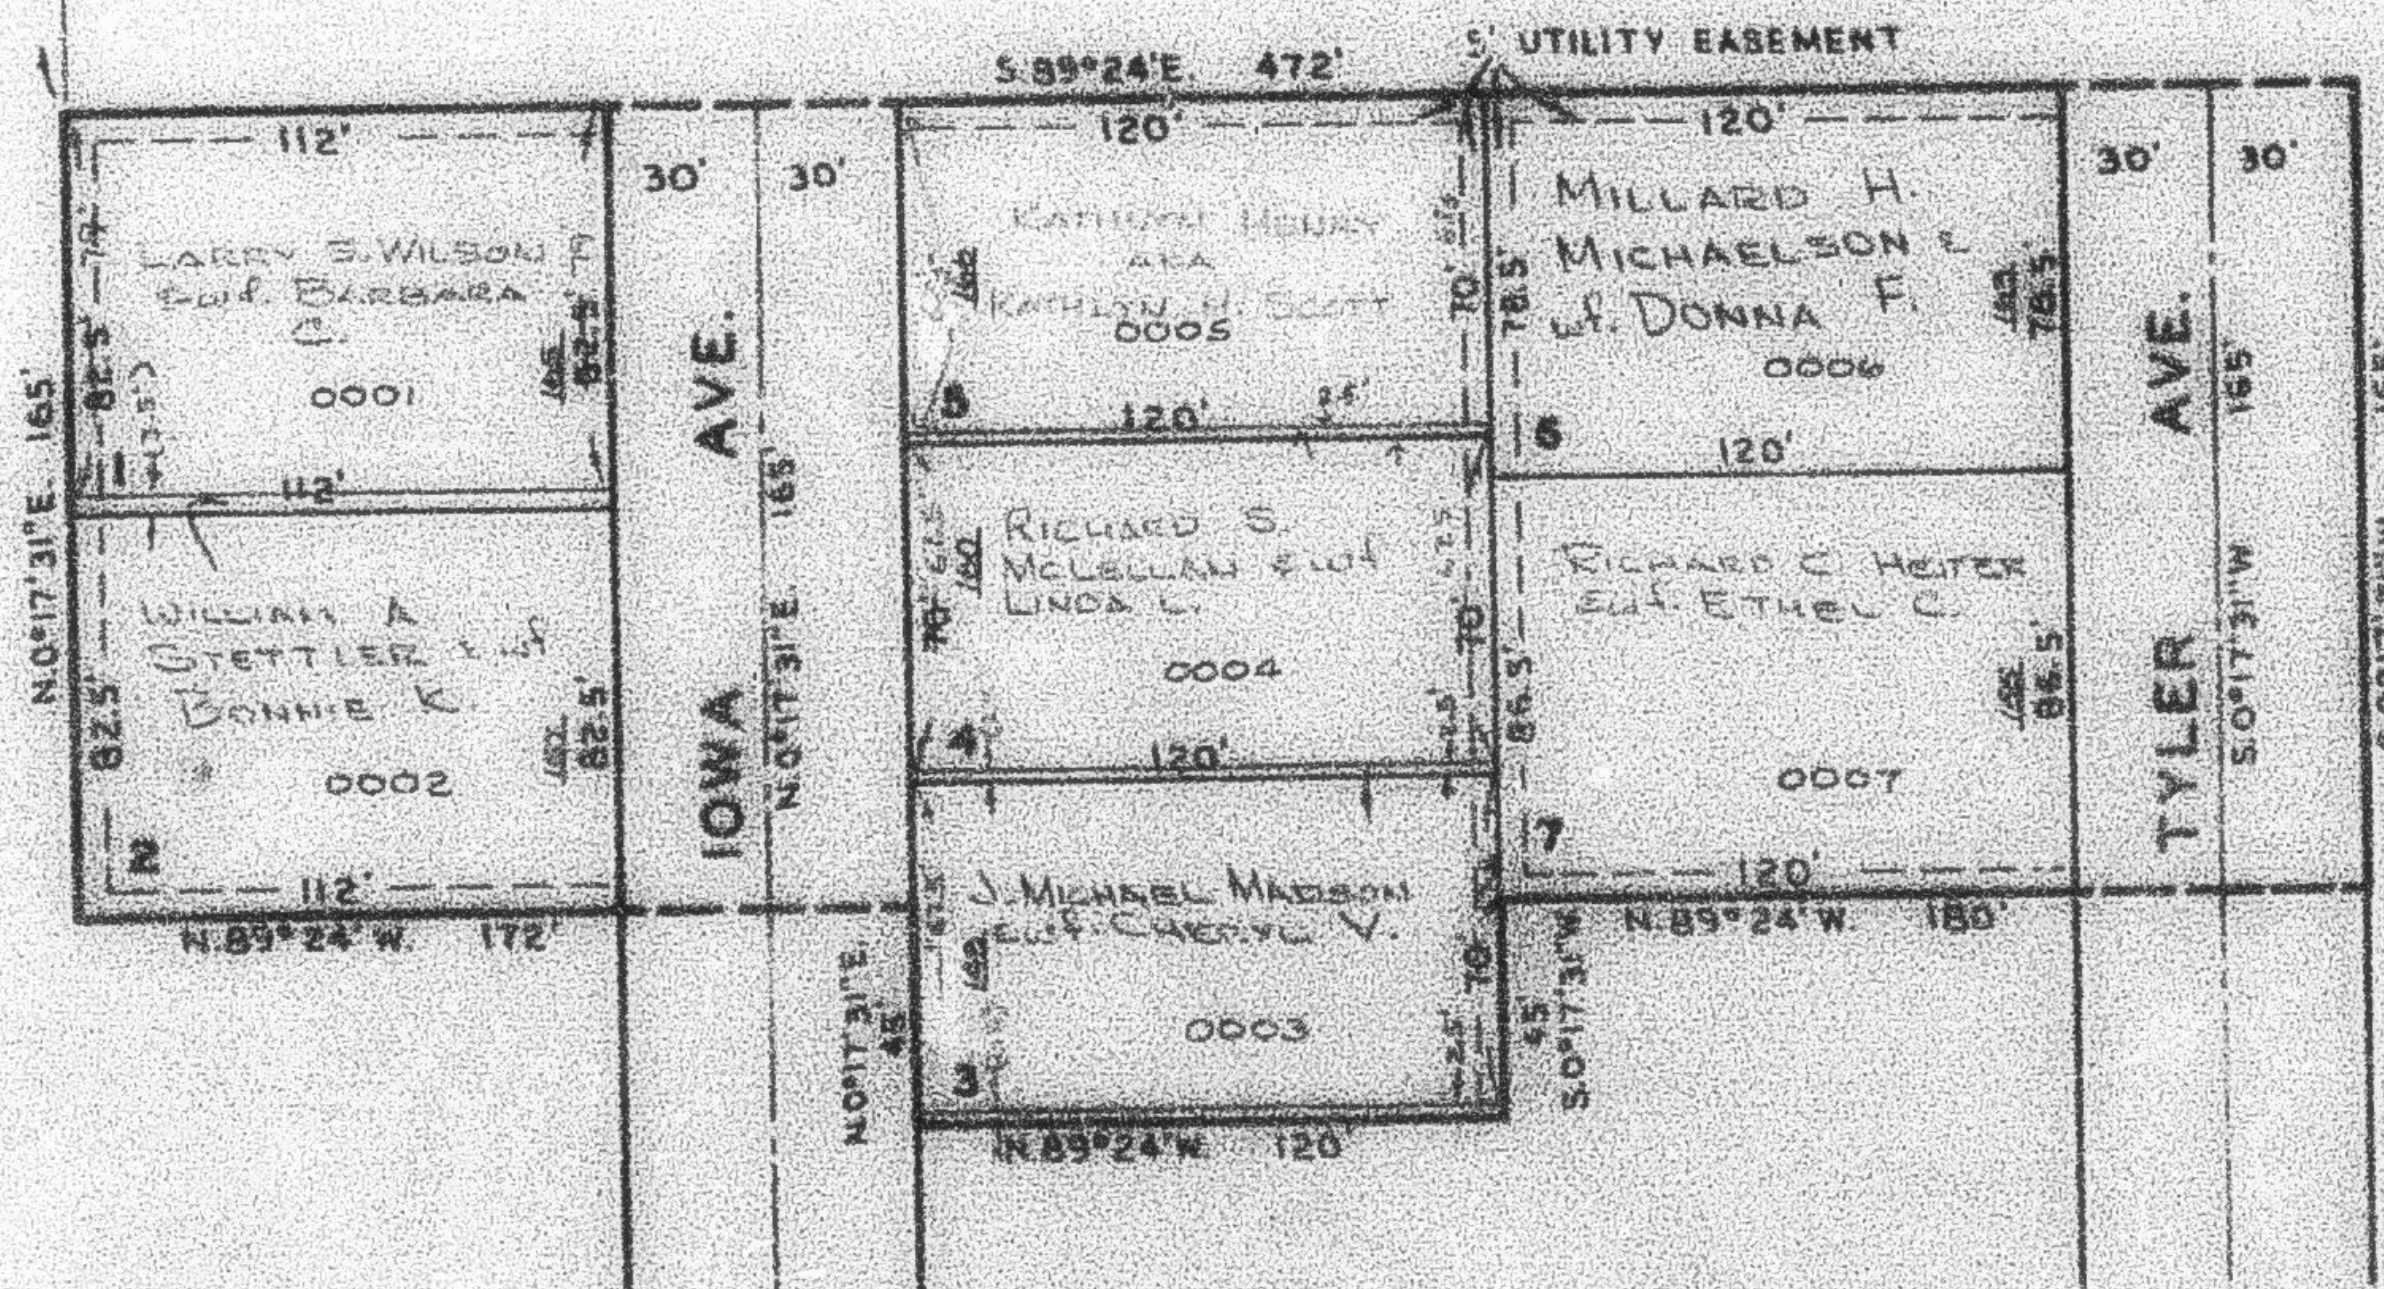

SEE PAGE 100

SEE STETTLER SUBDIVISION NO. 2
P. 102

NOTE: SEE ORIGINAL PLAT, BOOK 13, PAGE 36,
FOR COMPLETE ENGINEERING DATA.