


PART OF LOT 5, BLOCK 7, STETTTLER SUBDIVISION NO.2
 PART OF N.W. 1/4 OF SECTION 15, T.6N., R.1W., S.1.B. & M.
STETTTLER SUBDIVISION NO.3

104

TAXING UNIT 25

IN OGDEN CITY
 SCALE 1" = 50'


PREFIX 11-104

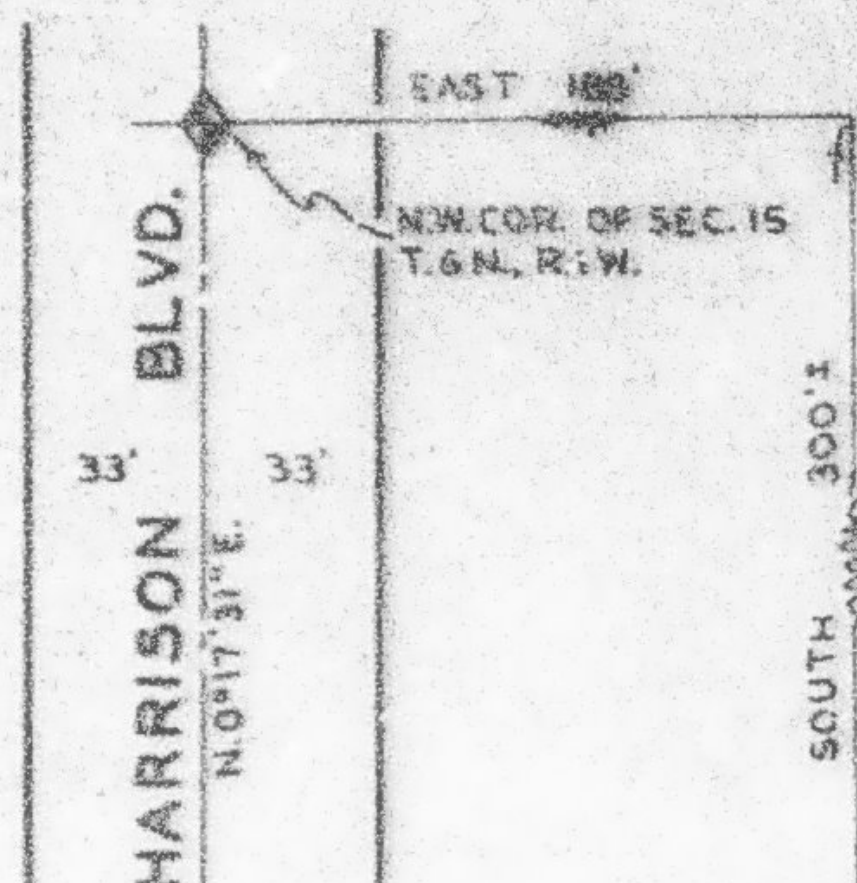

EXCEPT WHERE OTHERWISE SHOWN, ALL LOTS
 ARE OWNED BY JOHN STETTTLER &
 LESTER STETTTLER

SEE P. 100

SEE
 PAGE
 100

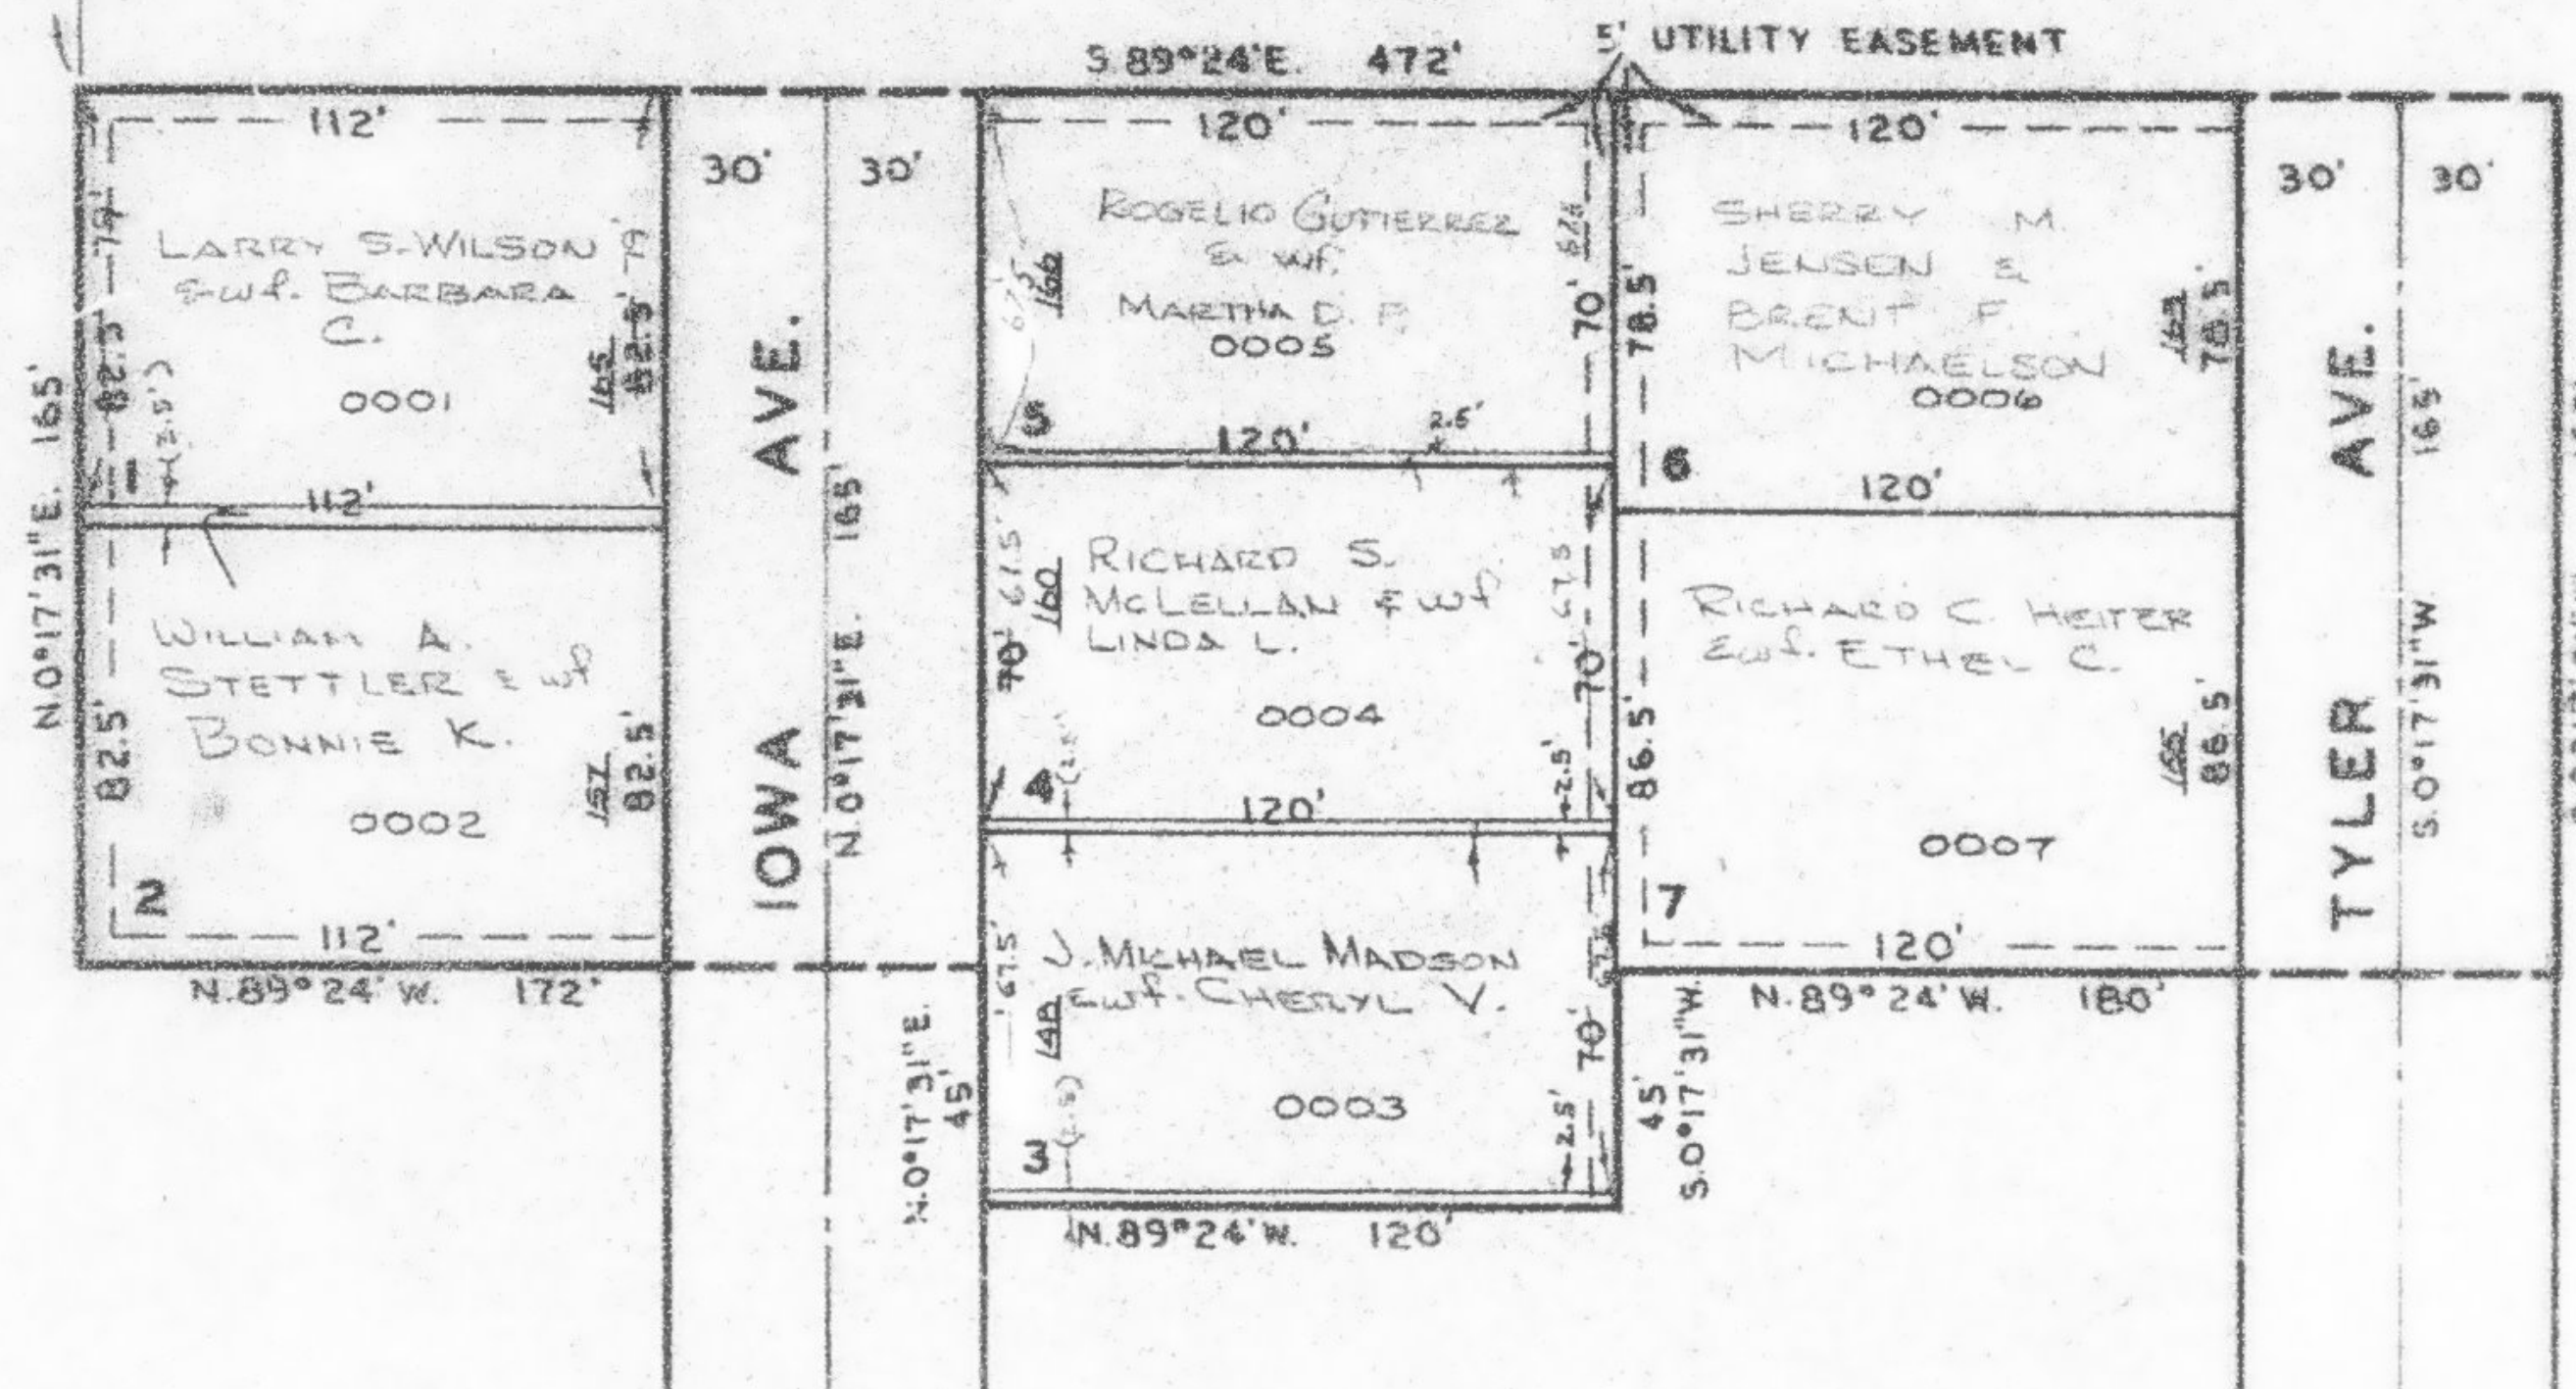

SEE PAGE 100

SEE STETTTLER SUBDIVISION NO.2
 P. 102

NOTE: SEE ORIGINAL PLAT, BOOK 13, PAGE 36,
 FOR COMPLETE ENGINEERING DATA.