

S.W. 1/4 OF
SECTION 15, T.6N., R.1W., S.L.B. & M.

107

TAXING UNIT: 25

IN OGDEN CITY

PREFIT: 11-107


SCALE 1" = 200'

ALSO SEE PAGE 107-1

SEE PAGE 90

SEE PAGE 96

PARCEL NO
0001 TO 0003
0005 TO 0007
0018

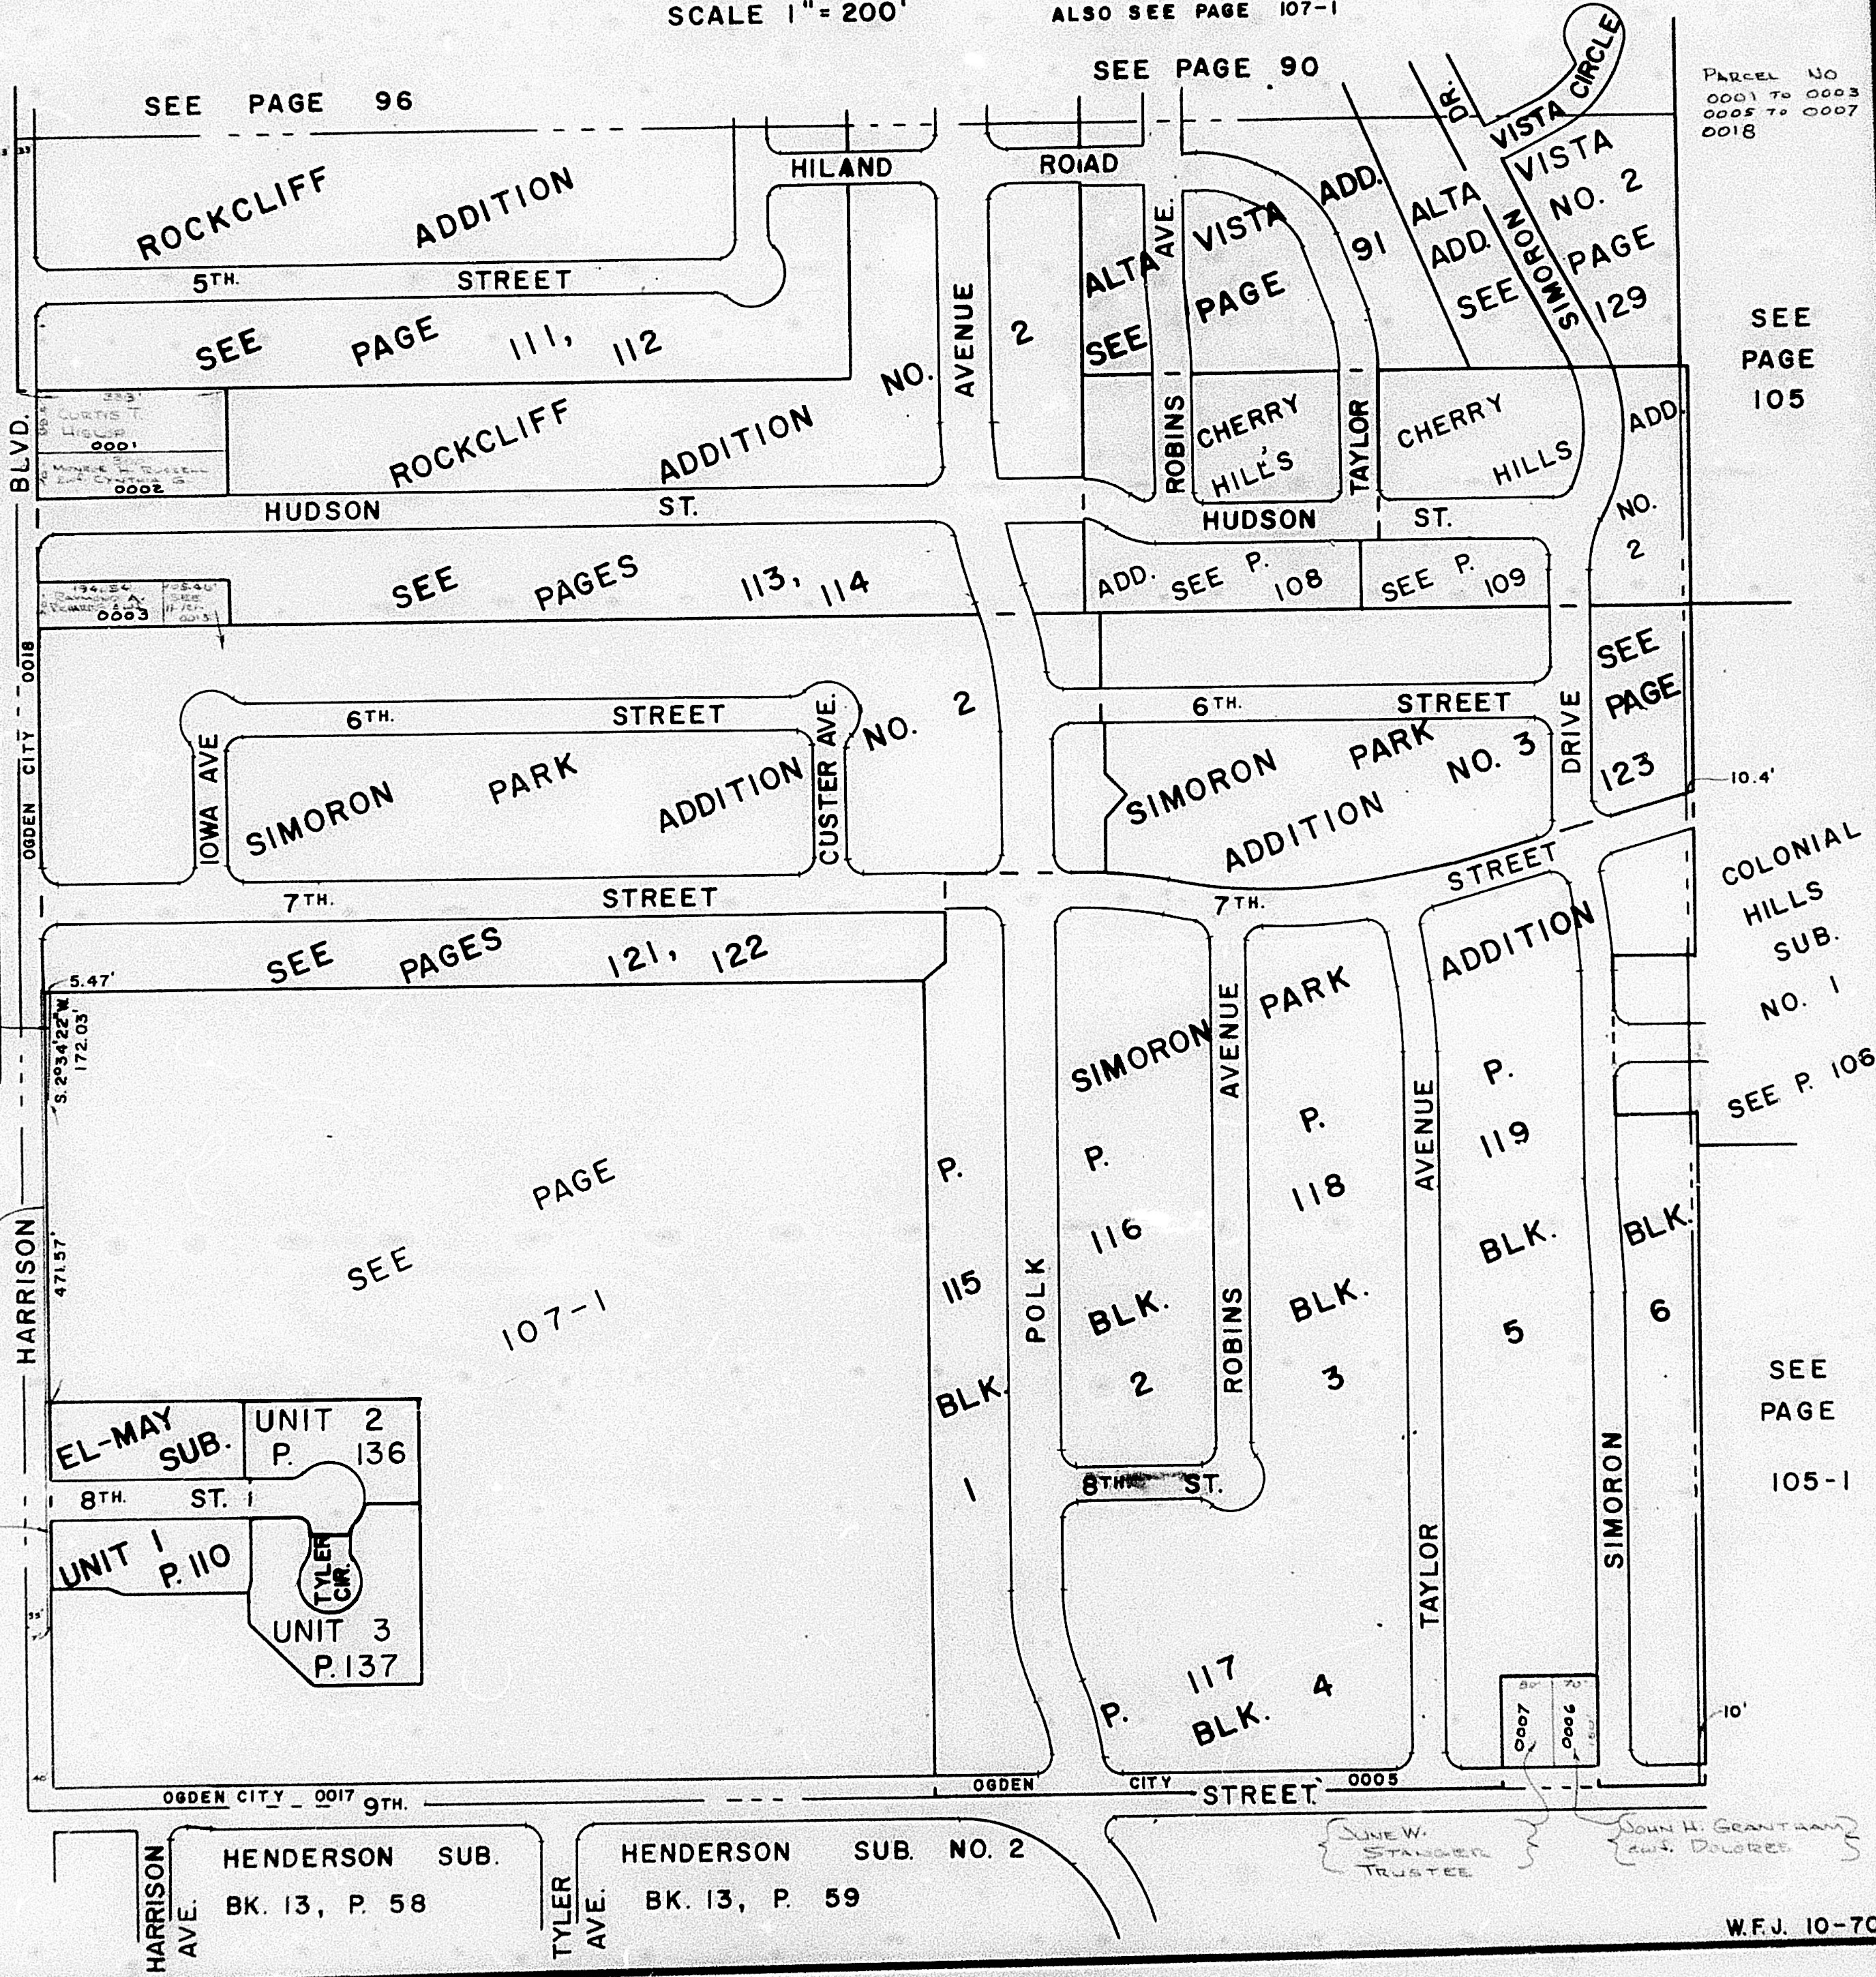

SEE
BK. 12
P. 31

STATE ROAD COMM.
0012

7TH. ST.

OGDEN CITY
0011
7' X 643.5'

OGDEN CITY
0016

OGDEN CITY 0017 9TH.

HARRISON AVE.
HENDERSON SUB.
BK. 13, P. 58

TYLER AVE.

HENDERSON SUB. NO. 2
BK. 13, P. 59

JANE W. STANGER
TRUSTEE

JOHN H. GRANTHAM
and DOLores